


NOTE WELL: THIS DRAWING IS FOR PLANNING PURPOSES ONLY. DO NOT SCALE FROM THE DRAWING. USE FIGURED DIMENSIONS ONLY.

Revisions:  
A 27.08.21 Ball Wall relocated

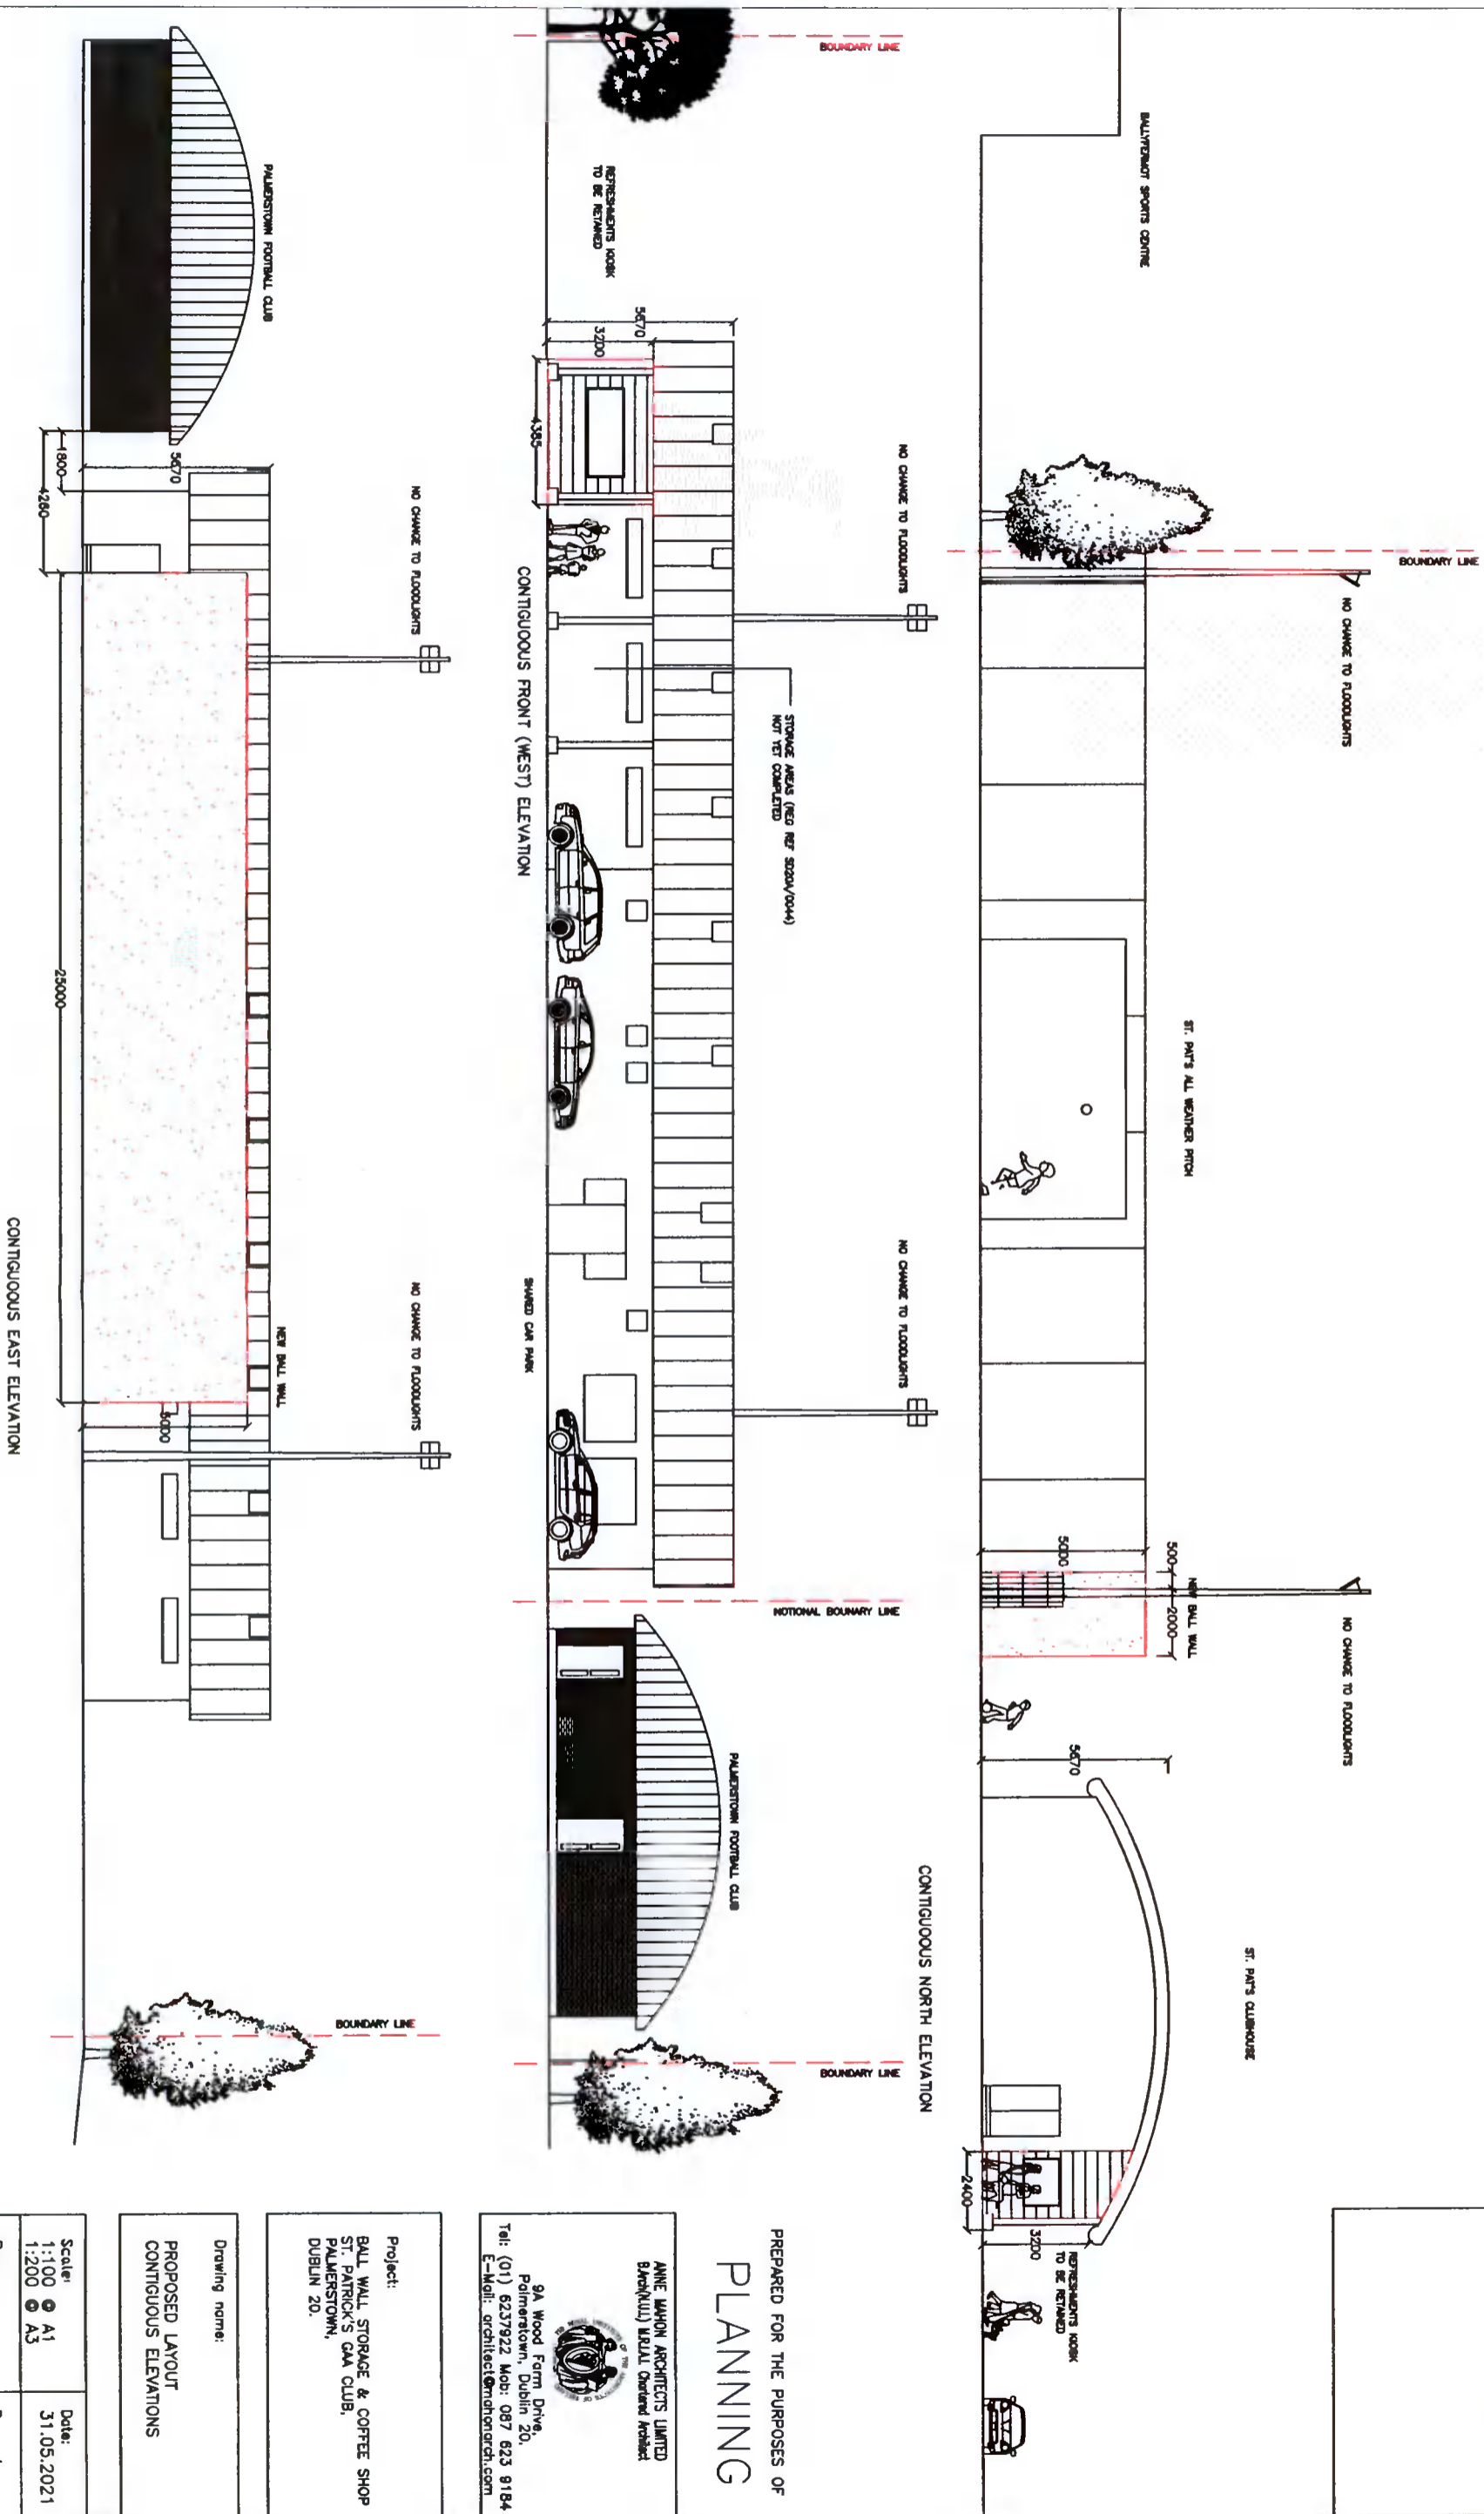

PREPARED FOR THE PURPOSES OF  
**PLANNING**



ANNE MAHON ARCHITECTS LIMITED  
Backfield Mill, Charleville, Cork  
9A Wood Farm Drive,  
Palmerstown, Dublin 20.  
Tel: (01) 6237922 Mob: 087 623 9184  
E-Mail: architect@mahonarch.com

Project:  
BALL WALL STORAGE & COFFEE SHOP  
ST. PATRICK'S GAA CLUB,  
DUBLIN 20.

Drawing name:  
PROPOSED LAYOUT  
CONTIGUOUS ELEVATIONS

Scale:	1:100	A1	Date:	31.05.2021
	1:200	A3		

Rev:	A	Drawn by:	AM
------	---	-----------	----

Drawing No:  
21.60.T.06