

NOTES:
DO NOT SCALE FROM THIS DRAWING.




ALL DIMENSIONS TO BE CHECKED ON SITE AND ANY DISCREPANCIES TO BE REPORTED IMMEDIATELY.

CERTAIN ELEMENTS OF THE ORIGINAL SURVEY MAY HAVE BEEN ESTIMATED.

DRAINAGE SHOWN MAY BE INDICATIVE AND SHOULD BE CHECKED ONSITE.

THIS DRAWING IS TO BE READ IN CONJUNCTION WITH ALL OTHER RELEVANT DRAWINGS, SCHEDULES AND SPECIFICATIONS.

THIS DRAWING IS FOR PLANNING PURPOSES ONLY AND MUST NOT BE USED FOR CONSTRUCTION.

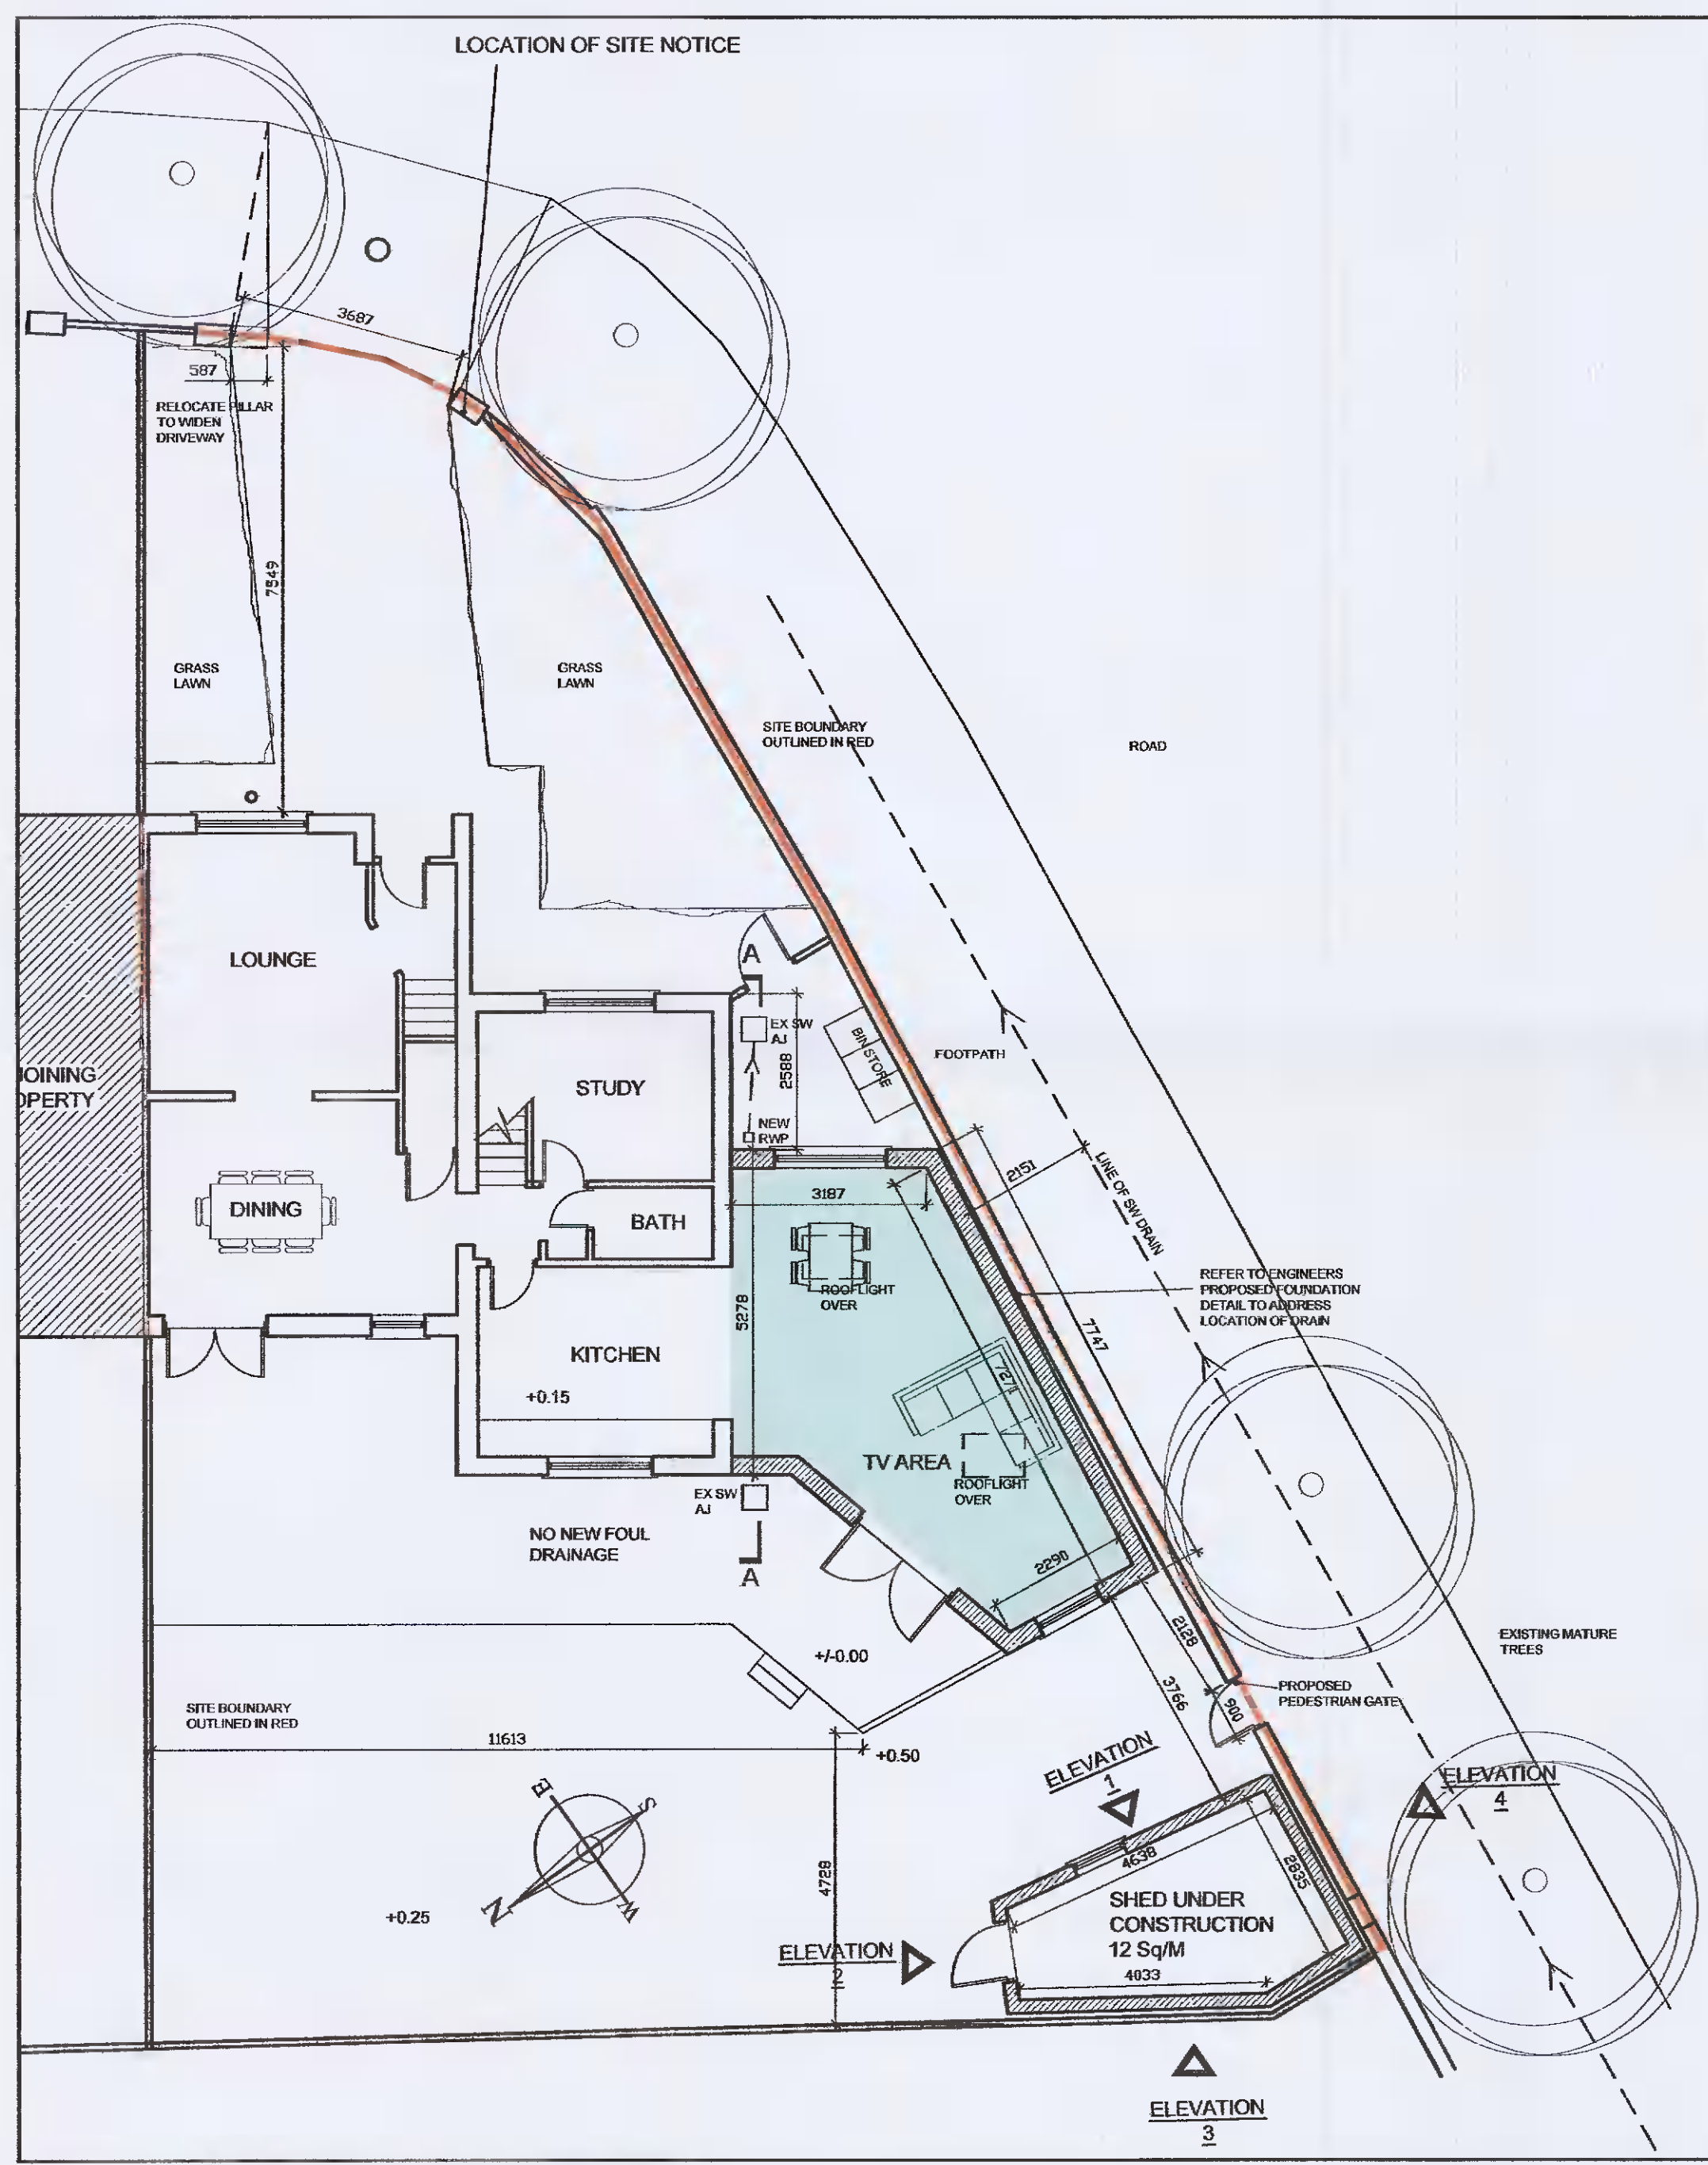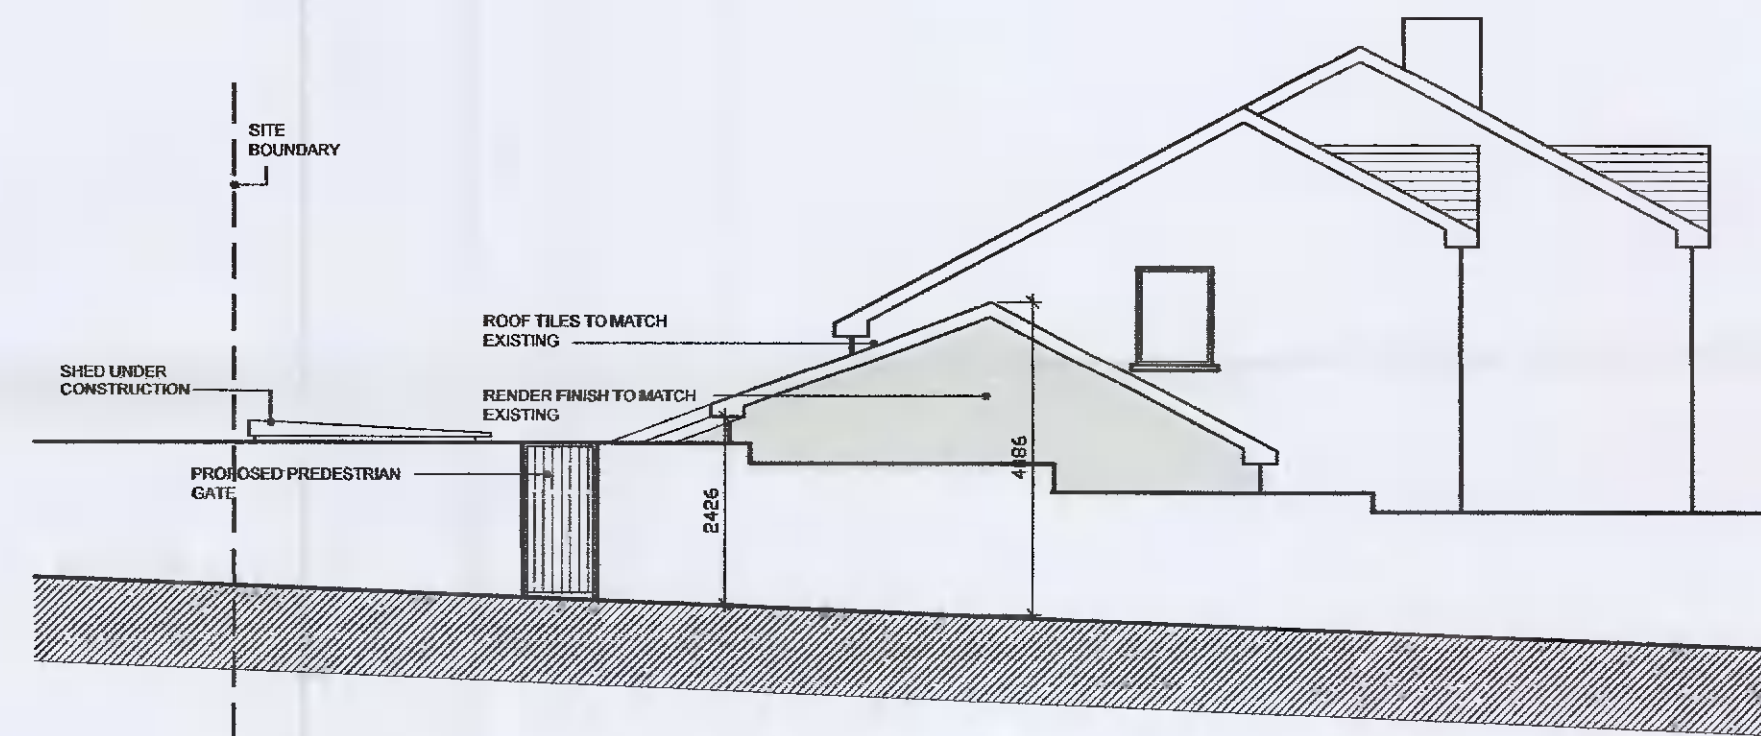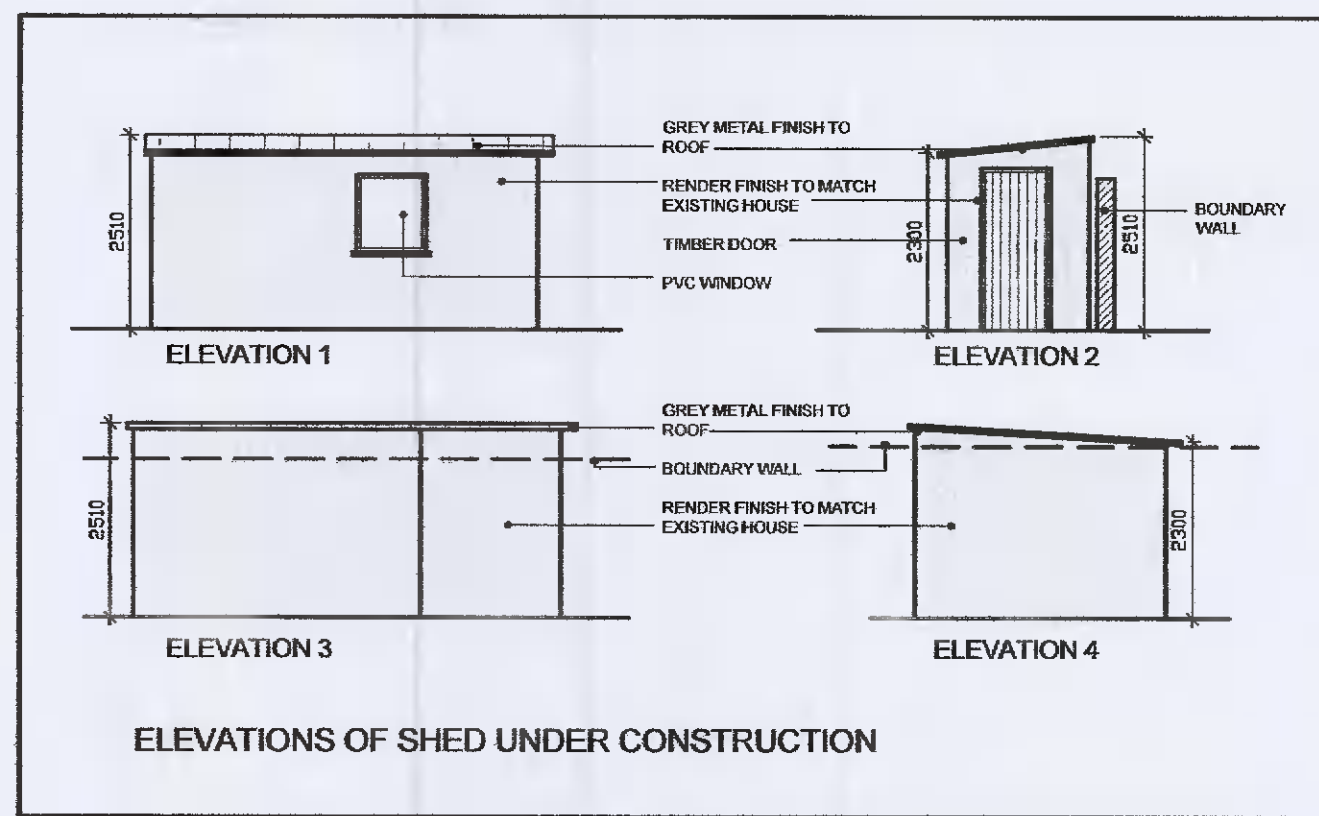

INDICATES PROPOSED EXTENSION

www.DublinPlanning.ie
 Architecture - Surveying - Project Management
 email: info@dublinplanning.com, phone: +353 87 6668016
 77 LOWER CAMDEN STREET, ST. KEVIN'S, DUBLIN 2.

ISSUED FOR PLANNING PURPOSES ONLY	
client:	MS EWA BERTHOLD 1 SUNDALE CLOSE, TALLAGHT, DUBLIN 24
drawn:	PETER KAVANAGH
drawing:	PLANS, ELEVATION, SECTION, SITE LOCATION MAP BLOCK PLAN.
description:	PROPOSED GROUND FLOOR EXTENSION TO SIDE, WIDENING OF DRIVEWAY TO FRONT AND NEW ENTRANCE TO SIDE
scale:	1:100 & AS SHOWN
date:	09.07.21
dwg. no.:	FI-01

THIS DRAWING IS COPYRIGHT & THE PROPERTY OF DUBLIN PLANNING & MUST NOT BE COPIED, ALTERED OR COMMUNICATED TO A THIRD PARTY WITHOUT WRITTEN AUTHORISATION.