




Section A-A - 1:200

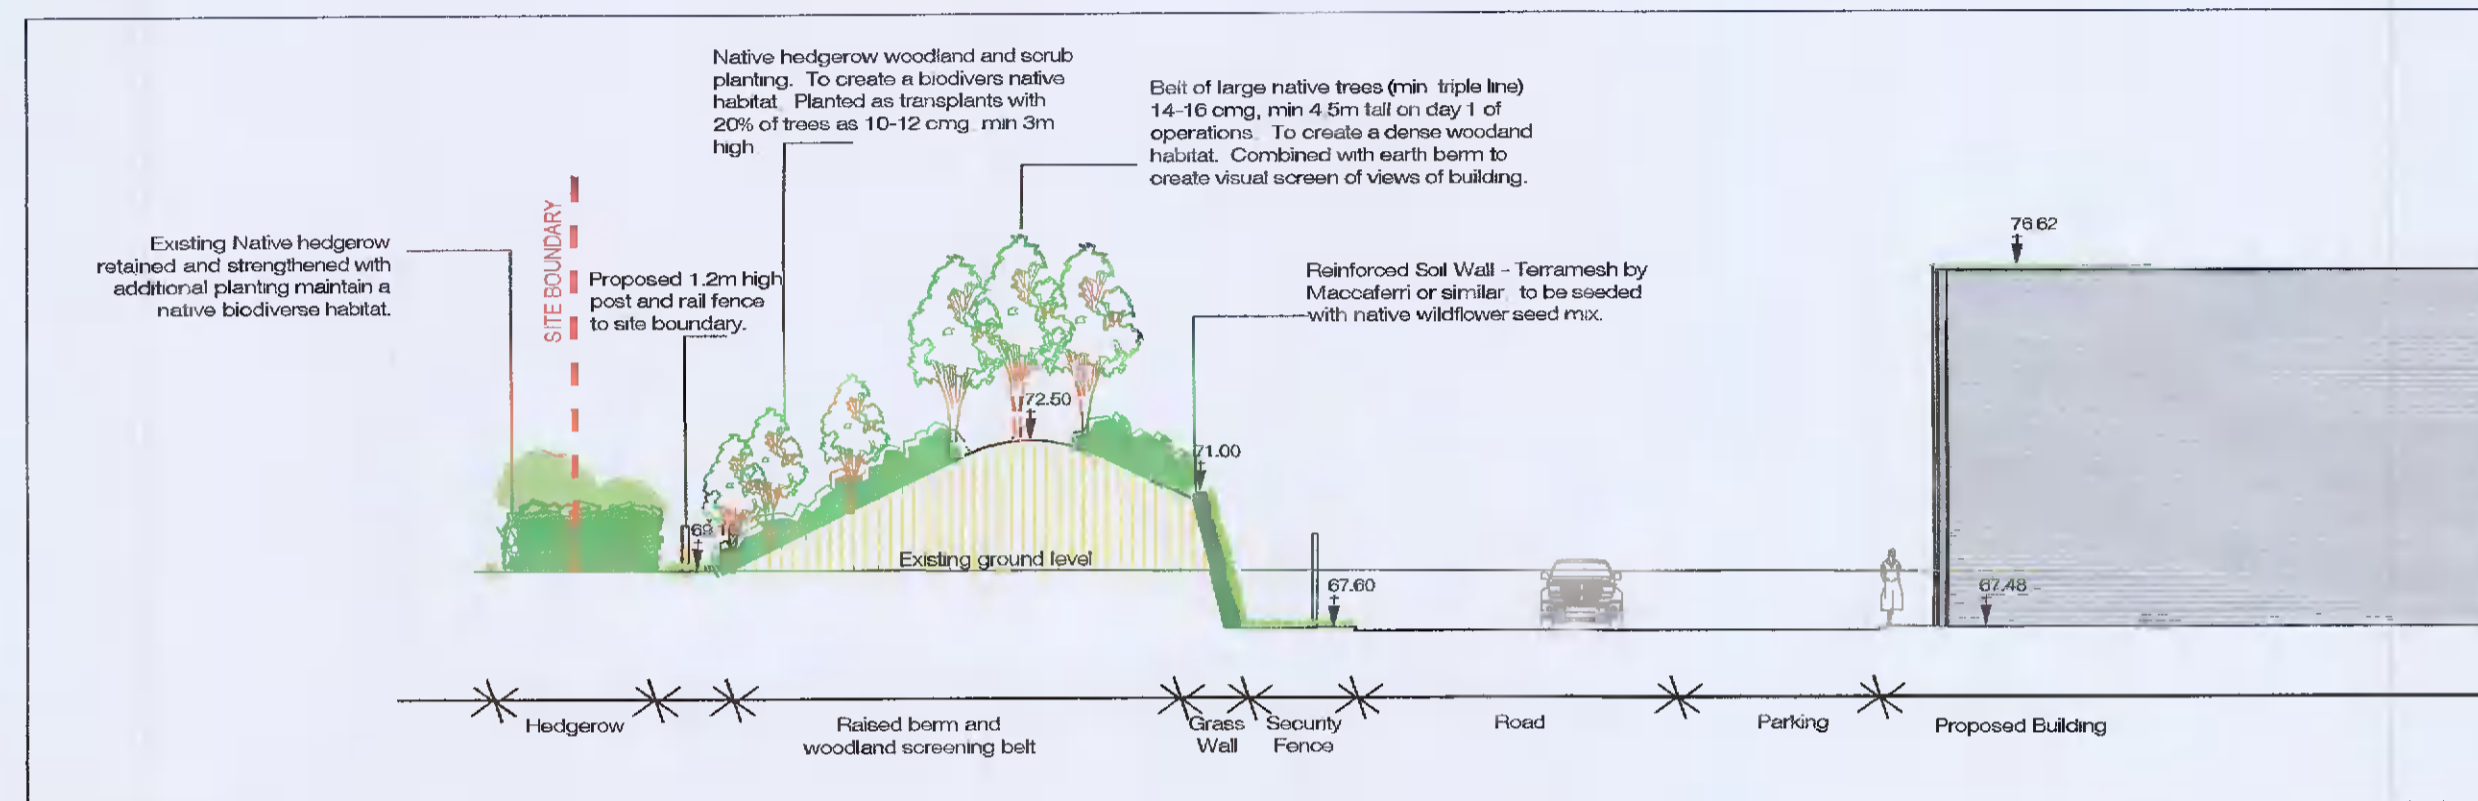


Section B-B - 1:200

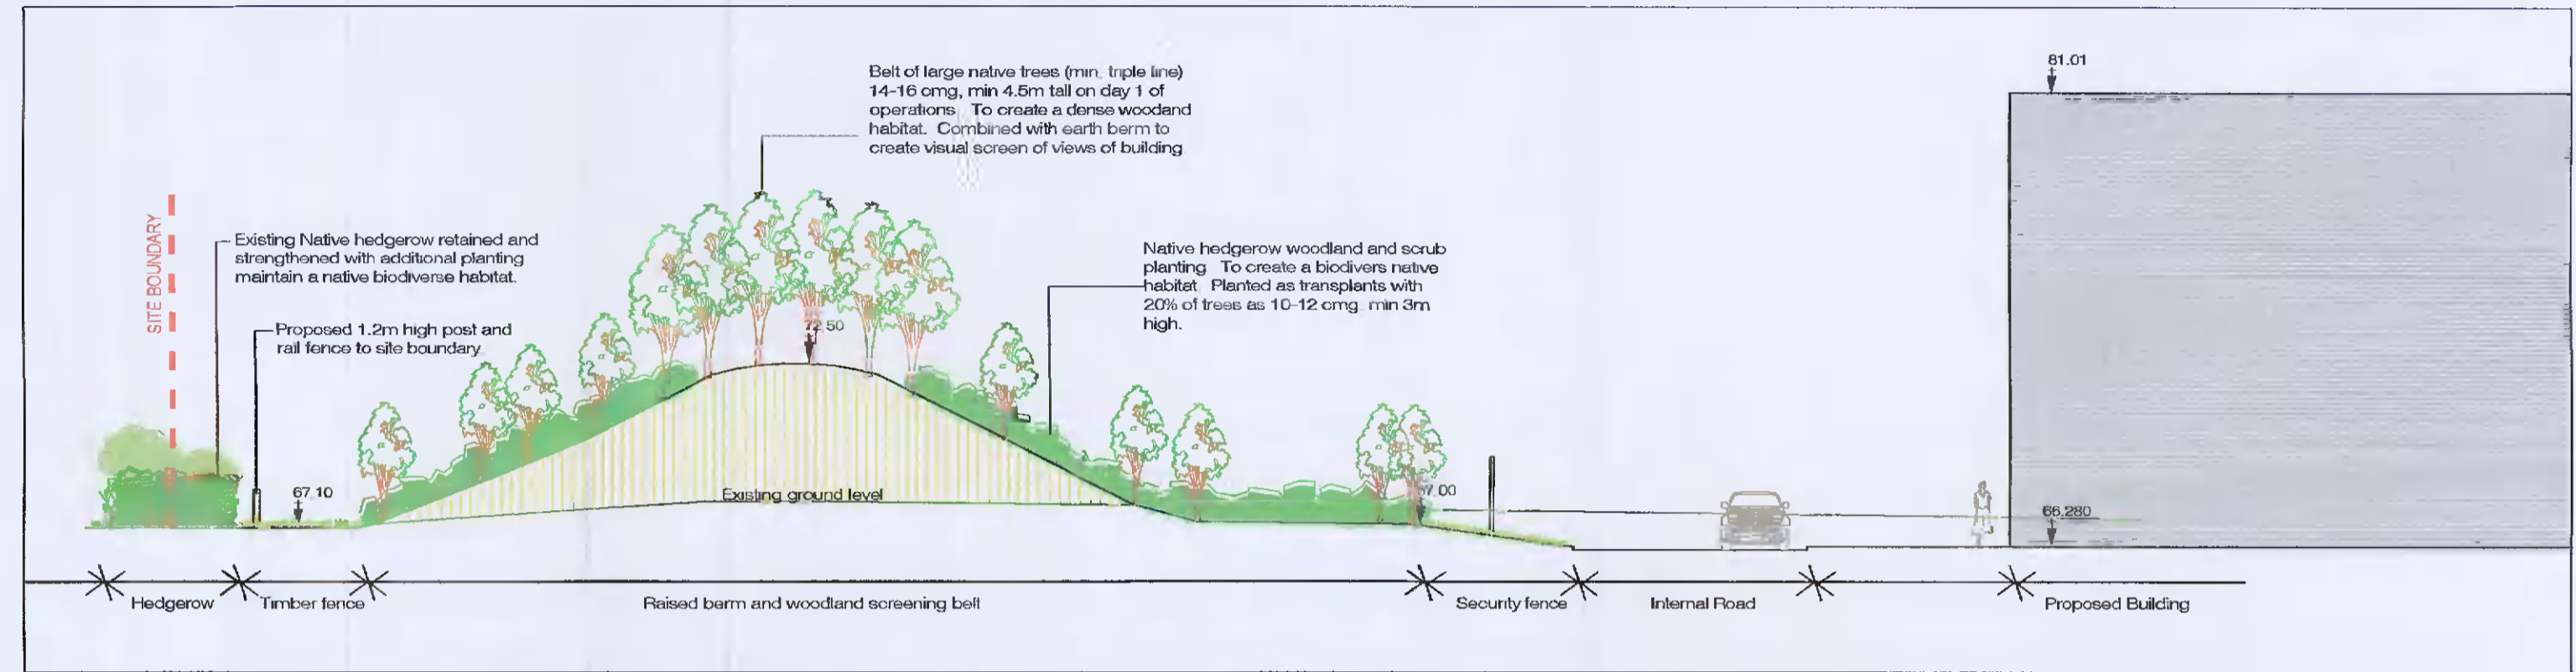


Section C-C - 1:200

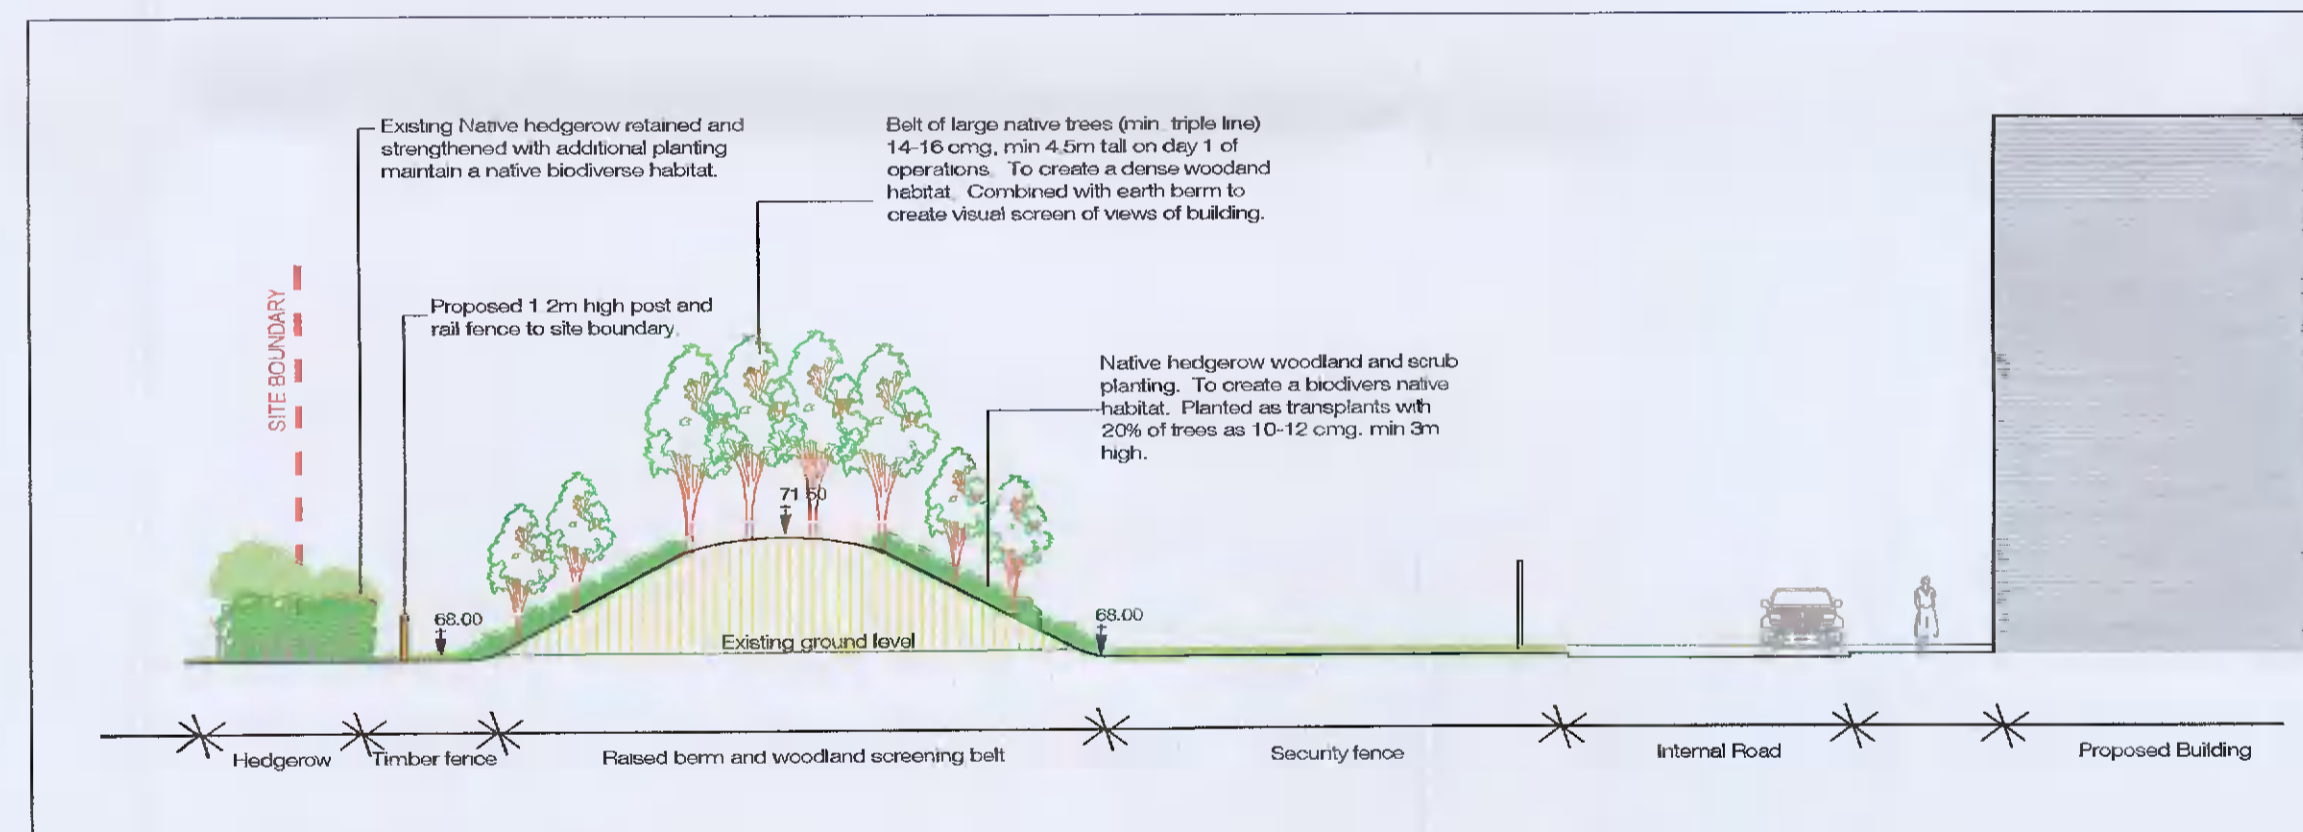

Section D-D - 1:200

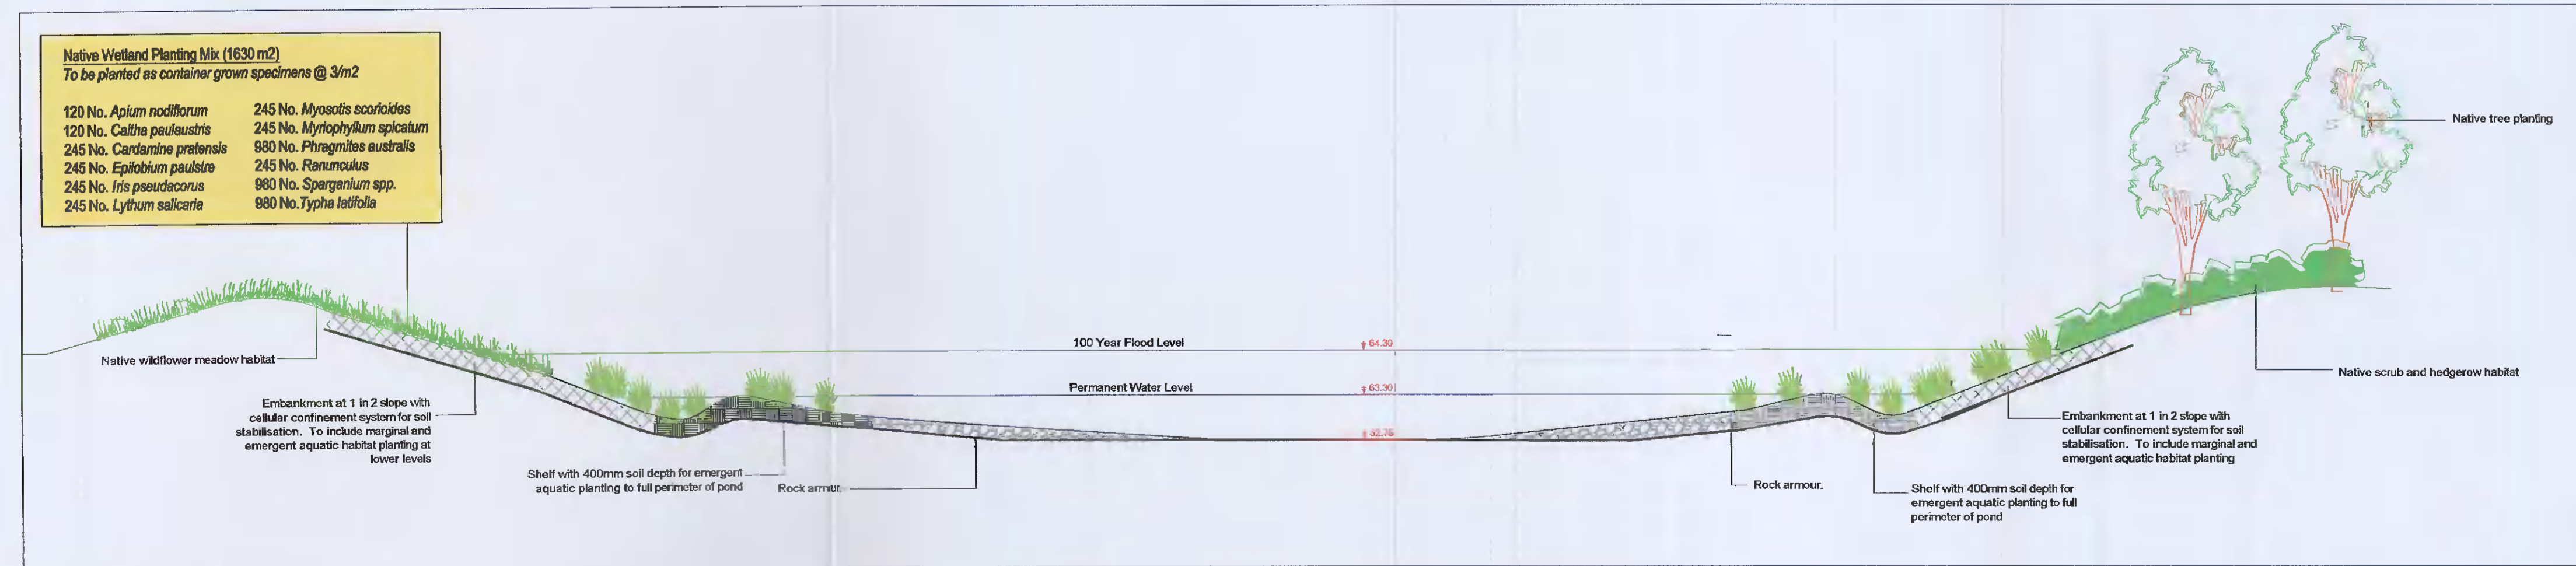

Section E-E, Typical section through pond - 1:100

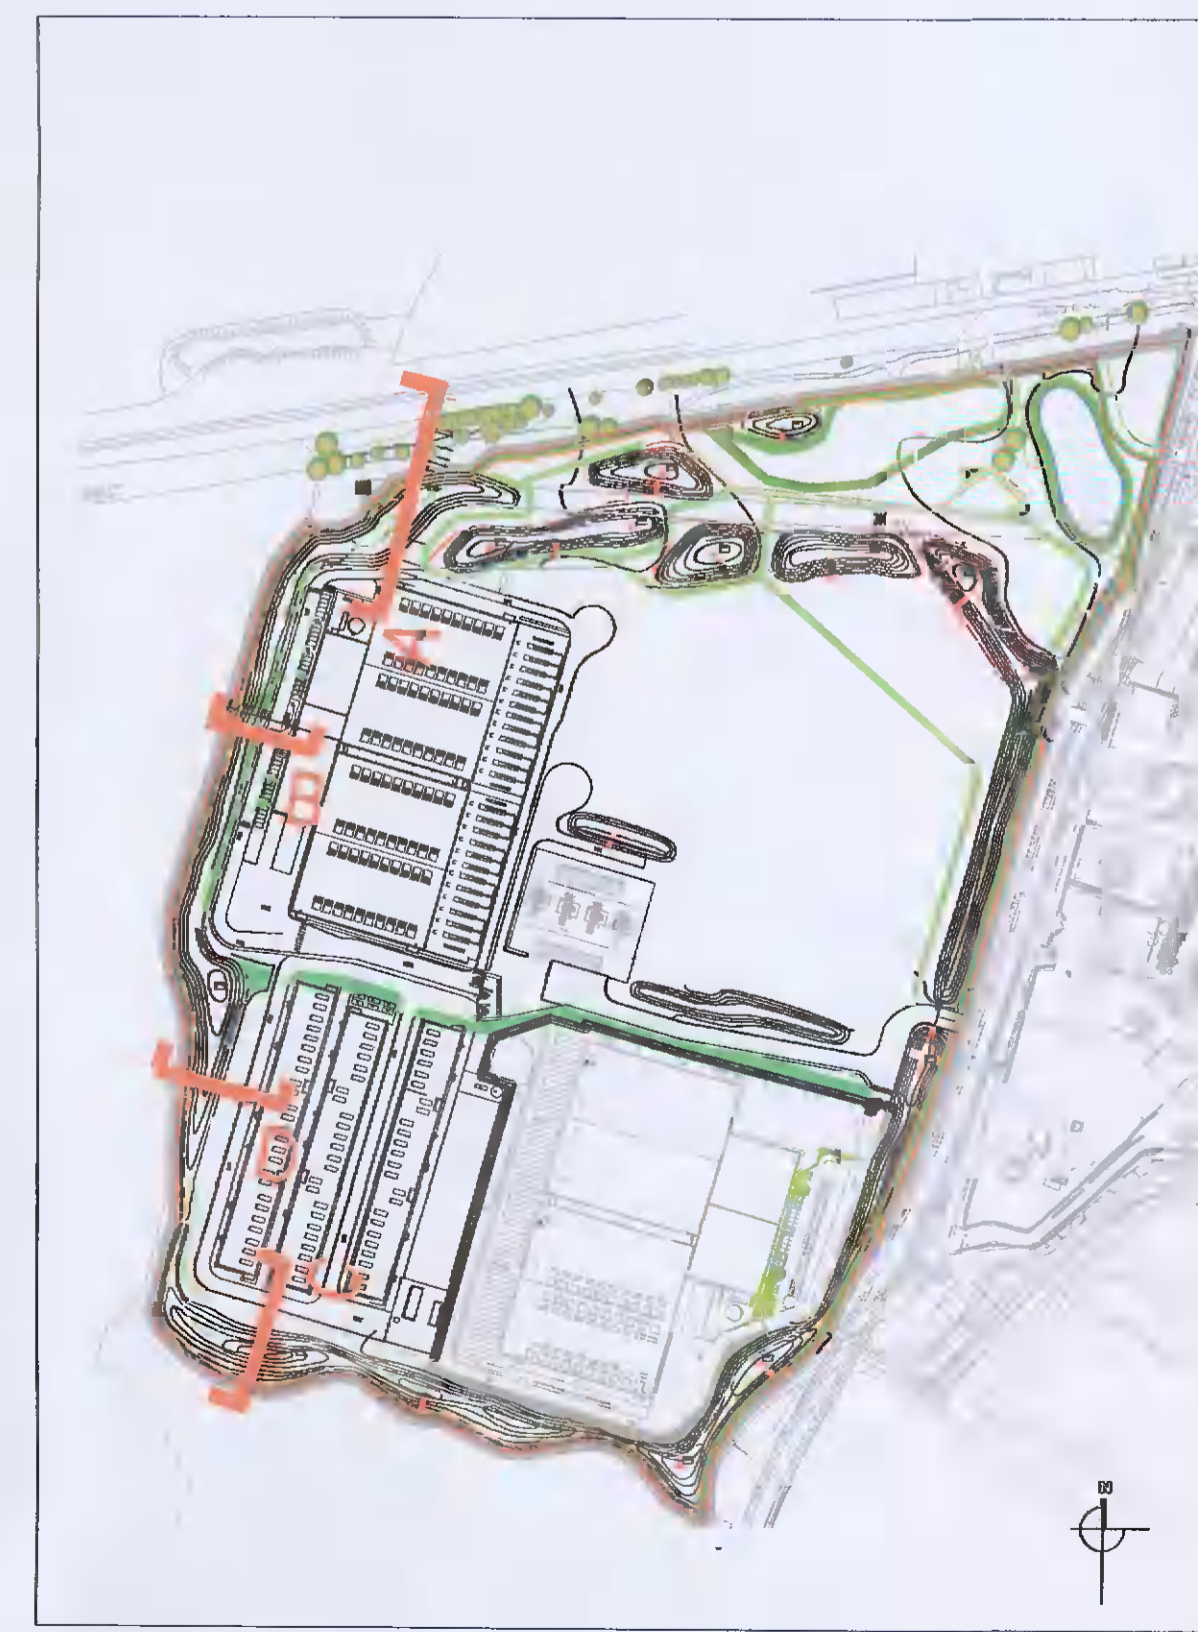

Key Plan | NTS

THIS DRAWING IS COPYRIGHT ©			
DO NOT SCALE figured dimensions only to be taken from this drawing			
rev	date	drawn	description

2 nd Proposed Data Centre Edge Connex DUB05		Scale: As Shown@A1	Status: Further Information
Date: 25/08/21	Drawn: MAM	Checked: KF	Passed:
2 nd Landscape Proposals Landscape Sections		401	102
Kevin Fitzpatrick Landscape Architecture		4 Main Street Raheny Dublin 5 E: info@kfa.ie W: www.kfa.ie	