




Legend

| | |
|--|---|
| | Site Boundary |
| | BOUNDARY TYPE 1 Proposed 1.2m high timber post and rail fence with welded mesh (Ref. Detail 01) |
| | BOUNDARY TYPE 2 Existing vegetated boundary to be retained and enhanced |
| | BOUNDARY TYPE 3 Proposed native hedge planting to connect existing hedgerow network |

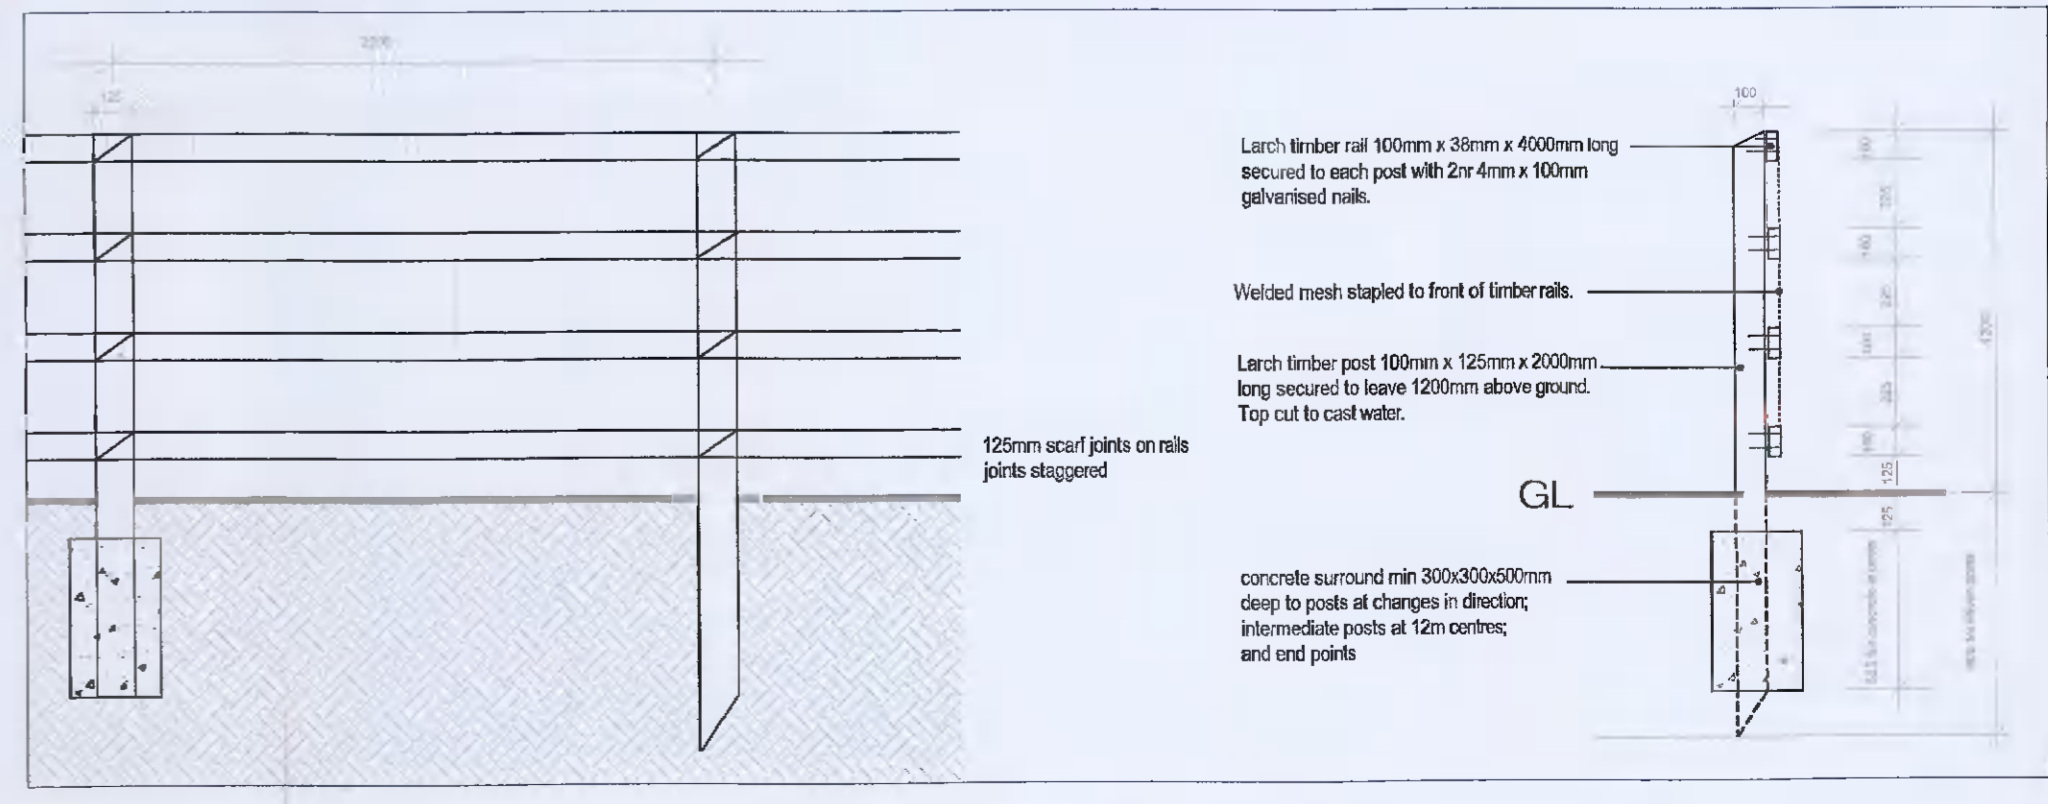

D01 Detail of 1.2m high timber post and rail fence with welded mesh
103 scale 1:25

| | | | | | |
|--|--|--|--|--------------------|---------------------------|
| THIS DRAWING IS COPYRIGHT © | | p5 Proposed Data Centre Edge Connex DUB05 | | Scale: 1:1000 @ A1 | Date: Further Information |
| DO NOT SCALE figured dimensions only to be taken from this drawing | | | | Date: 09/08/21 | Drawn: KF |
| | | p6 Landscape Proposals Boundary Treatment Plan | | Job No: 0401 | Checked: KF |
| | | Kevin Fitzpatrick Landscape Architecture | | 105 | Revised: B |
| | | 4 Main Street Raheny Dublin 15 E-Info@kfitz.ie W- www.kfitz.ie | | | |