



**A** Extra Heavy Standard Tree Planting Detail  
1:25

**B** Select Standard Tree Planting Detail  
1:25

**C** Conifer and Multi-stem Tree Planting Detail  
N.T.S

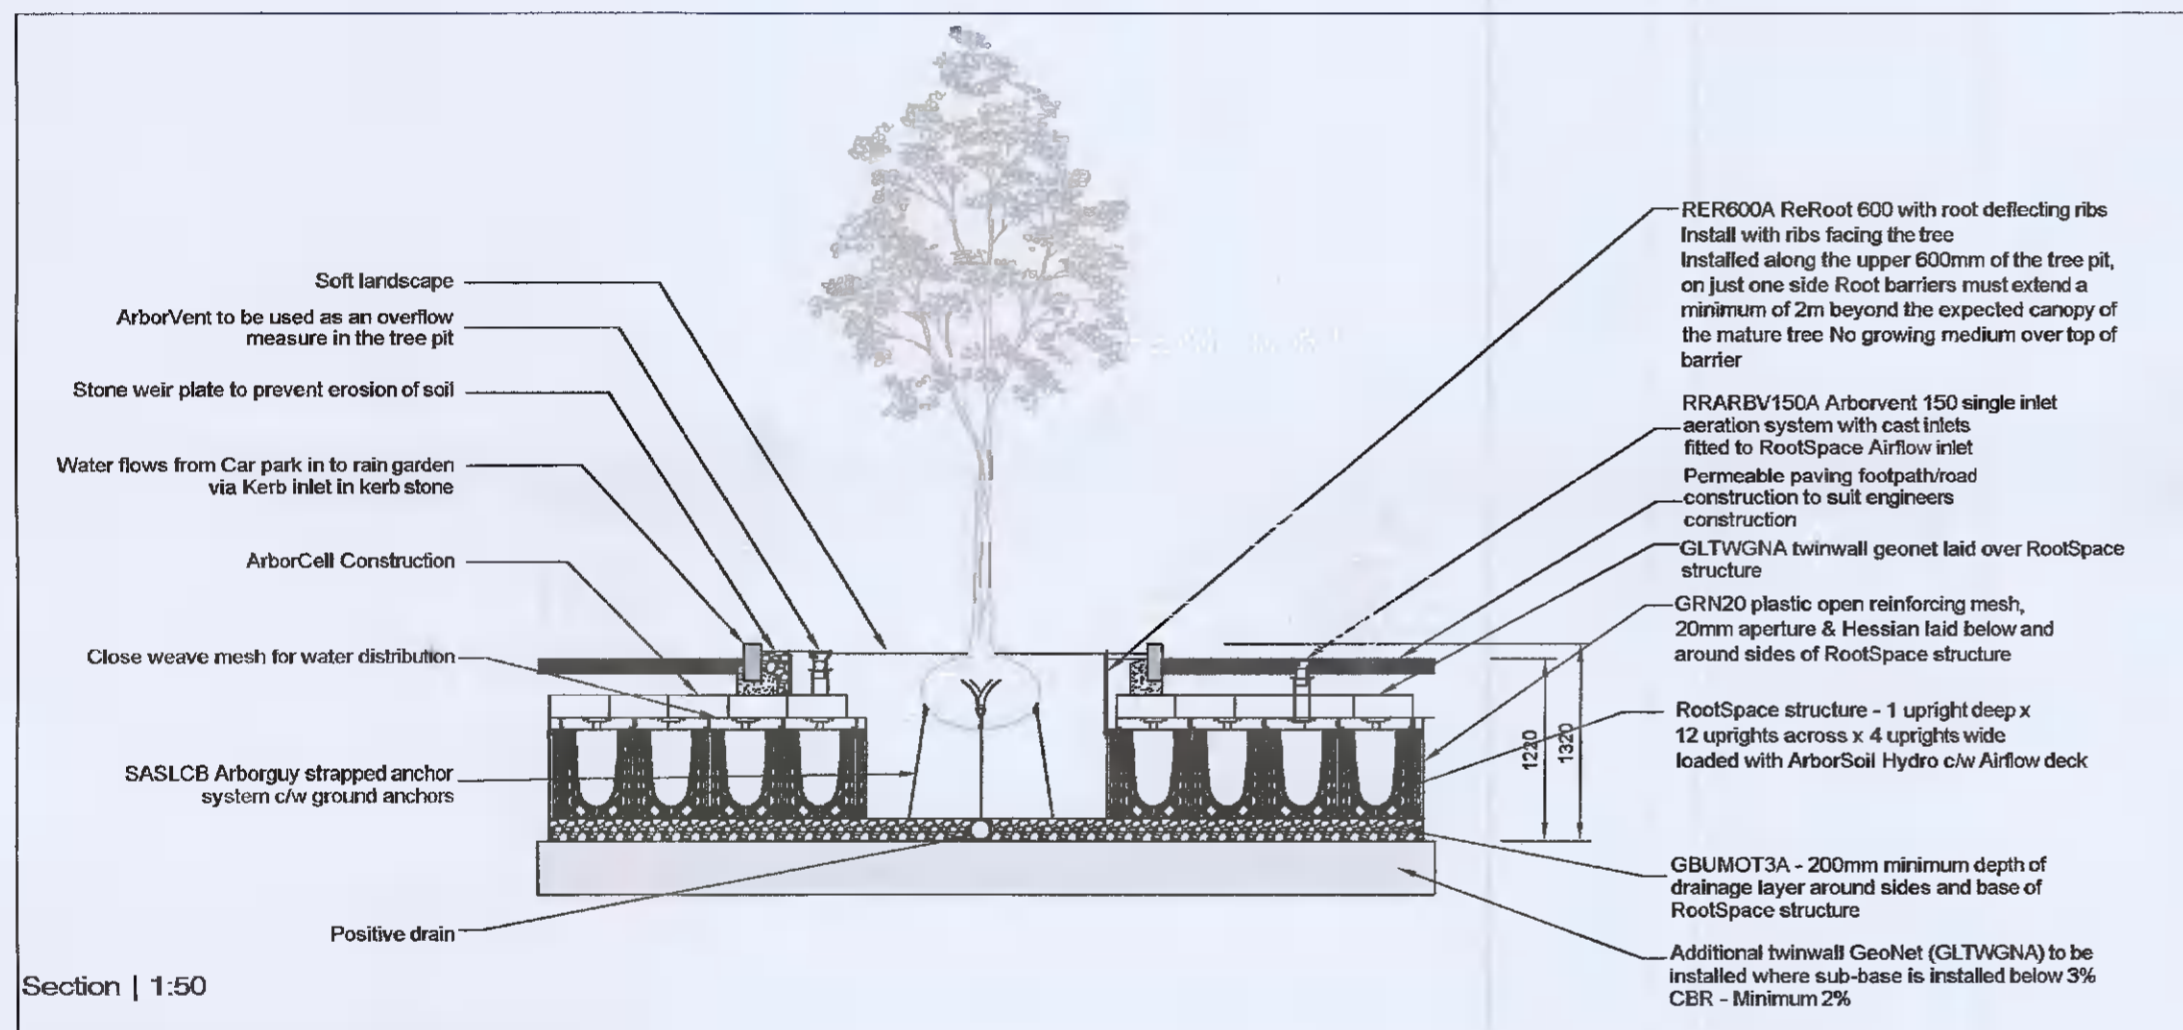

**D** Structural Tree Pit with SuDS Detail  
1:50

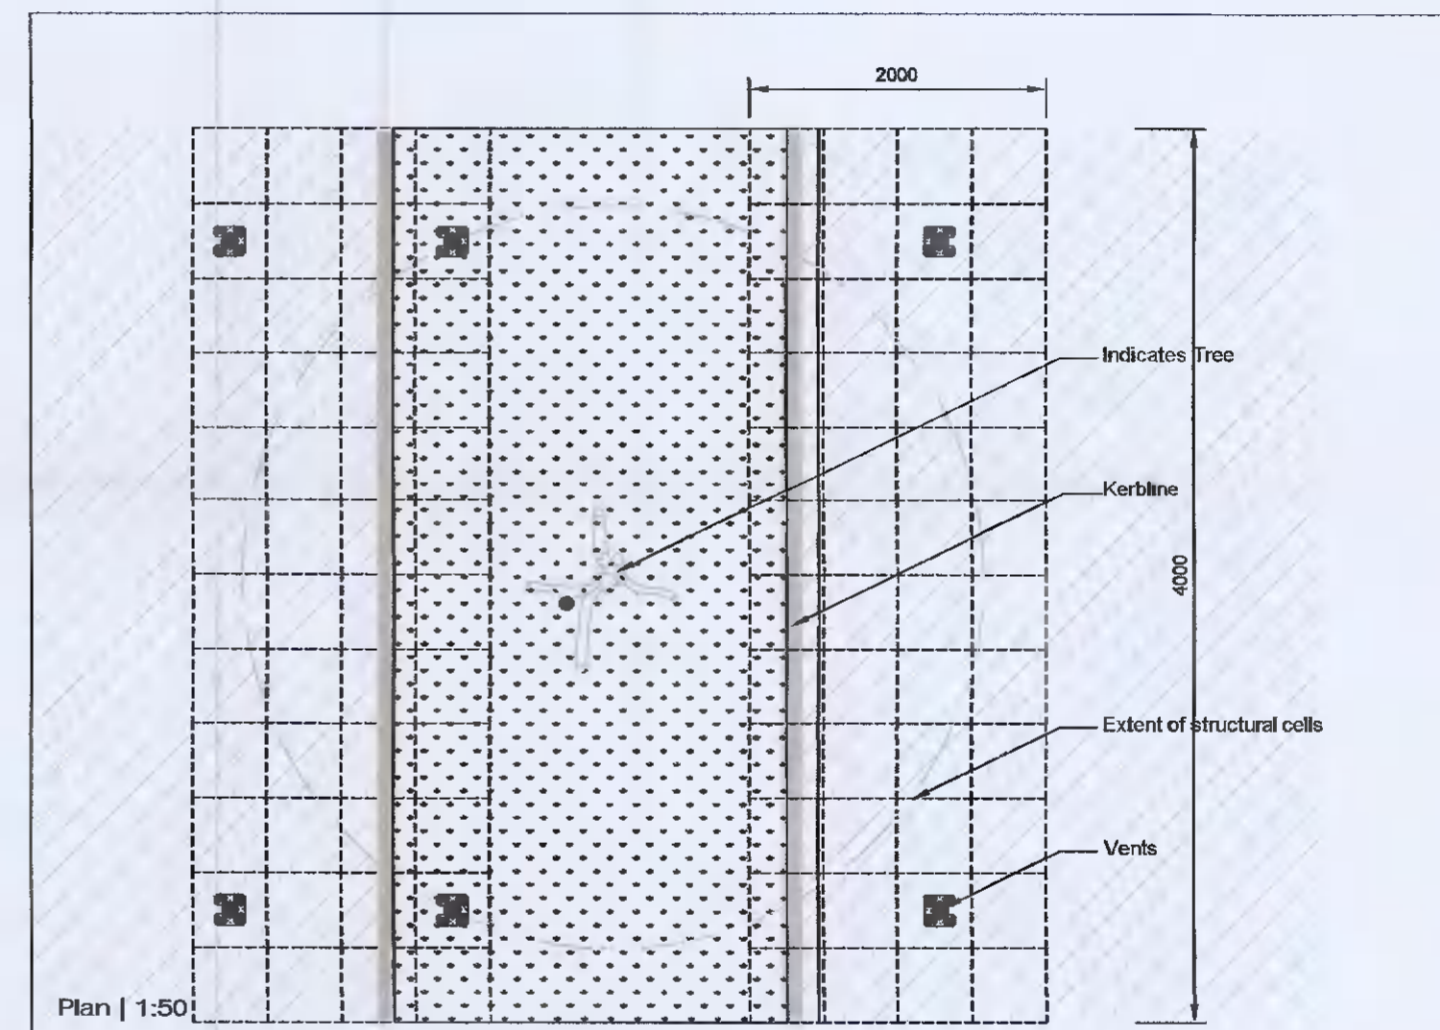

THIS DRAWING IS COPYRIGHTED			
DO NOT SCALE figures dimensions only to be taken from the drawing			
Rev	Desc	Drawn	Checked

10 Proposed Data Centre Edge Connex DUB05			
Rev	As Shown	Date	Further Information
01	05/01/21	01/21	
10 Tree Pit Details			
0401	106		
Kevin Fitzpatrick   Landscape Architecture			
4 Main Street Dublin 5 E: kfitz@kfa.ie W: www.kfa.ie			