


Includes Ordnance Survey Ireland data reproduced under OS Licence number 10/20
 Unauthorised reproduction infringes Ordnance Survey Ireland and Government of Ireland copyright.
 © Ordnance Survey Ireland, 2020

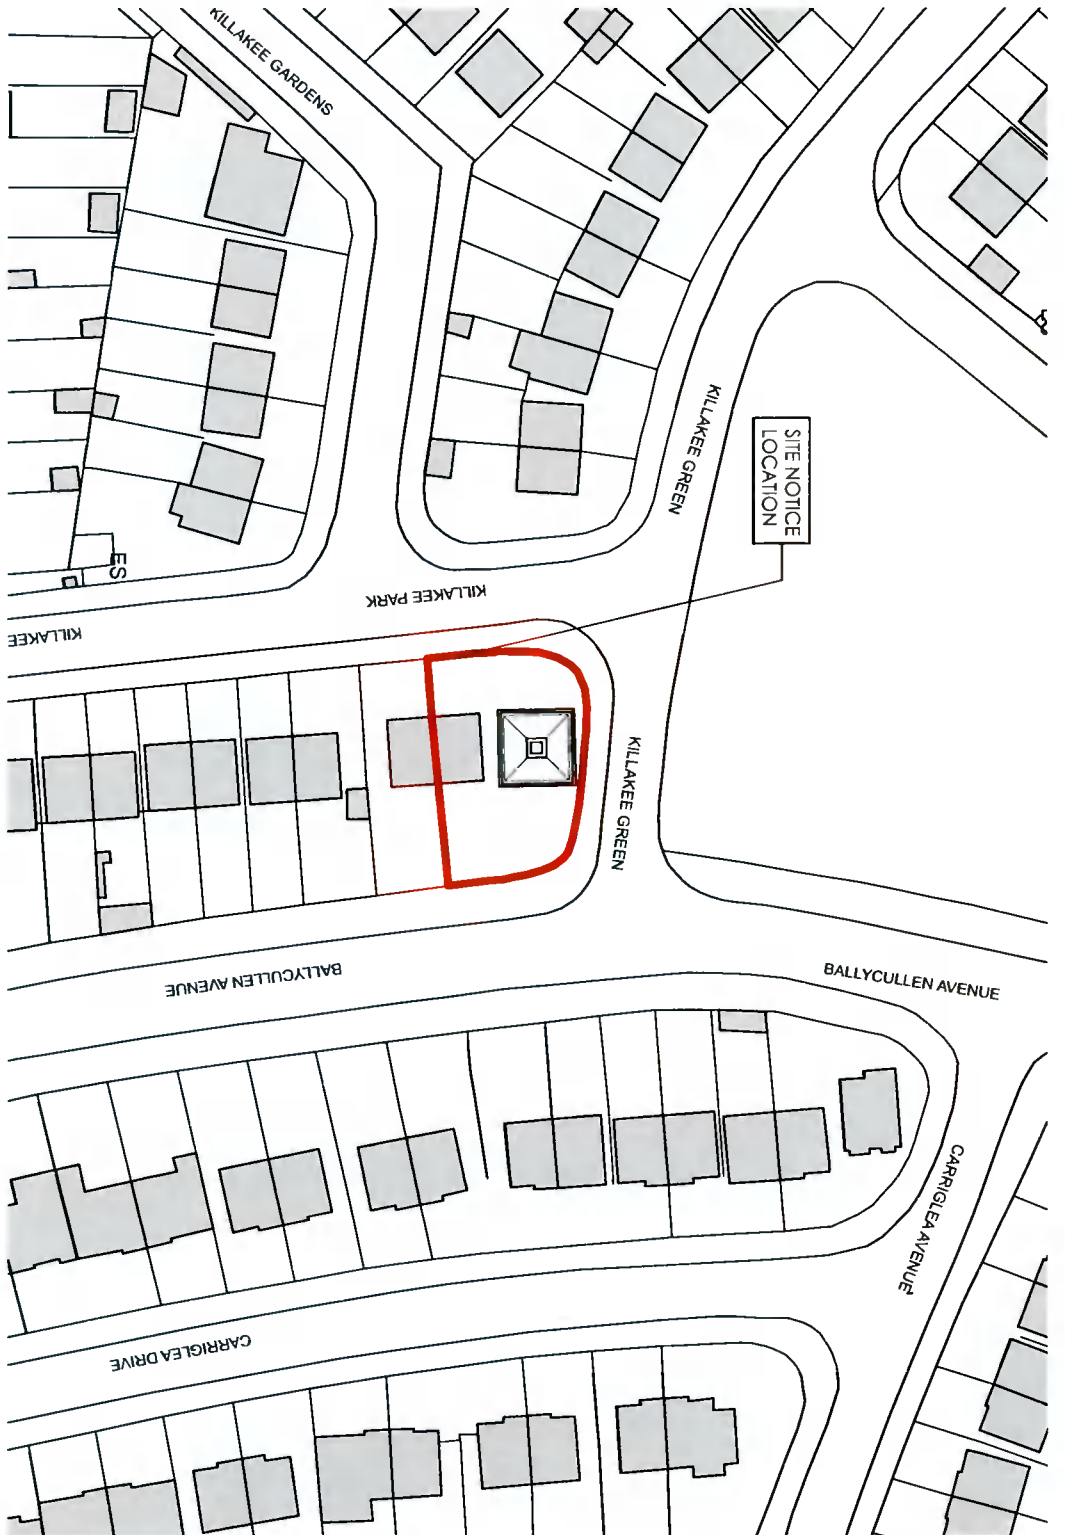

SITE OS MAP - SITE NOTICE LOCATION
 1:1000

ORDNANCE SURVEY SHEET : 3390-24
 CENTRE POINT COORDINATES : X,Y= 710519.65,726524.04
 EXTRACTION DATE : 27-OCT-2020
 © ORDNANCE SURVEY IRELAND, 2020



**SITE BOUNDARY
 OUTLINED IN RED**

DONAL HICKEY ARCHITECTS
 1 HUNS LANE, ASBESTFIELD KILLESTER, DUBLIN 5.
 T: 00353 1 8326 0661
 E: info@donalhickey.ie
 W: www.donalhickey.ie

NO. 1 KILLAKEE PARK, FIRHOUSE, D24

DWG ISSUE: PLANNING
 DWG TITLE: SITE OS MAP - SITE NOTICE LOCATION
 DWG NO.: S-001
 SCALE: AS SHOWN @ A4
 DATE: NOV/2020
 DRAWN: DH & MF
 REVISION NO.:

NOTE:
 1. Copyright reserved
 2. No part of this drawing may be reproduced, stored in a retrieval system, or transmitted in any form or by any means, electronic, mechanical, photocopying, recording, or by any information storage and retrieval system, without the prior written permission of the designer.
 3. All dimensions are in millimetres unless otherwise stated.
 4. All dimensions are to be taken from the centre of the line unless otherwise stated.
 5. All dimensions are to be taken from the centre of the line unless otherwise stated.
 6. The contractor shall be responsible for the coordination of the site work, including the provision of all necessary services.
 7. The contractor shall be responsible for the coordination of the site work, including the provision of all necessary services.
 8. If reduced copies are required.