


Includes Ordnance Survey Ireland data reproduced under OSI Licence number 10/20
 Unauthorised reproduction infringes Ordnance Survey Ireland and Government of Ireland copyright.
 © Ordnance Survey Ireland, 2020

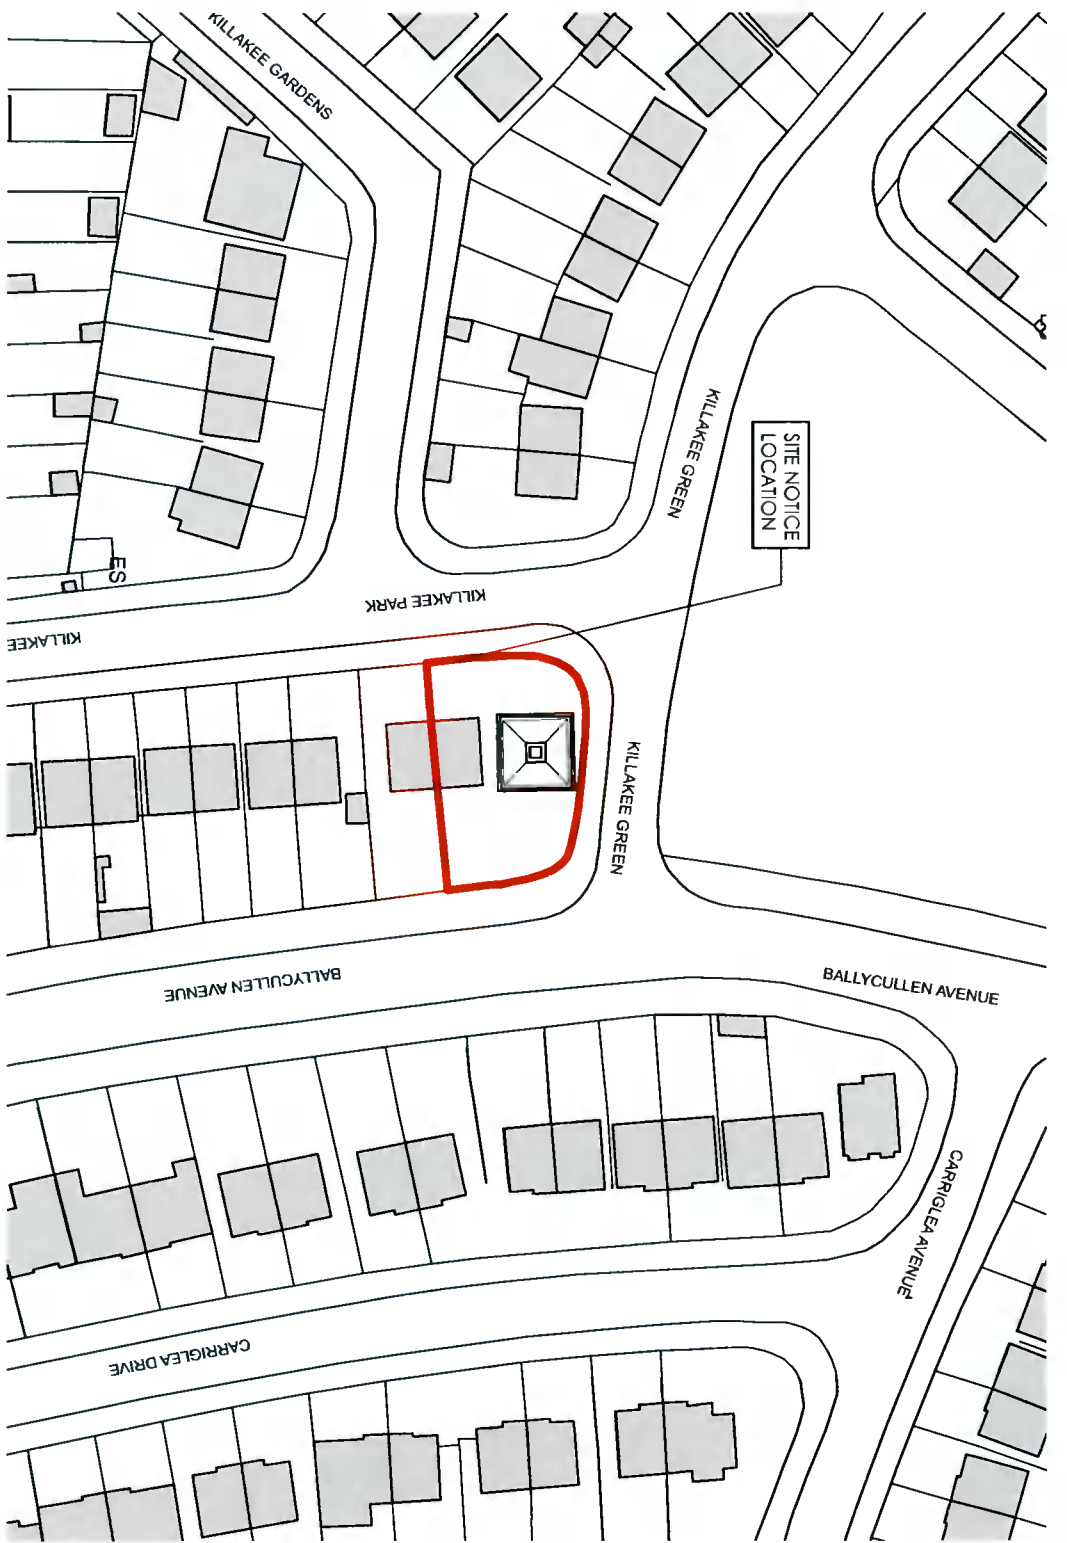

SITE OS MAP - SITE NOTICE LOCATION
 1:1000

ORDNANCE SURVEY SHEET : 3390-24
 CENTRE POINT COORDINATES : X,Y= 710519.65,726524.04
 EXTRACTION DATE : 27-OCT-2020
 © ORDNANCE SURVEY IRELAND, 2020



DONAL HICKEY ARCHITECTS
 1 NUNS' LANE, ABBEVILLE, KILLESTER DUBLIN 5
 T: 00353 1 8328986
 E: info@donal-hickey.ie
 W: www.donalhickey.ie

NO. 1 KILLAKEE PARK, FIRHOUSE, D24

DWG ISSUE : PLANNING
 DWG TITLE : SITE OS MAP - SITE NOTICE LOCATION
 DWG NO. : S.7.001
 SCALE : AS SHOWN @ A4
 DATE : NOV2020
 DRAWN : DH & MF
 REVISION NO. :

NOTES
 1. Copyright reserved
 2. None to third persons only
 3. All dimensions are to be checked at levels and dimensions on file and when refer any dimensions to the designer
 4. All dimensions are to be checked at levels and dimensions on file and when refer any dimensions to the designer
 5. All property lines shall be fixed in exact accordance with the Ordnance Survey maps
 6. The contractor shall be responsible for the coordination of the structure, finishes and services
 7. The contractor shall be responsible for the coordination of the structure, finishes and services
 8. If not stated please ask