
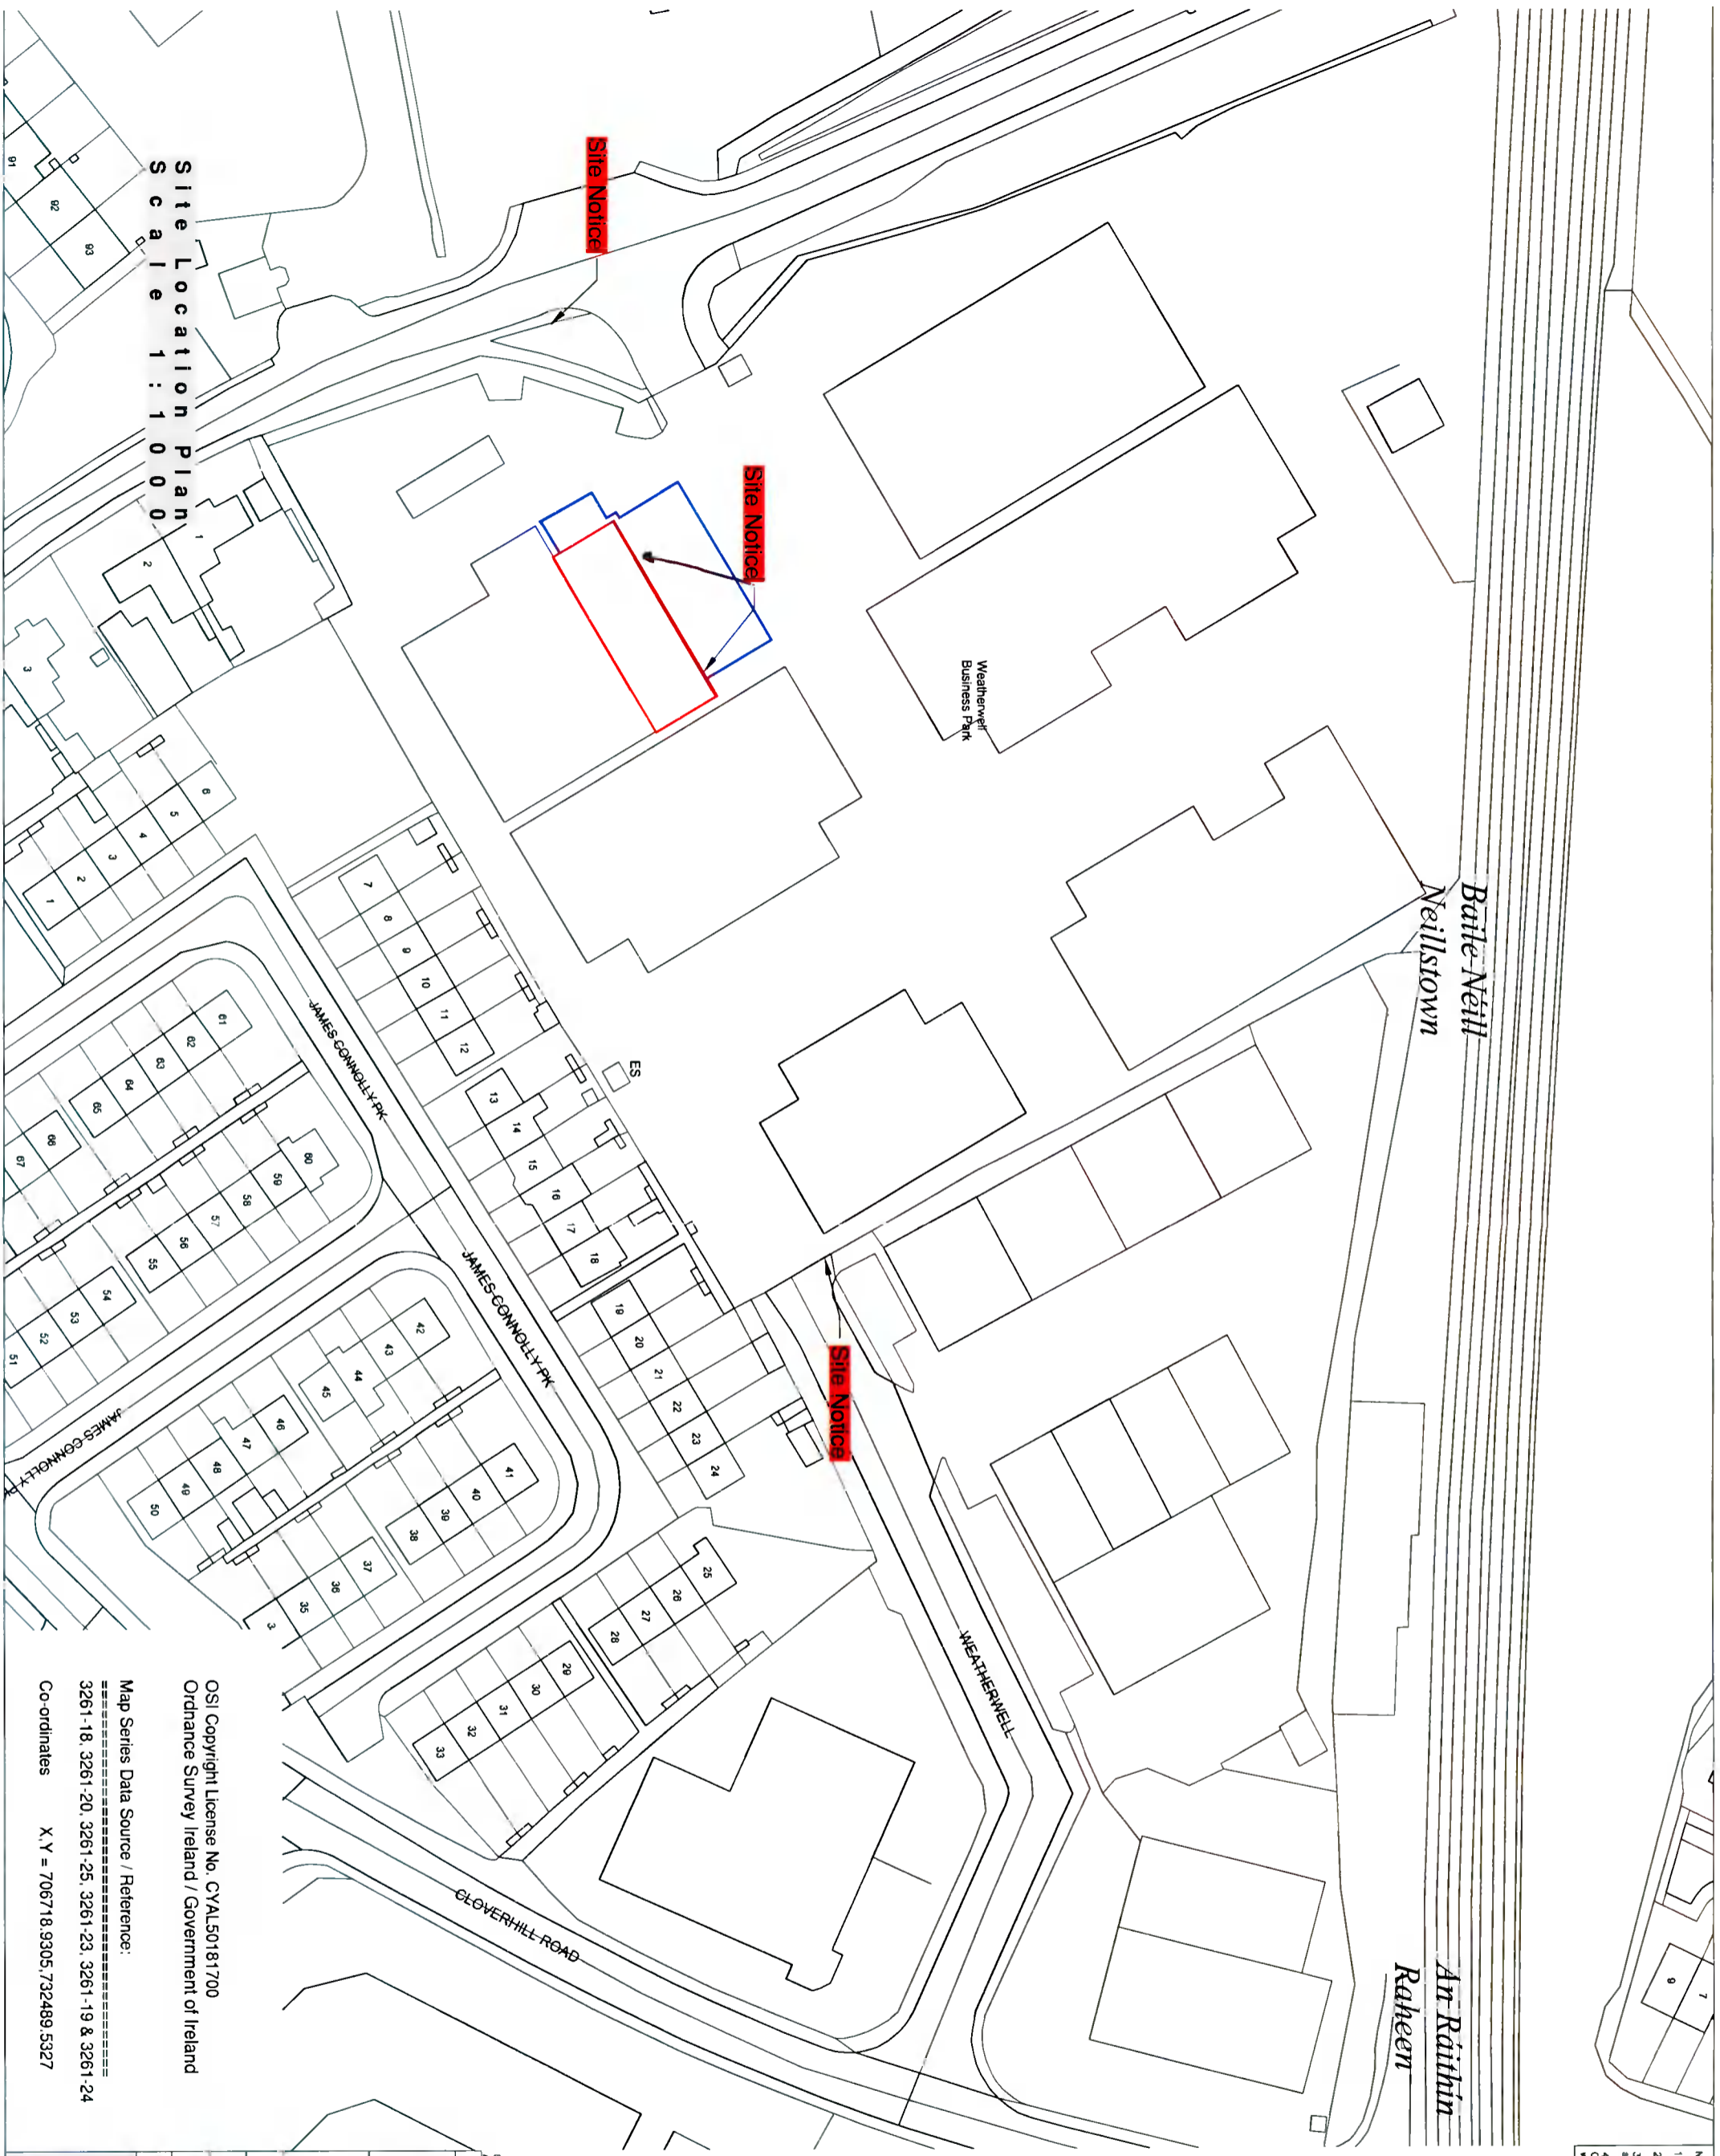


- NOTES:
1. This drawing is subject to Planning Approval
  2. This drawing is subject to Building Control Approval
  3. This drawing is subject to a specific building and site survey.
  4. The copyright in this drawing remains vested with Clormen © 2014 and cannot be reproduced without the express written approval of Clormen.

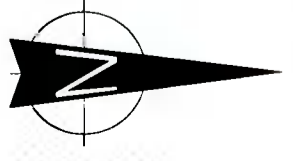

Site Location Plan  
Scale 1:1000

OSI Copyright License No. CYAL50181700  
Ordnance Survey Ireland / Government of Ireland

Map Series Data Source / Reference:

3261-18, 3261-20, 3261-25, 3261-23, 3261-19 & 3261-24

Co-ordinates X, Y = 706718, 9305, 732489, 5327

Drawing Title Site Location Plan		Checked By JLM	
Project Title Existing Units F2 + F3 at Weatherwell Business Park, Cnocallán, Dublin 22	Client OAS Doors Ltd	Scale 1:1000	Date June 21
Project No. 3605	Stage 3	Drawn No. 01-01	Drawn By JC
Scale A3	Date June 21	Revision B	Checked By JLM
Client OAS Doors Ltd		Checked By JLM	
Project Title Existing Units F2 + F3 at Weatherwell Business Park, Cnocallán, Dublin 22		Checked By JLM	
Drawing Title Site Location Plan		Checked By JLM	



Unit 1, 33 Dangan Road, Co. Tyrone  
TEL: (02867) 747600 FAX: (02867) 747601  
e-mail: crm@carwan.com