




1 Section A-A DUB12  
SCALE 1:200

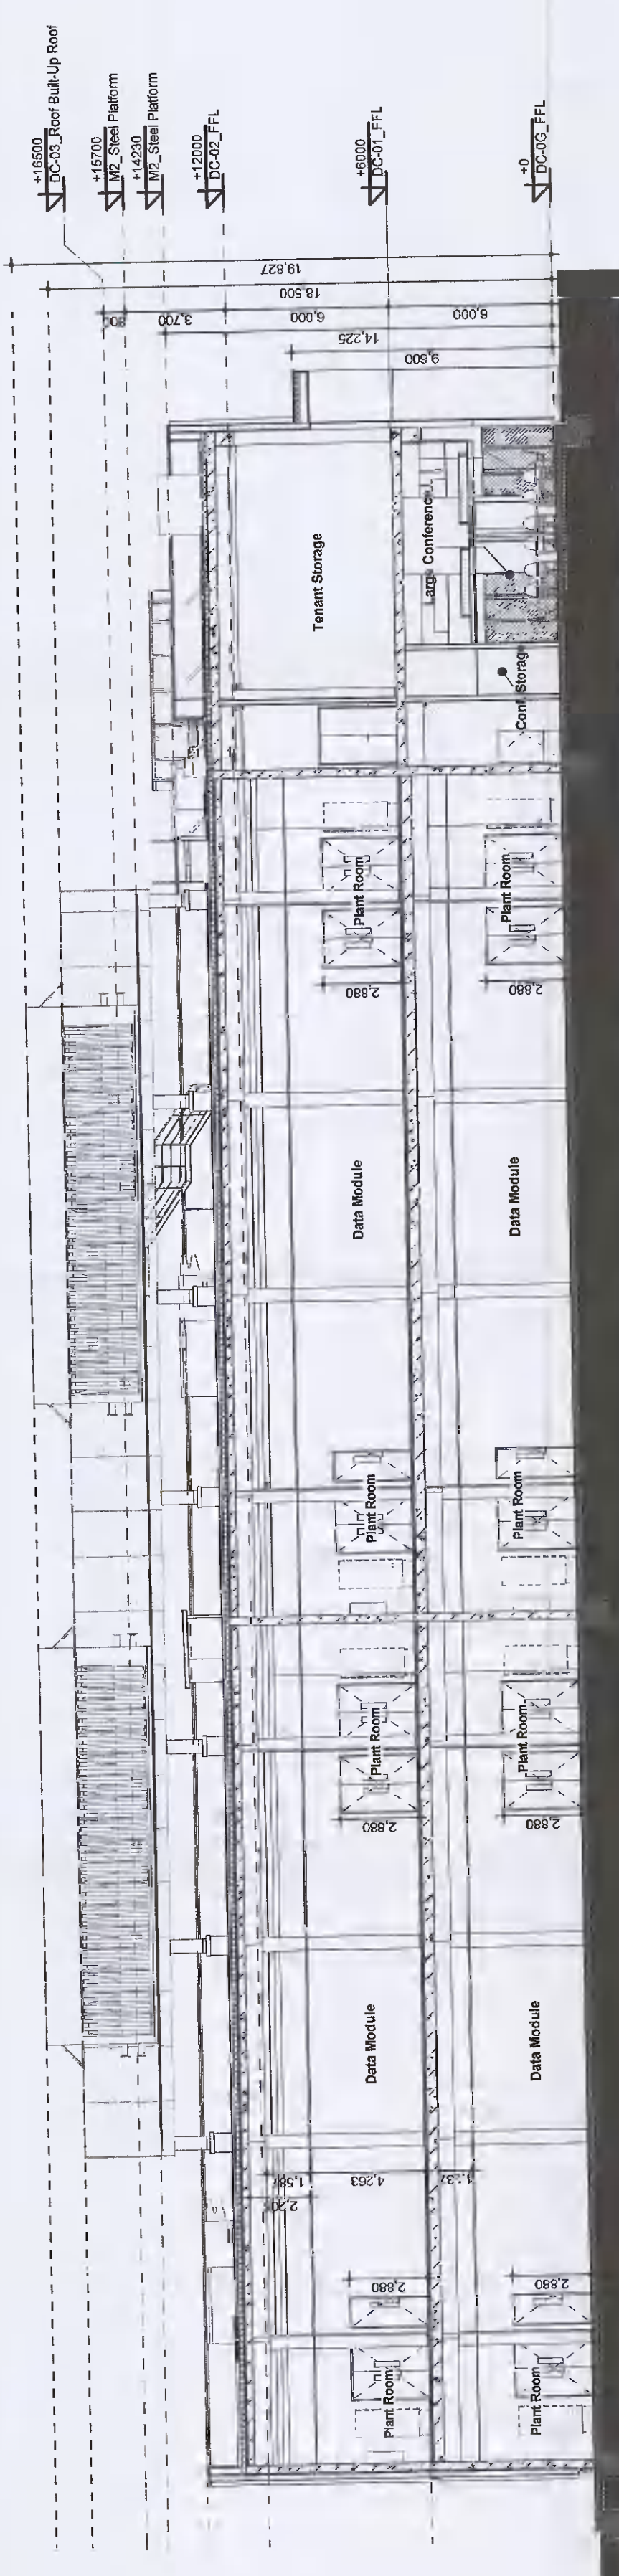

2 Section B-B DUB12  
SCALE 1:200

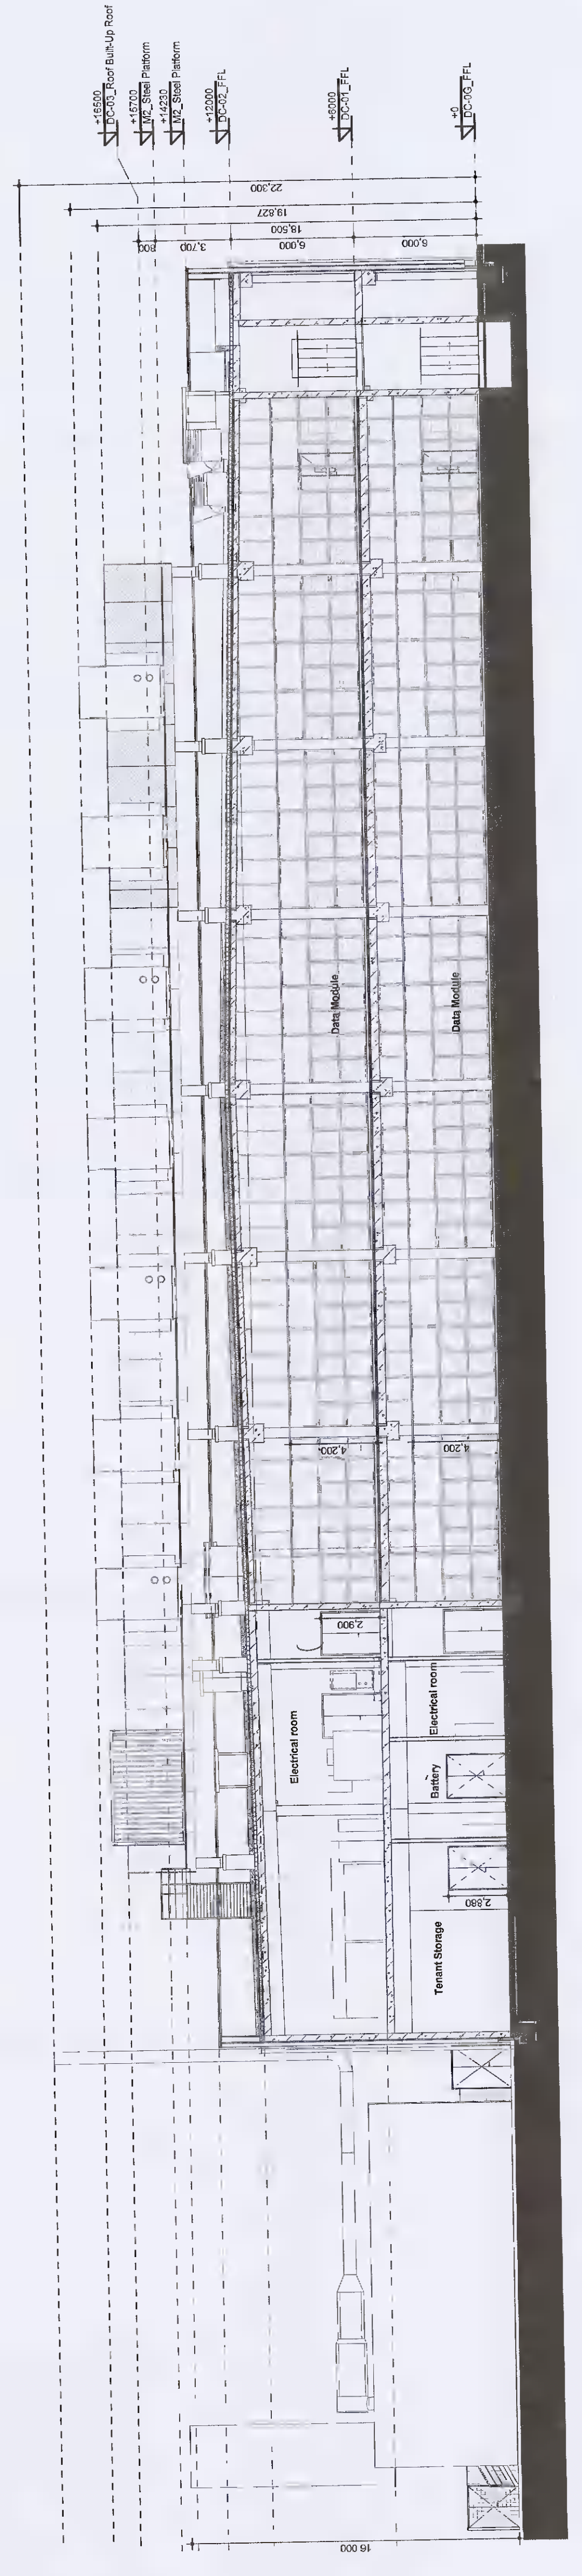

3 Section C-C DUB12  
SCALE 1:200

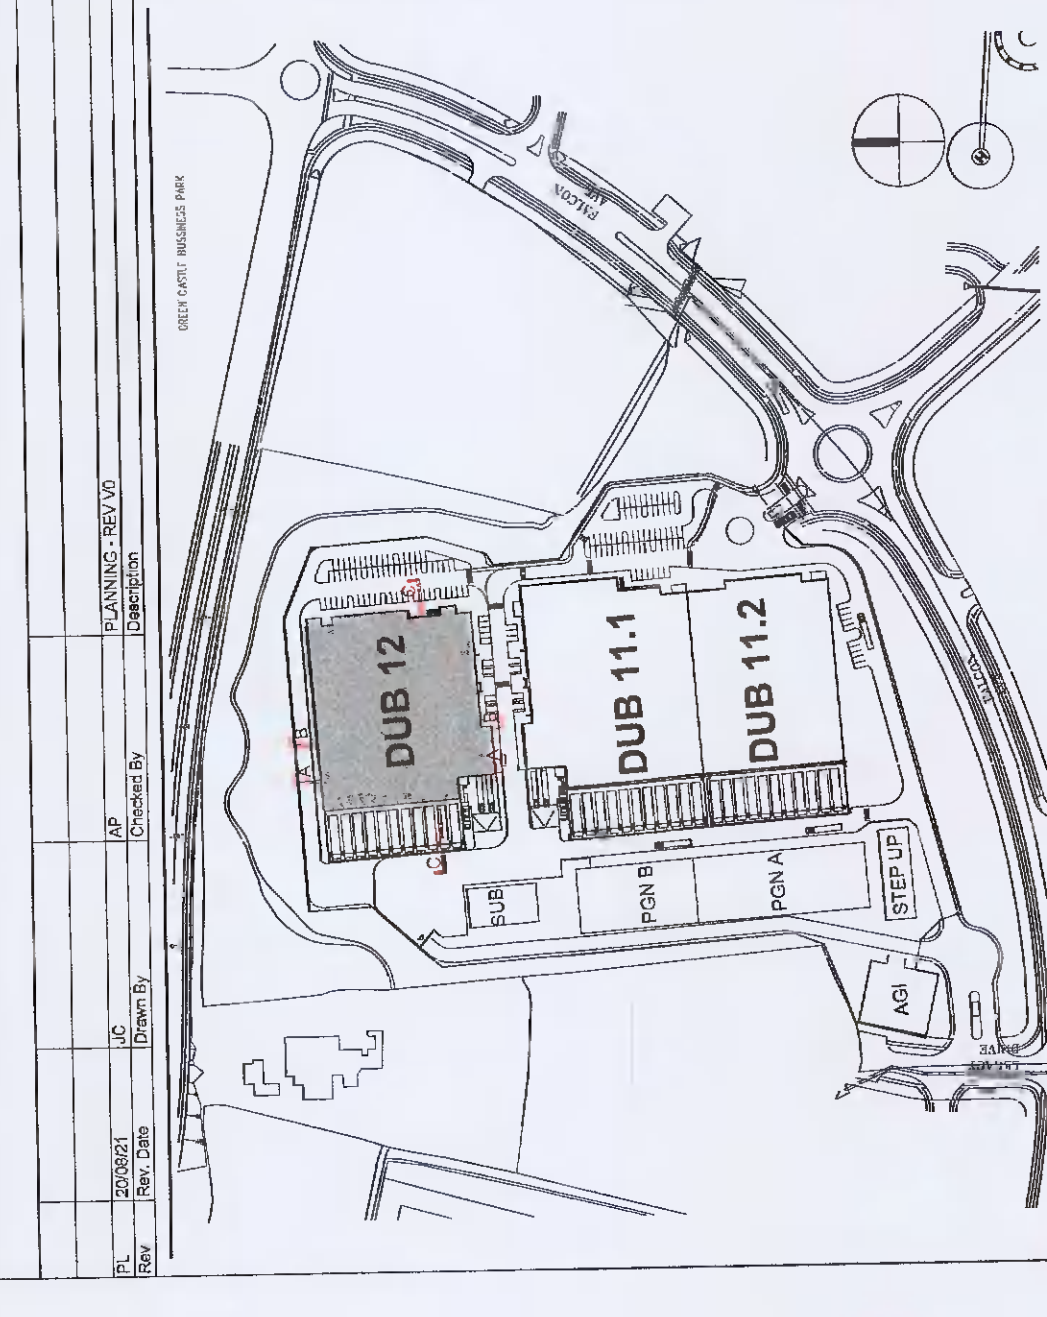

**VANTAGE DATA CENTERS**  
Architects  
Burns & McDonnell  
150, 170, 185, 195, 205,995

**Hyphen**  
Architects  
100, 110, 120,990

**Project Information**  
Project Name: DUB12 - SECTIONS A-A, B-B & C-C  
Project Location: Profile Park, Dublin 22, Ireland  
Project Coordinates: 53°19'1.40"N, 6°26'40.80"W  
Project Number: A301  
Date: 2008/21

PLANNING SUBMITTAL  
NOT FOR  
CONSTRUCTION