

1. Figured Dimensions Only to be Taken from this Drawing. All Dimensions to be Checked on Site
2. This drawing to be read in conjunction with all other Architectural & Engineering drawings & all other relevant drawings & Specification
3. Grid references are to Irish Transverse Mercator (TM) Grid
4. Areas include entire footprint, inc. hollows, porches etc., within the coloured lines
5. Areas in meters squared are rounded to the nearest 10m², areas in square feet are rounded to the nearest 50 sq. ft.

Rev.	Date	By	Description
A	20/04/18	GW	Site Boundary reviewed
B	14/08/21	GW	Updated for 2021 Application

FOR PLANNING

Client
Leixlip Union Church of Ireland


Project
**CANON DESPARD CENTRE
RETENTION OF PREFABS 1 & 2**

Drawing Title
SITE LOCATION MAP

THE AUTHOR OF THE DRAWING IS GORDON WHITE CONSULTING ENGINEERS. THE AUTHOR ACCEPTS LIABILITY FOR THE ACCURACY OF THE INFORMATION PROVIDED IN THIS DRAWING. THE USER OF THIS DRAWING SHALL BE RESPONSIBLE FOR OBTAINING ALL NECESSARY PERMISSIONS FROM THE RELEVANT AUTHORITIES. THE USER OF THIS DRAWING SHALL BE RESPONSIBLE FOR OBTAINING ALL NECESSARY PERMISSIONS FROM THE RELEVANT AUTHORITIES.

GORDON WHITE
CONSULTING ENGINEERS
1st Floor, 8 Riverbank, Lisle Drive,
Claycut Business Campus,
Dublin 24
Tel: (01) 479 5396 Mobile: (086) 230 6216
e-mail: info@gw.ie

Scale	1:1,000
Date	17 May 21
Rev.	C
Project No.	G1047-50

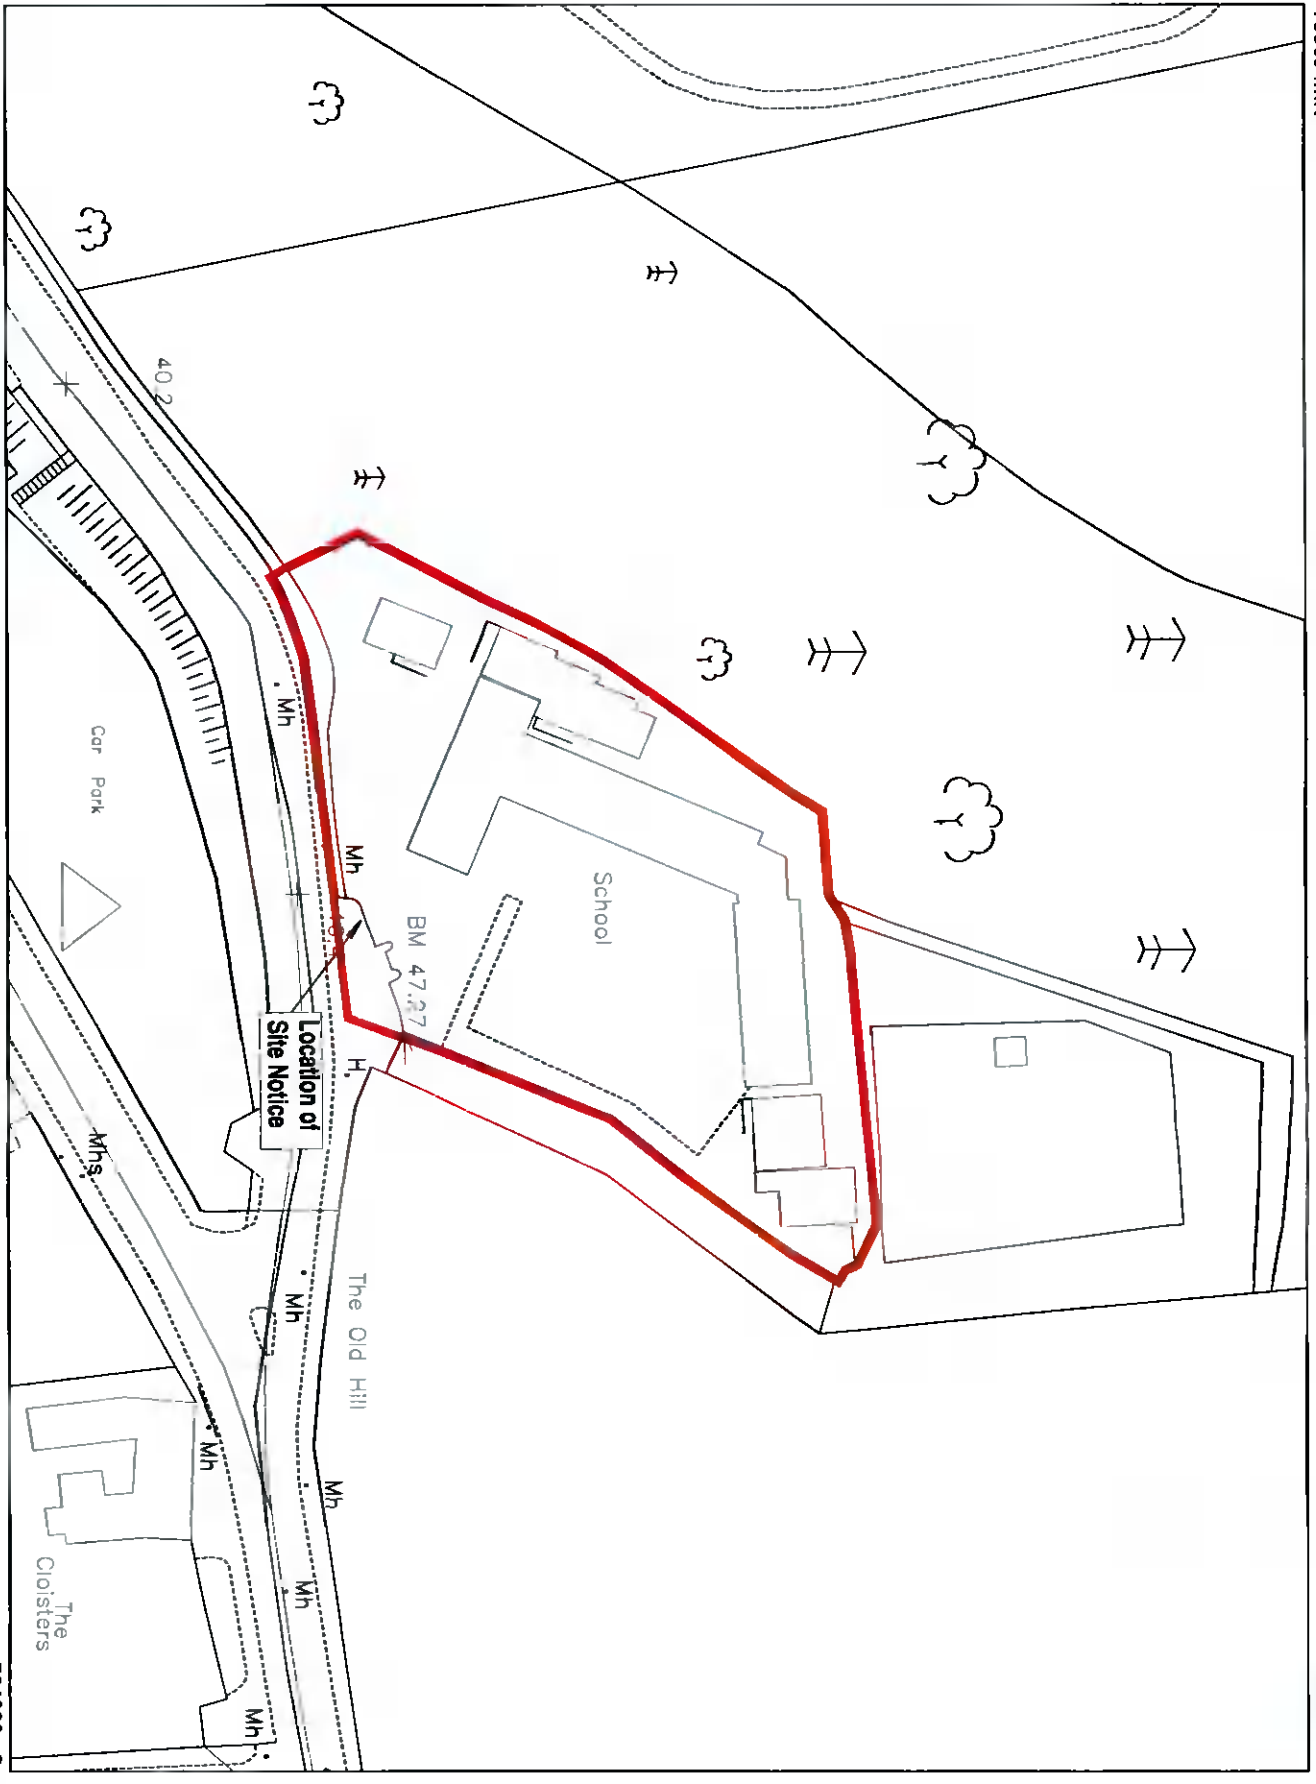

SITE LOCATION MAP
Scale 1:1,000
Application Site outlined in RED

Extracts from the following Digital OSi Maps reproduced under license:
3194-D, 3195-C (1:2,500),
3194-25, 3195-21 (1:1,000)



Ordnance Survey Ireland License No. 02452010005
© Ordnance Survey Ireland / Government of Ireland