



contiguous streetscape elevation - projection plane & extents

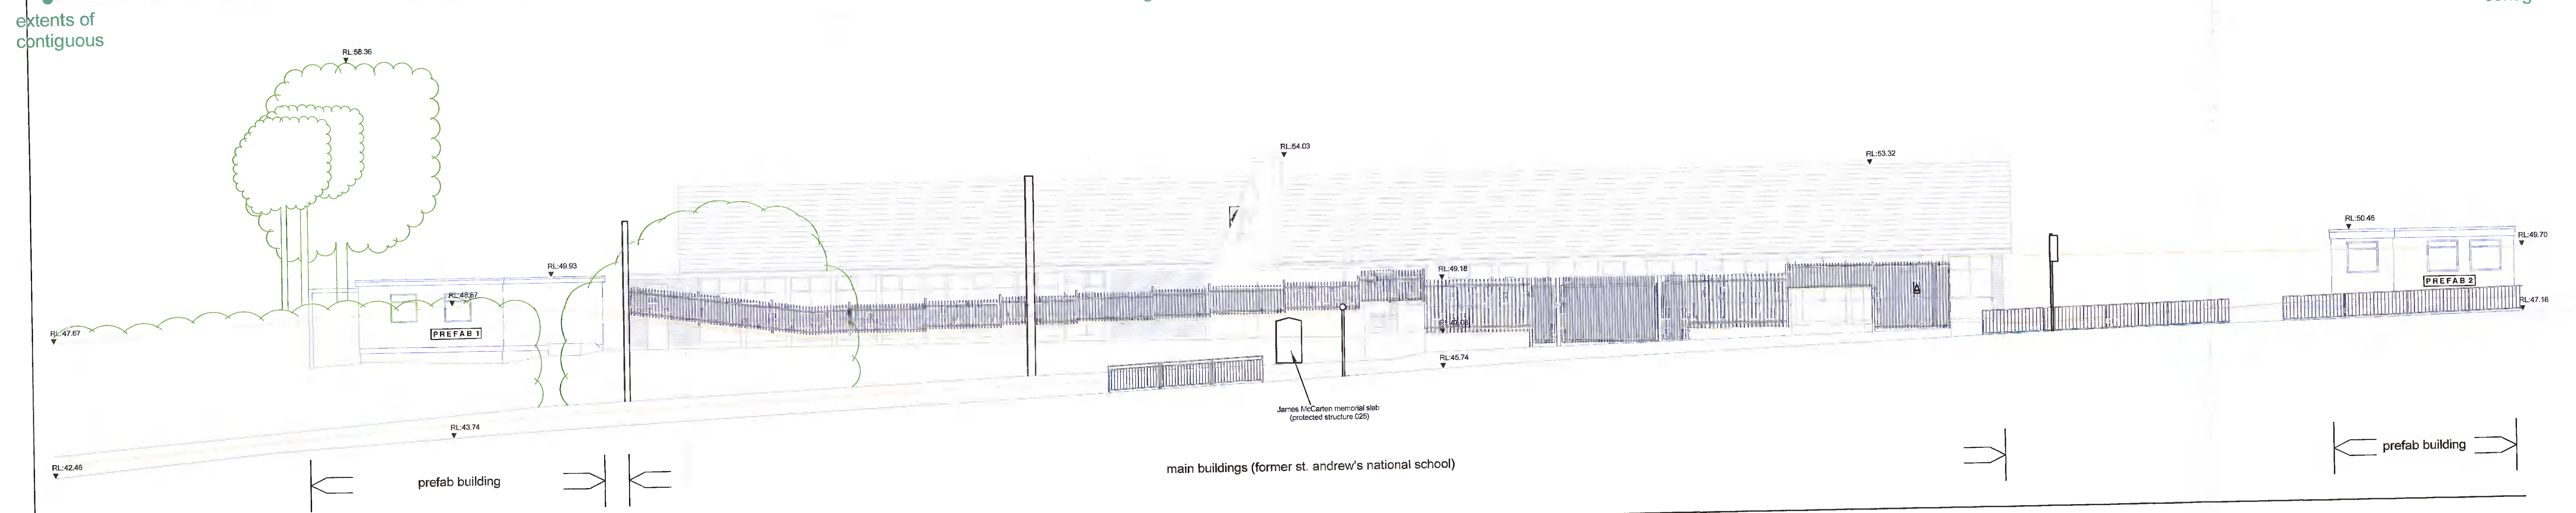

DATUM 40.00m (O.D. MALIN HEAD)  
CANON DESPARD CENTRE - CHAPEL HILL, LUCAN - CONTEXTUAL STREETSCAPE (as viewed from Chapel Hill) - 1:100

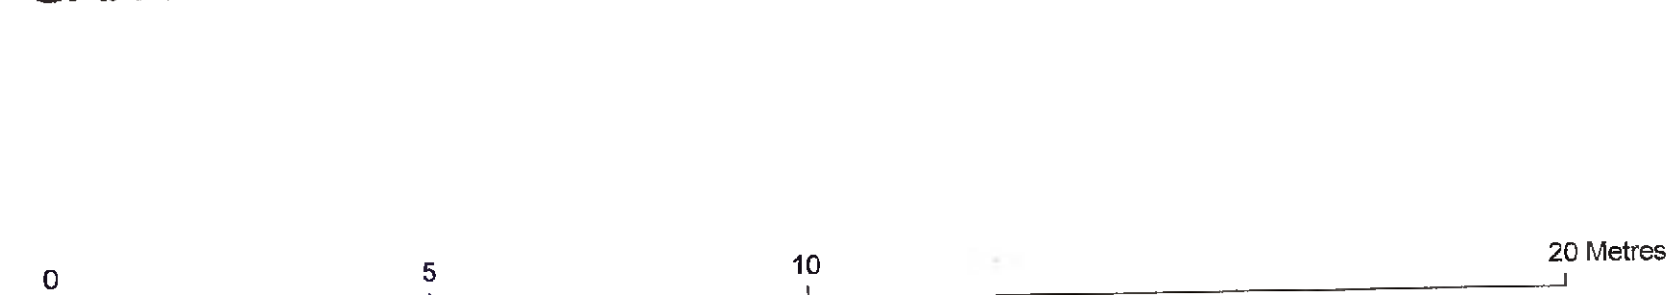

The Irish Institution of Surveyors  
Affiliated Company  
Membership No. 136

**BPM SURVEYS LTD**

Castle Gates, Maynooth Road, Celbridge, Co. Kildare.  
Phone: 01 822 5000  
Mobile: 087 638 4340  
Email: info@bpm.ie

Project: CANON DESPARD CENTRE CHAPEL HILL - LUCAN, Co. DUBLIN  
Title: CONTEXTUAL STREETSCAPE ELEVATION STREETSCAPE AS VIEWED FROM CHAPEL HILL  
Client: LEIXLIP UNION CHURCH OF IRELAND Job ID: V51  
Surveyor: B. HEAVIN CAD: BM/DM Date: 16/01/18  
Scale: 1:100 @ A0 AutoCAD file: V51/CAD2.DWG Rev: A  
Grid: BM PRODUCTION Level Datum: O.D. MALIN HEAD (RTK GPS)  
© 2000-2018 This drawing is copyright of BPM Surveys Ltd. Unauthorised copying, distribution or alteration is not permitted. Plot No.: V51-2A

REV.:	DATE:	DRAWN:

REV.:	DATE:	DRAWN:

- 1 TO BE READ IN CONJUNCTION WITH ENGINEERS, AND OTHER CONSULTANT'S DRAWINGS AND SPECIFICATIONS
- 2 REFER TO TITLE BLOCK FOR REMIT OF INFORMATION ON THIS DRAWING
- 3 ANY ANOMOLIES BETWEEN DRAWINGS, OR BETWEEN DRAWINGS AND SPECIFICATIONS TO BE REPORTED TO ARCHITECT
- 4 DO NOT SCALE. USE FIGURED DIMENSIONS ONLY. ALL DIMENSIONS TO BE CHECKED ON SITE
- 5 THIS DRAWING IS COPYRIGHT PROTECTED

PROJECT:	CANON DESPARD CENTRE	JOB No.:	CDC/17
CLIENT:	LEIXLIP UNION CHURCH OF IRELAND	DWG No.:	REV: A
DRAWING:	CONTIGUOUS STREET ELEVATION & REFERENCE PLAN	DATE:	FEBRUARY 2018
SCALE:	1:100	DRAWN:	LOC
DON CROMER ARCHITECTS FRIAI		TEL: 01 6211471 / MOB 086 2511698	
P O BOX 10893 LUCAN CO DUBLIN		email: doncromer9@eircom.net	