



Section A-A | 1:200

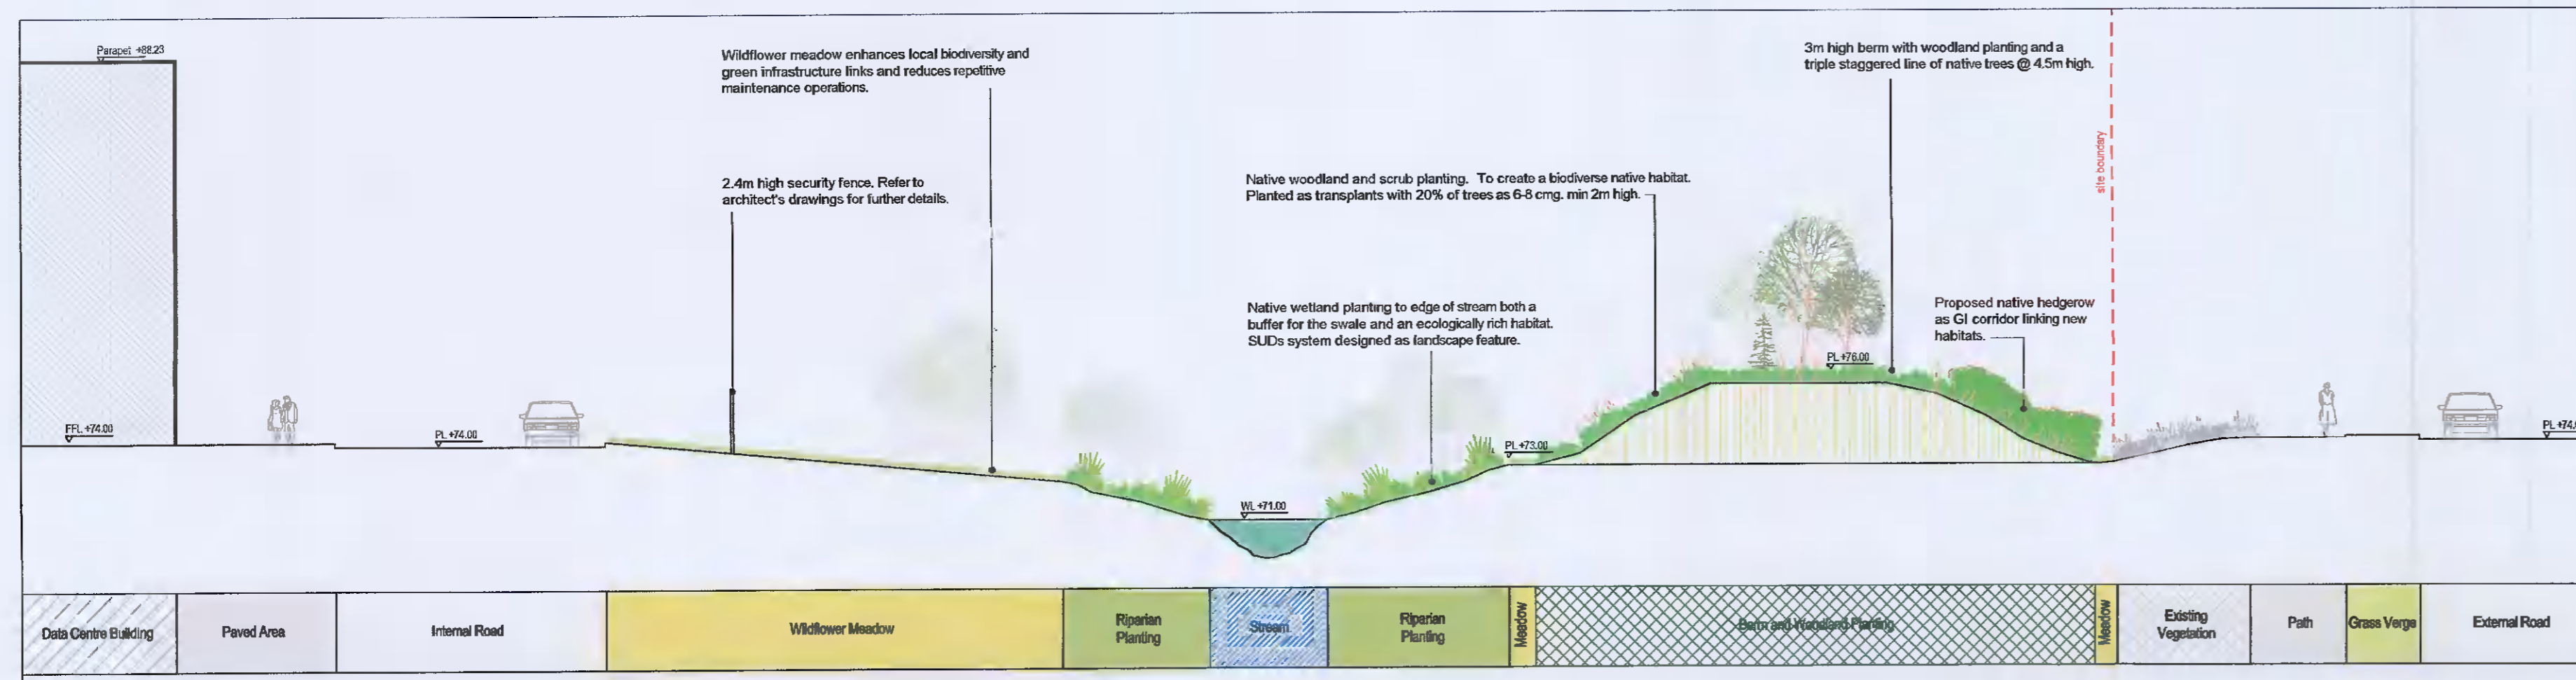

Section B-B | 1:200

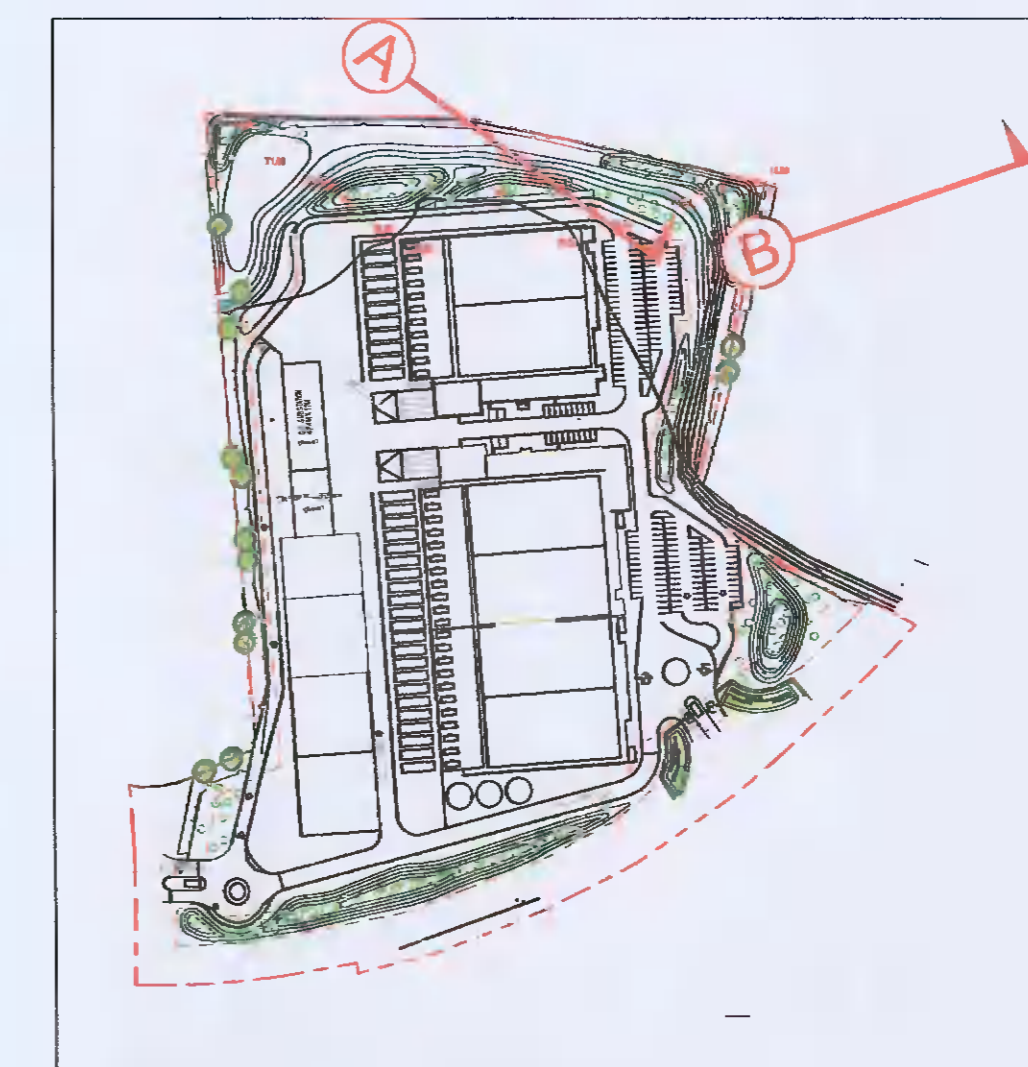

Key Plan | N.T.S.

THIS DRAWING IS COPYRIGHT ©			
DO NOT SCALE figured dimensions only to be taken from this drawing			
no.	date	drawn	description

job DUB 01 Apollo Profile Park, Dublin	Scale 1:200 @ A1	Status PLANNING
date 18.08.21	Des. JMAC	Cht. 
job no. 0424	Drawing No. DUB11-DR-SP-C151-V0-WS2-KFA	Rev. 
Kevin Fitzpatrick   Landscape Architecture 4 Main Street Raheny Dublin 5 E: kfitz@kfa.ie W: www.kfa.ie		