





LEGEND	
	TYPE 1 Boundary 1.2m Timber post and Rail Fence - Refer to Detail 153 A
	TYPE 2 Boundary 1.5m High rigid mesh fence - Refer to Detail 153 B
	TYPE 3 Boundary 2.4m High Security Fence. Refer to Architects plans for details

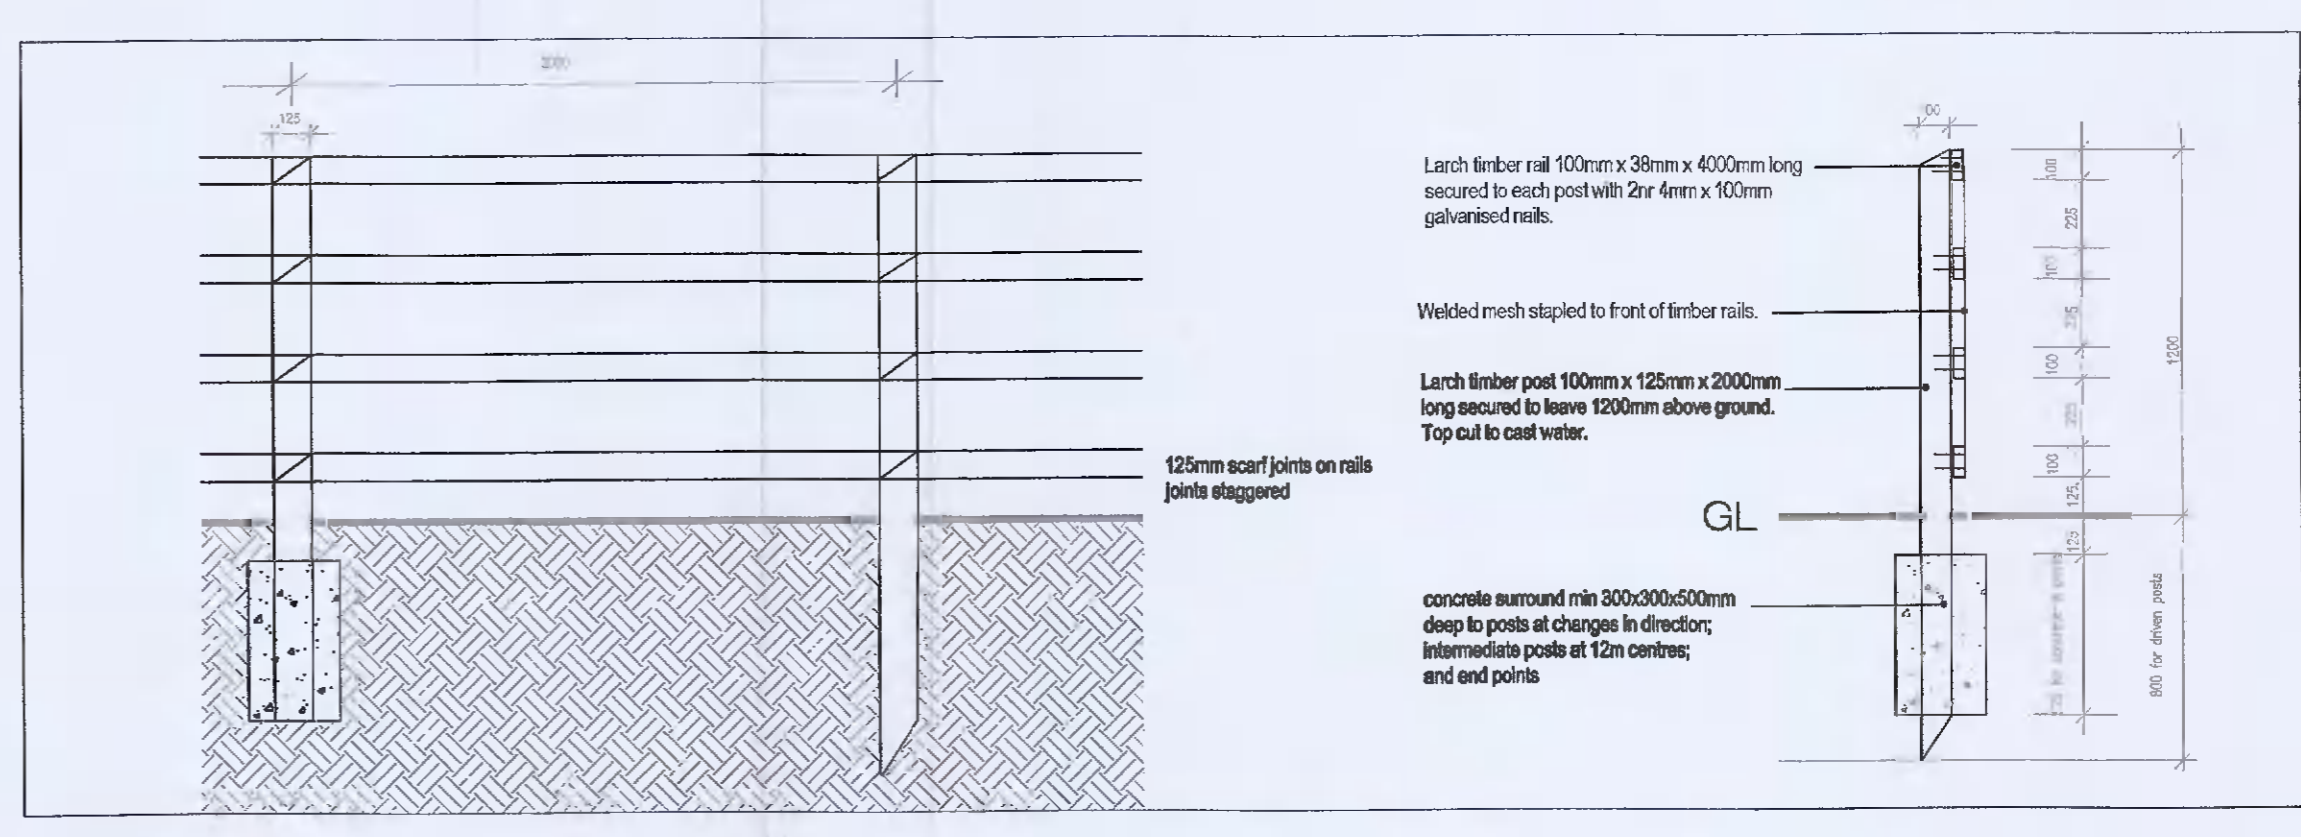

D01 Detail of 1.2m high timber post and rail fence with welded mesh
103 scale 1:25

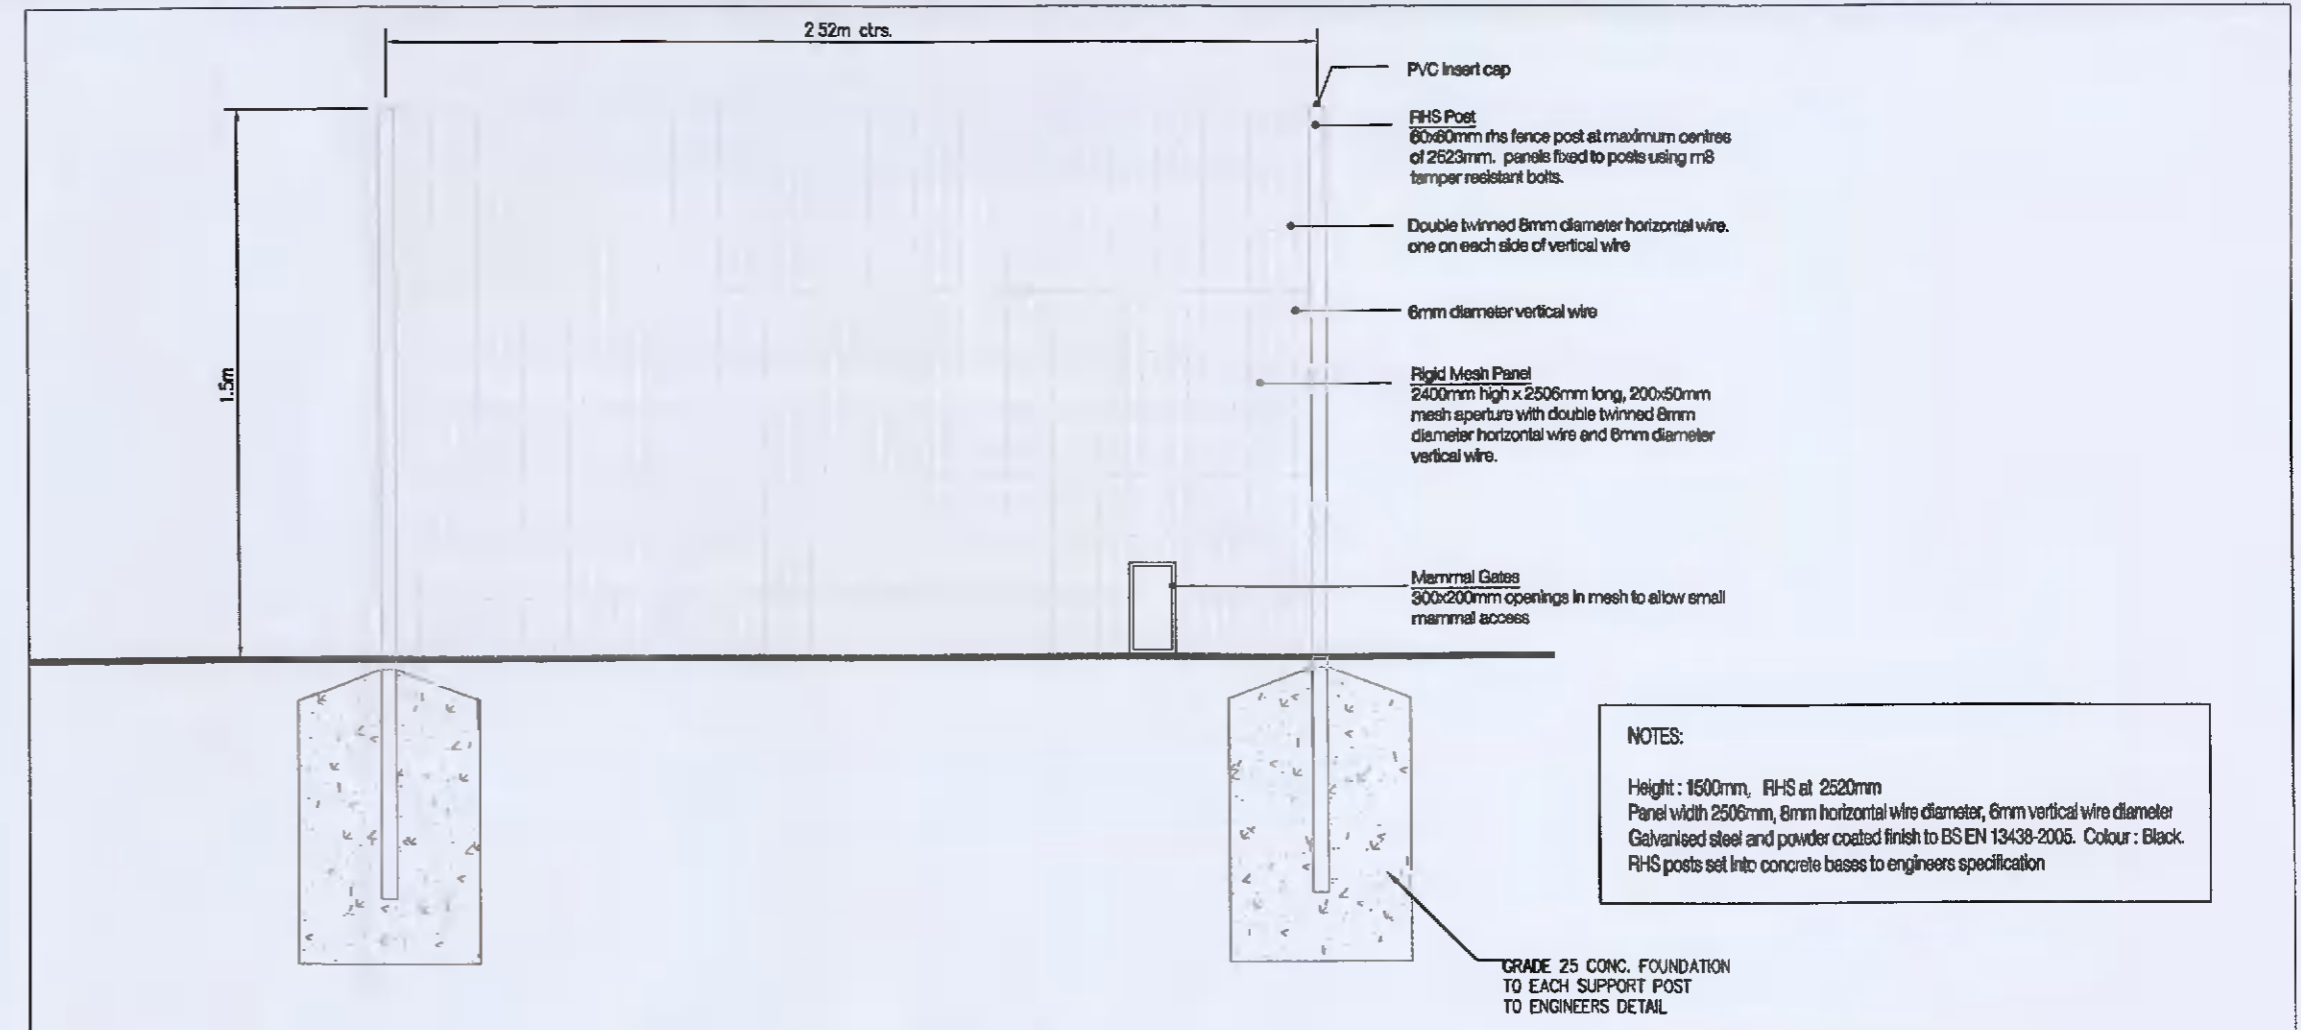

D01 Detail of 1.2m high timber post and rail fence with welded mesh
103 scale 1:25

THIS DRAWING IS COPYRIGHT ©		Scale: 1:1000 @ A1		Status: PLANNING	
DO NOT SCALE		Date: 10.08.21		Dm: MM Cnt: KF	
figured dimensions only to be taken from this drawing		Job No: 0424		Drawing No: DUB11-DR-SP-C155-V0-WS2-KFA	
Apollo DC Dub01 Profile Park, Dublin		4 Mink Street Dublin 5		E: info@kfa.ie W: www.kfa.ie	
Landscape Proposals Boundary Treatments		Kevin Fitzpatrick Landscape Architecture			