


SECTION A-A ON GRID LINE 20 LOOKING NORTH

SEE DRG. NO. P-28 FOR DRAWING AT 1:100 SCALE


SEE DRG. NO. P-29 FOR DRAWING AT 1:100 SCALE

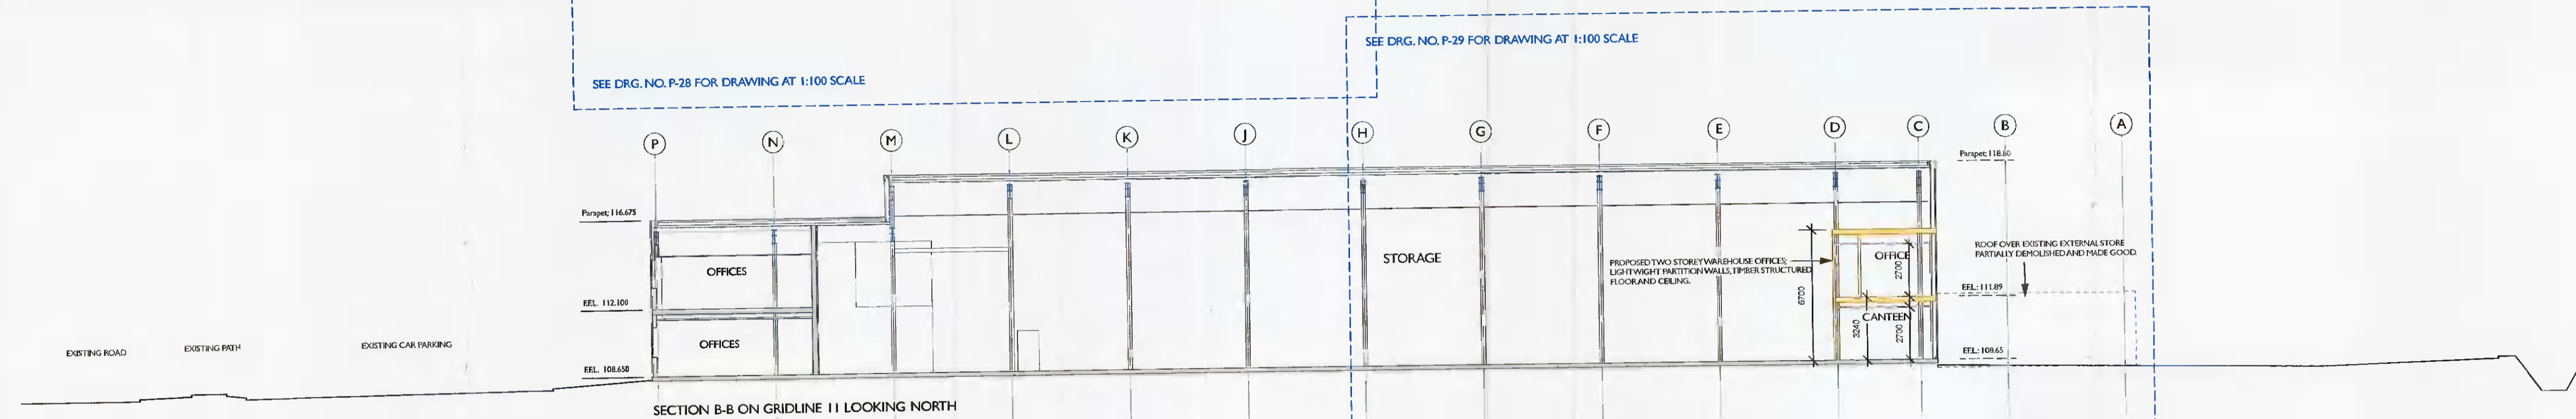


SECTION B-B ON GRIDLINE 11 LOOKING NORTH

SEE DRG. NO. P-30 FOR DRAWING AT 1:100 SCALE

SEE DRG. NO. P-31 FOR DRAWING AT 1:100 SCALE

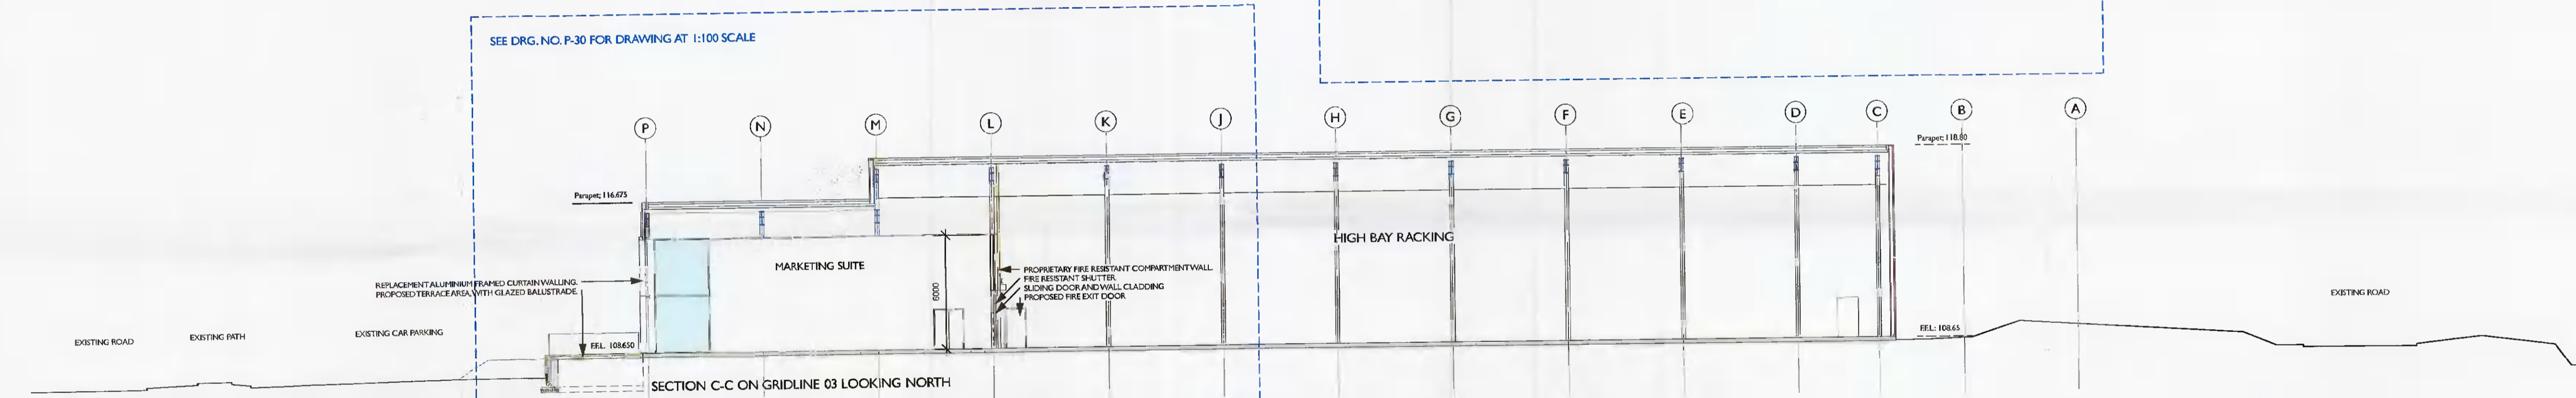


SECTION C-C ON GRIDLINE 03 LOOKING NORTH

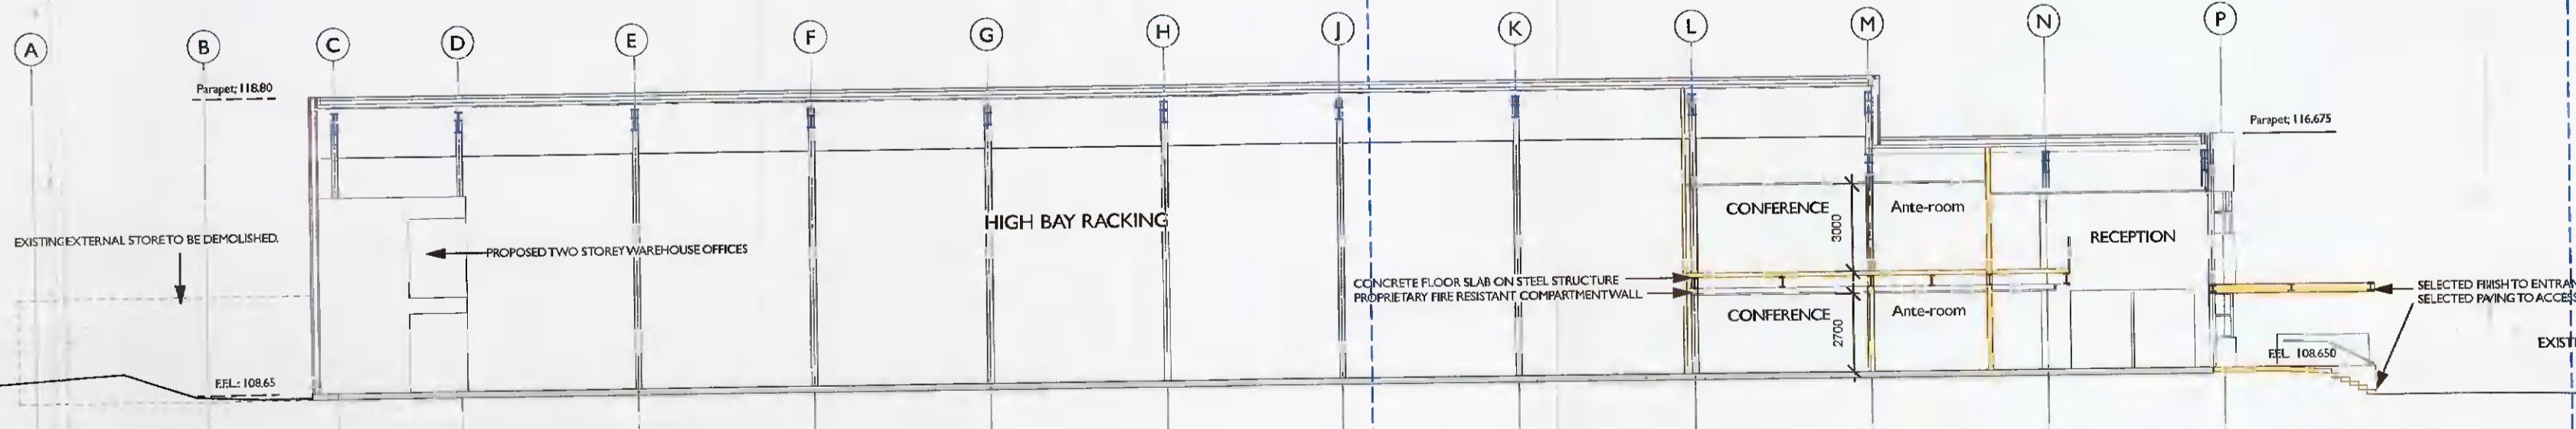

SECTION D-D ON GRIDLINE 03 LOOKING SOUTH

SEE DRG. NO. P-32 FOR DRAWING AT 1:100 SCALE

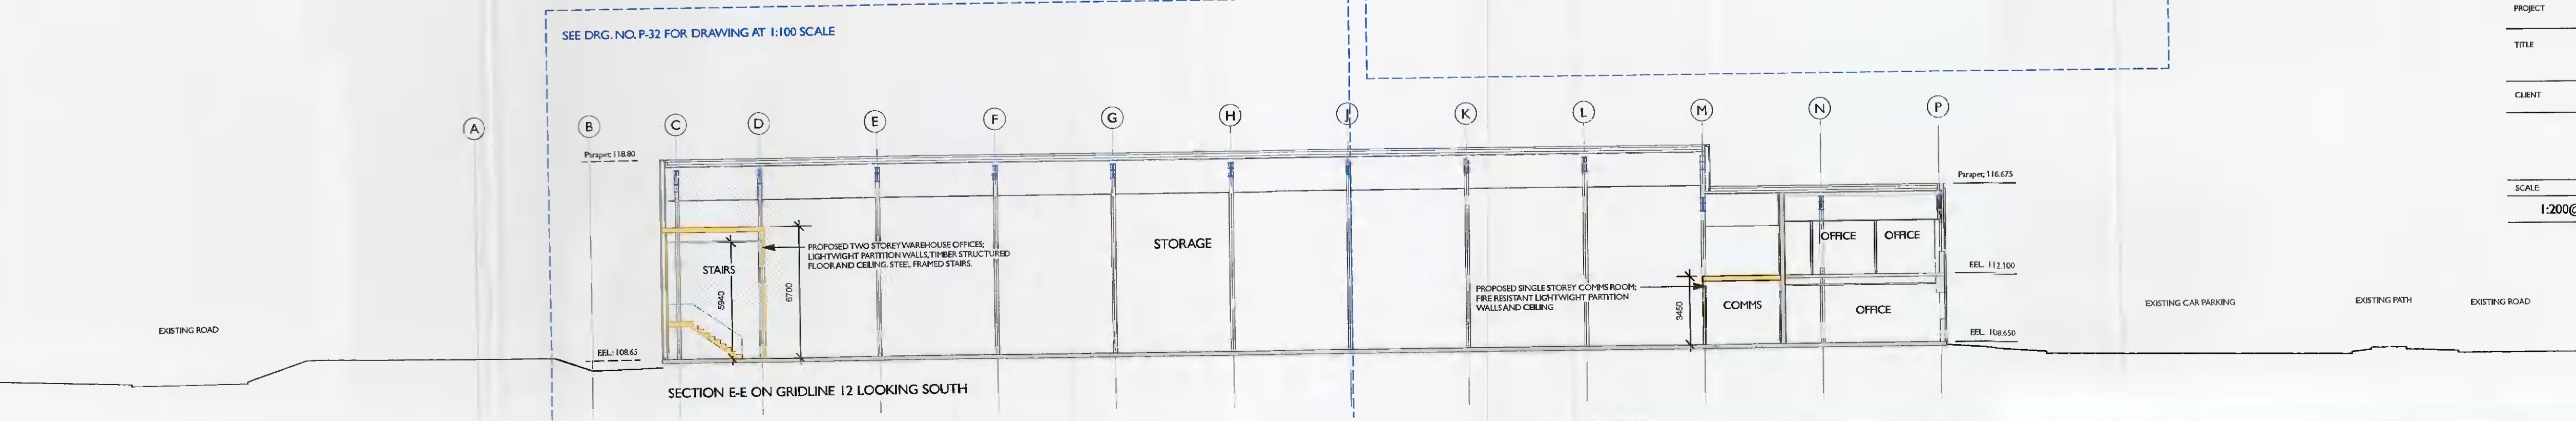

SECTION E-E ON GRIDLINE 12 LOOKING SOUTH

PLANNING DRAWING - 23/08/2021

REV.	DATE	DESCRIPTION

PROJECT: REDEVELOPMENT & ALTERATIONS TO UNIT 2007/2008 ORCHARD AVE., CITY WEST.
 TITLE: PLANNING DRAWING; SECTIONS A-A, B-B, C-C, D-D & E-E
 CLIENT: GOWAN GROUP
EMD Architects
 107 Ludford Road, Ballinteer, Dublin 16, Ireland
 p: +353 1 2967948 e: +353 1 2968811 e.info@emdarchitects.com
 SCALE: 1:200@A1 DATE: July 2021 DRG. No: P-06