


Rev	Date	Description	Rev	Date	Description

# Planning Pack Map

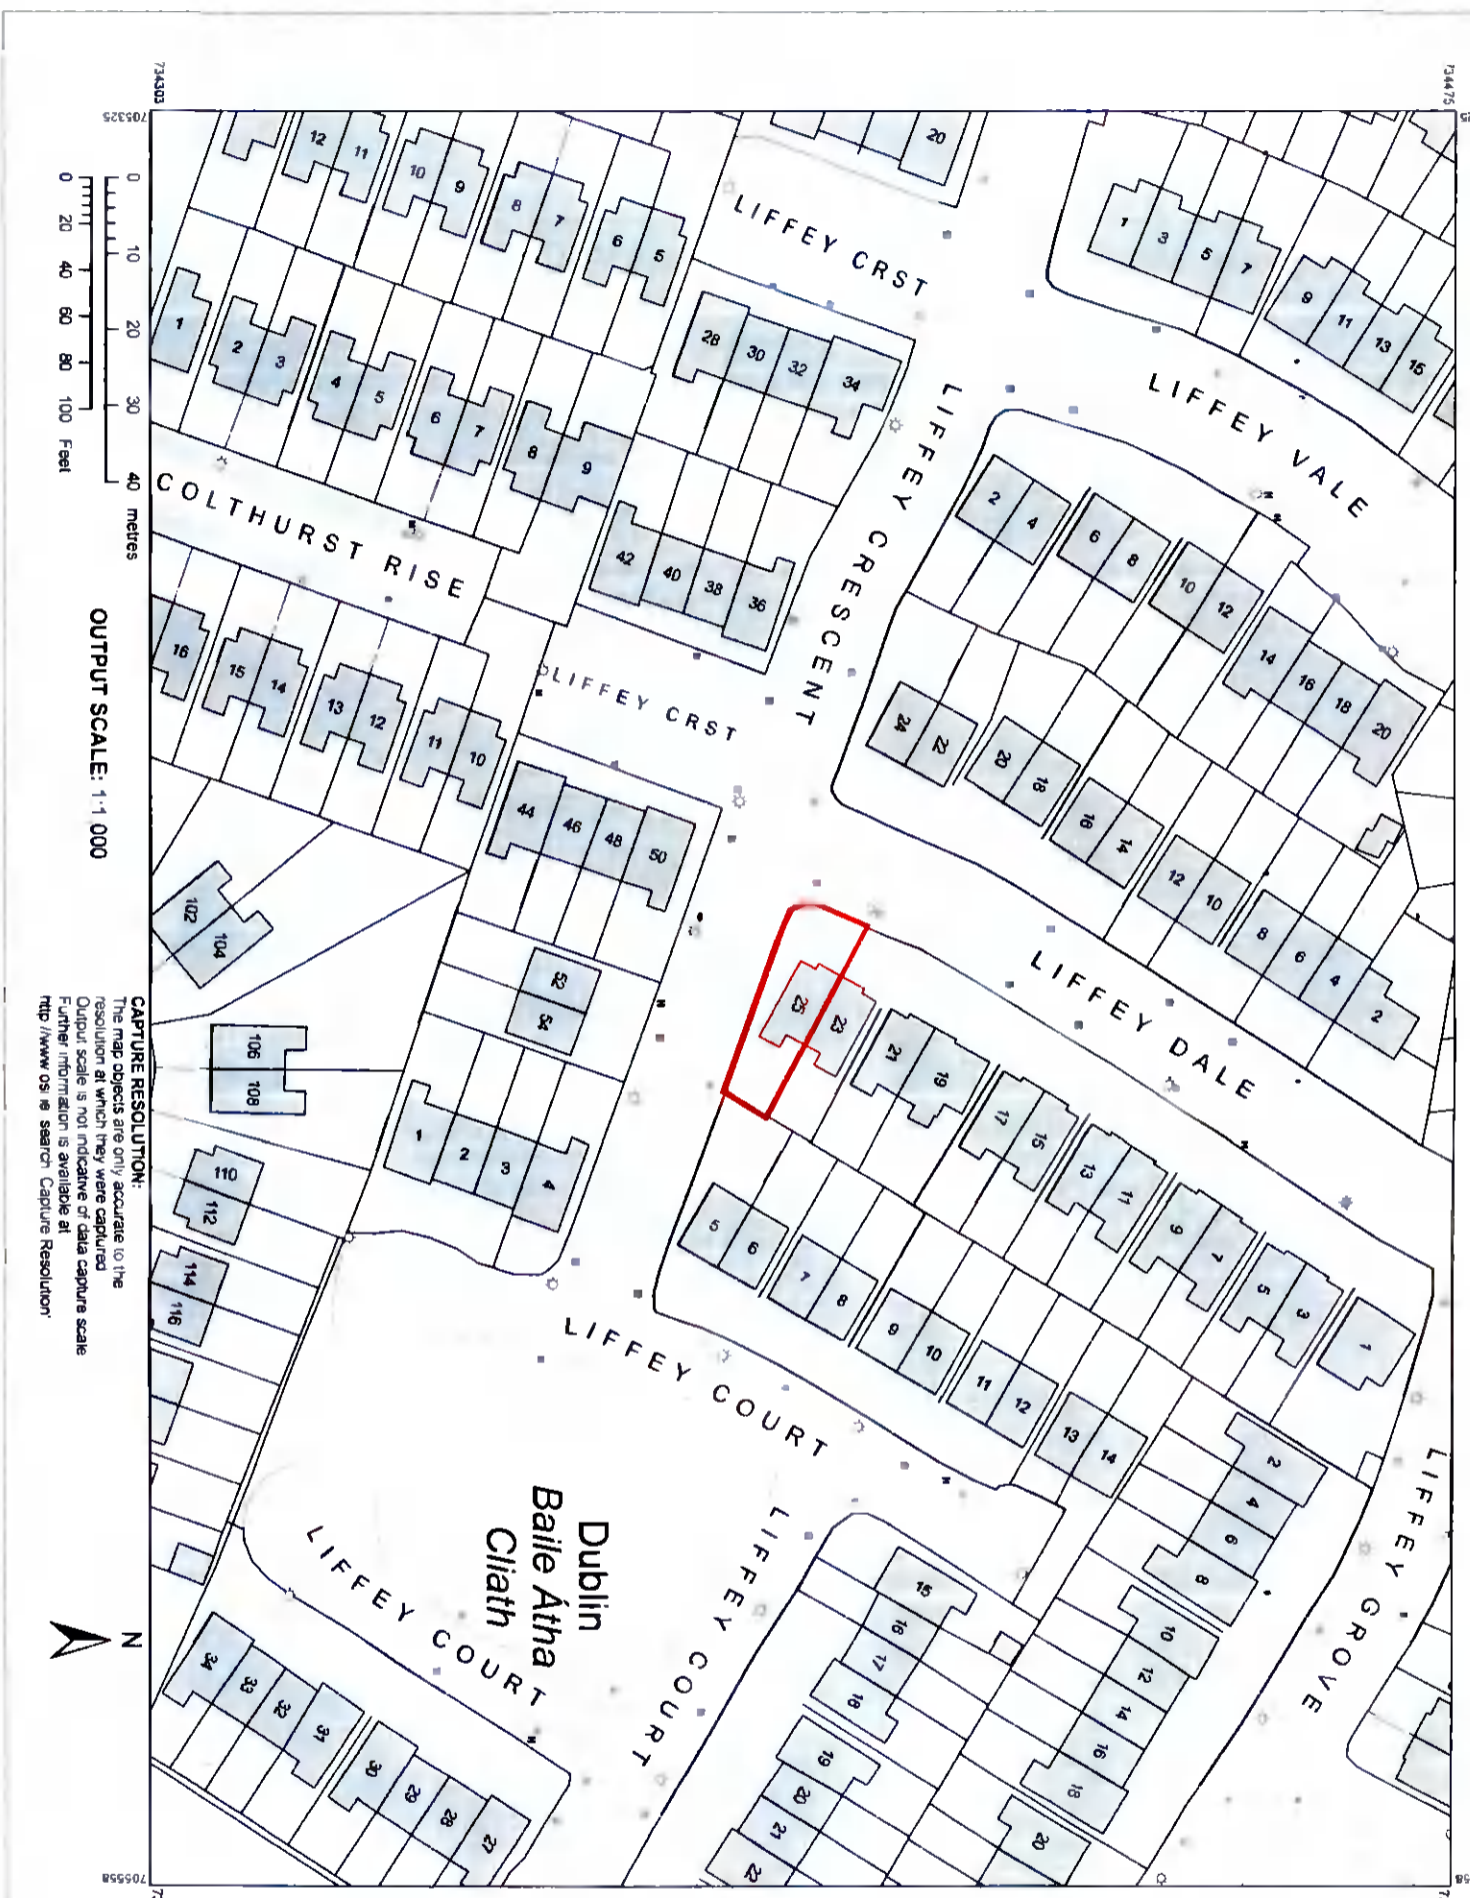

**CENTRE COORDINATES:**  
 ITM 705442 734389

**PUBLISHED:** 24/03/2021  
**ORDER NO.:** 50180373\_1

**MAP SERIES:**  
 1:1,000 3261-02  
 1:1,000 3261-03  
 1:1,000 3261-07  
 1:1,000 3261-08

**COMPILED AND PUBLISHED BY:**  
 Ordnance Survey Ireland  
 Phoenix Park  
 Dublin 8  
 Ireland

Unauthorised reproduction infringes Ordnance Survey Ireland and Government of Ireland copyright

All rights reserved  
 No part of this publication may be copied, reproduced or transmitted in any form or by any means without the prior written permission of the copyright owners

The representation on this map of a road track or footpath is not evidence of the existence of a right of way

Ordnance Survey maps never show legal property boundaries nor do they show ownership of physical features

© Surbheireacht Ordánais Éireann 2021  
 © Ordnance Survey Ireland 2021  
 www.osi.ie/copyright

**LEGEND:**  
<http://www.osi.ie>  
 search 'Large Scale Legend'

## Application for Section 5 - Exemption Certificate

**Unit 1:**  
 20 Harcourt Street,  
 Dublin 2  
 Republic of Ireland  
 D02 H364  
 Landline PCL  
 +353 (0)1 400 75 40  
 Mobile  
 +353 (0)87 827 26 66  
 E-Mail  
 alan@aw.ie

**Do not scale from drawings:** use figured dimensions only. Any discrepancies to be reported to the architect immediately. All materials & workmanship to comply with all current building regulations & building standards & codes of practice. Drawings to be read in conjunction with Architects specification, along with all relevant consultants drawings & specifications

**ARCHITECTS WORKSHOP AWW**  
 COPYRIGHT OF ARCHITECTS WORKSHOP LTD ALL RIGHTS RESERVED

Drawing Title	Drawing No.	Revision
<b>OS Map</b>	<b>0-0-00</b>	-
Project	Scale	Checked By
<b>25 Liffey Dale, Liffey Valley Park, Lucan, Co. Dublin, K78 YV52</b>	1:1000 @ A3	OC
Client	Date	Drawn By
<b>Ms. Dale Kiucinskaitė</b>	September 2021	OC
	Project No. Status	Phase
	21-05 Exemption	-