


Rev	Date	Description	Rev	Date	Description	Rev	Date	Description

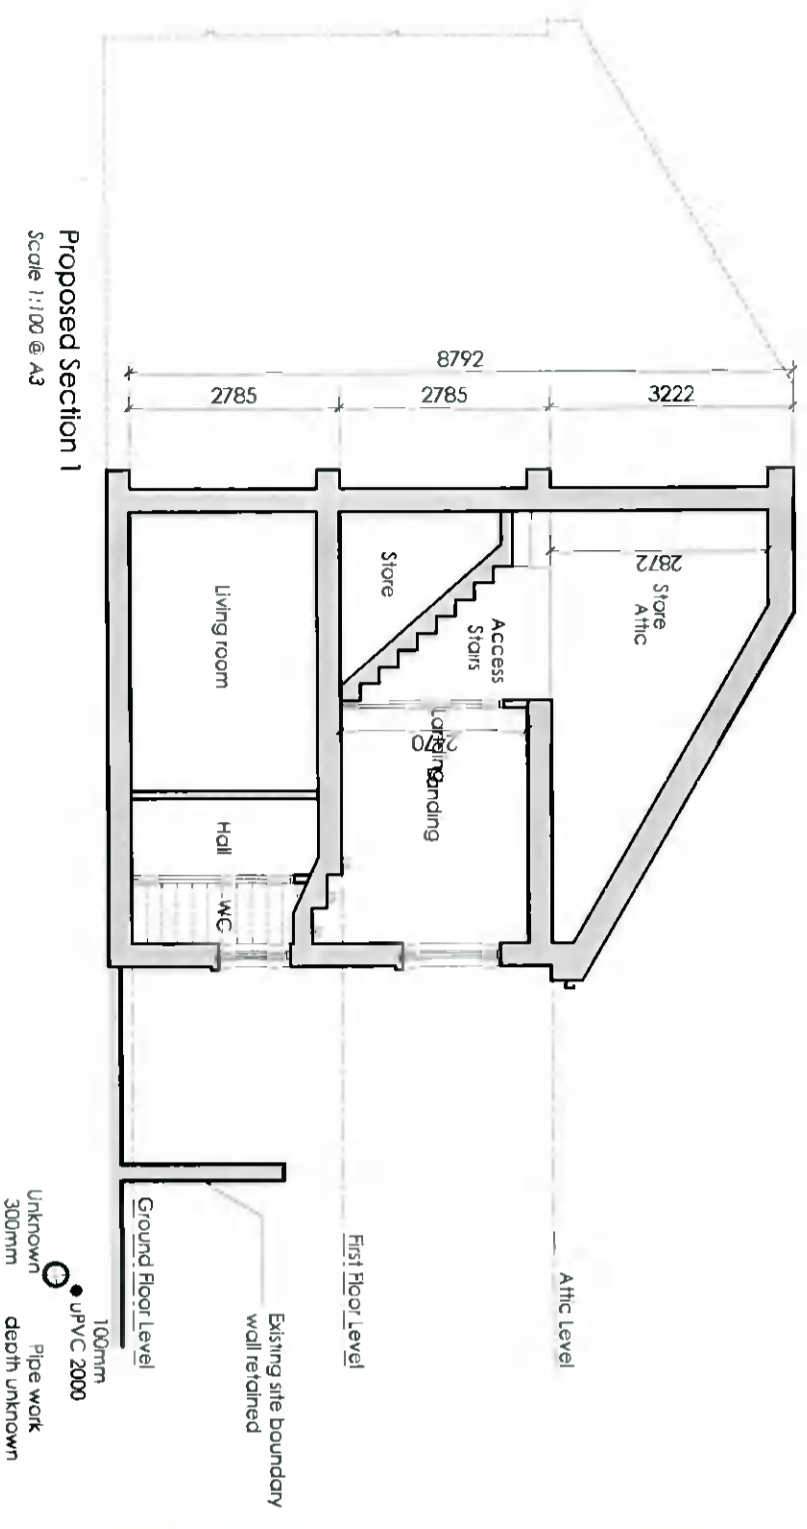

ARCHITECTS WORKSHOP AWW
 20 Harcourt Street
 Dublin 2
 Republic of Ireland
 D02 H364
 Landline: +353 (0)1 400 75 40
 Mobile: +353 (0)87 827 26 86
 E-Mail: awn@aww.ie

Do not scale from drawings, use figured dimensions only. Any discrepancies to be reported to the architect immediately. All materials & workmanship to comply with all current building regulations & building standards & codes of practice. Drawings to be used in conjunction with Architects specification, along with all relevant consultations drawings & specifications.

© COPYRIGHT OF ARCHITECTS WORKSHOP LTD. ALL RIGHTS RESERVED

Drawing Title		Revision	
Proposed Section 1		-	
Project		Scale	
25 Liffey Dale, Liffey Valley Park, Lucan, Co. Dublin, K78 YV52		1:100 @ A3	
Client		Date	
Ms. Dale Kliucinskaitė		March 2021	
Project No.: Status		Project No.: Status	
21-05 Exemption		21-05 Exemption	
Checked By		Drawn By	
OC		OC	
Phase		Phase	
-		-	