


EXISTING FRONT ELEVATION

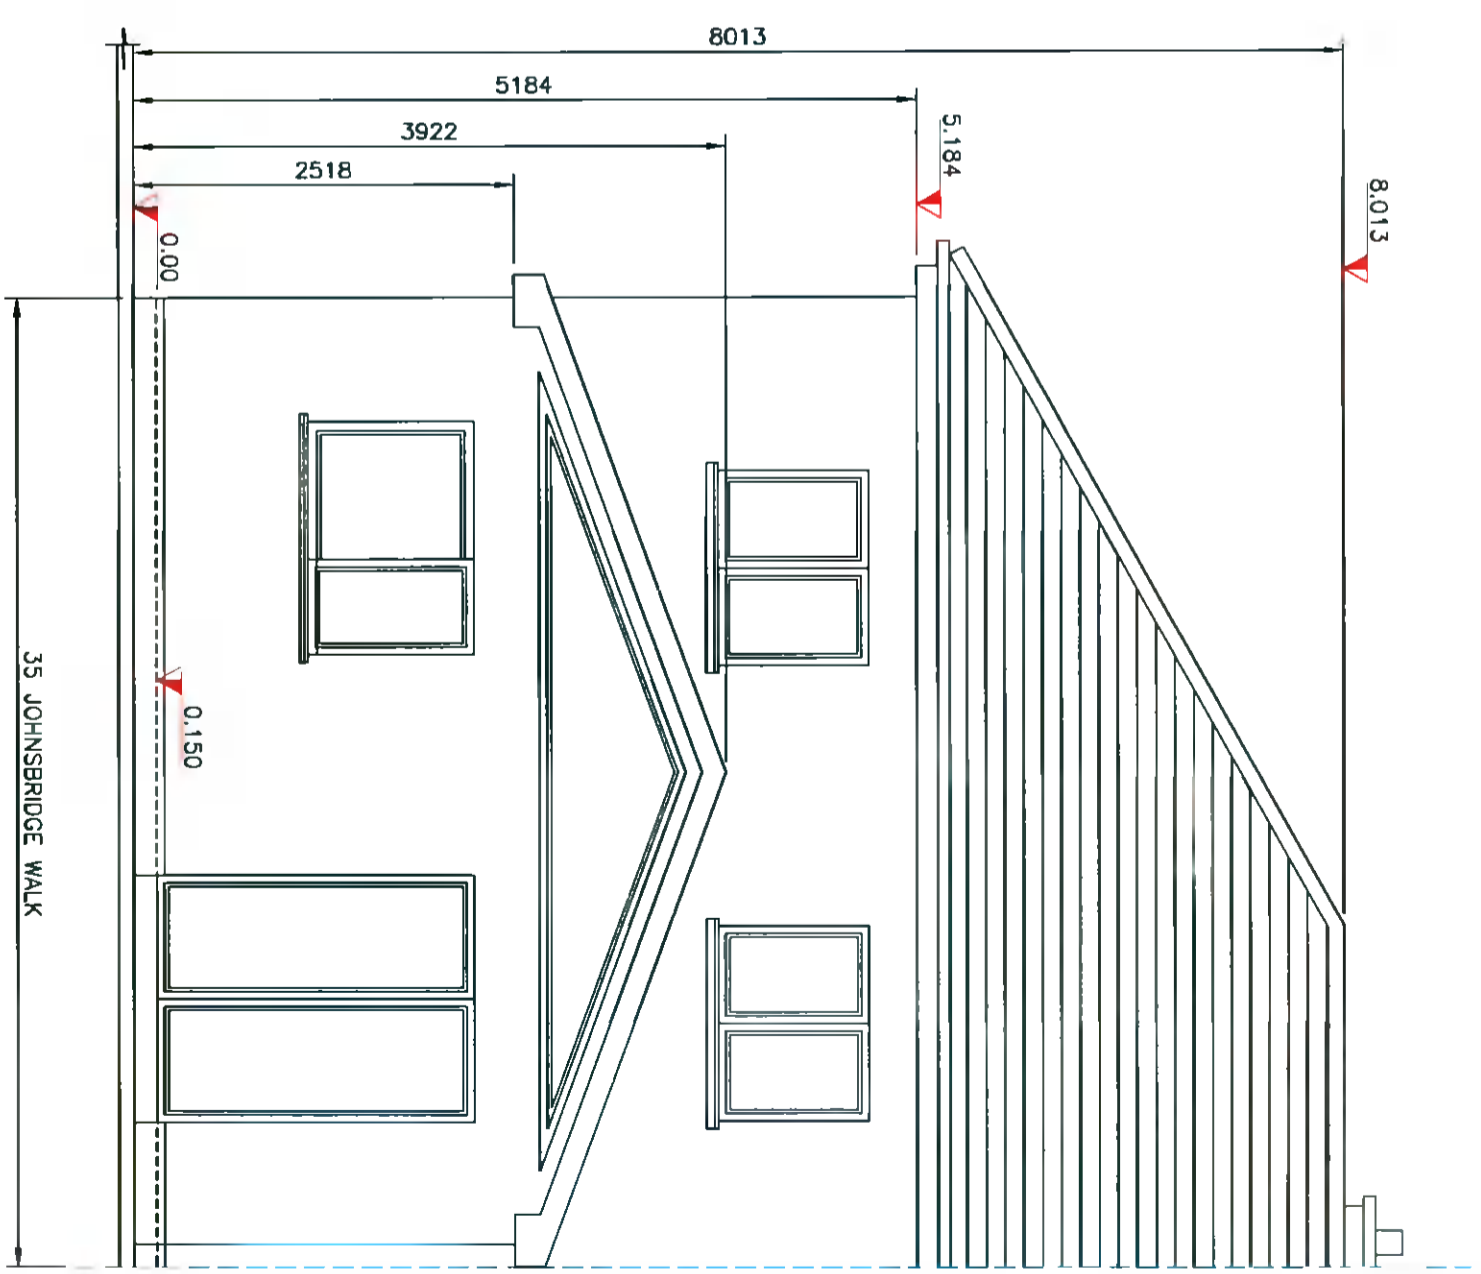

EXISTING REAR ELEVATION



The information contained in this drawing is confidential and must not be divulged to any third party without the written consent of Abes Design Services.



38 Larkfield Avenue
Lucan
Co. Dublin

35 Johnsbriidge Walk,
Lucan, Co. Dublin,
K78 K523

**EXISTING FRONT AND REAR
ELEVATIONS**

DRAWN	JOHN FORBES , 38 LARKFIELD AVE. , LUCAN, CO. DUBLIN
DATE	AUGUST 2021
SCALE	1:50 @ A3
Orla Maguire	