


EXISTING FRONT ELEVATION - CONTIGUOUS

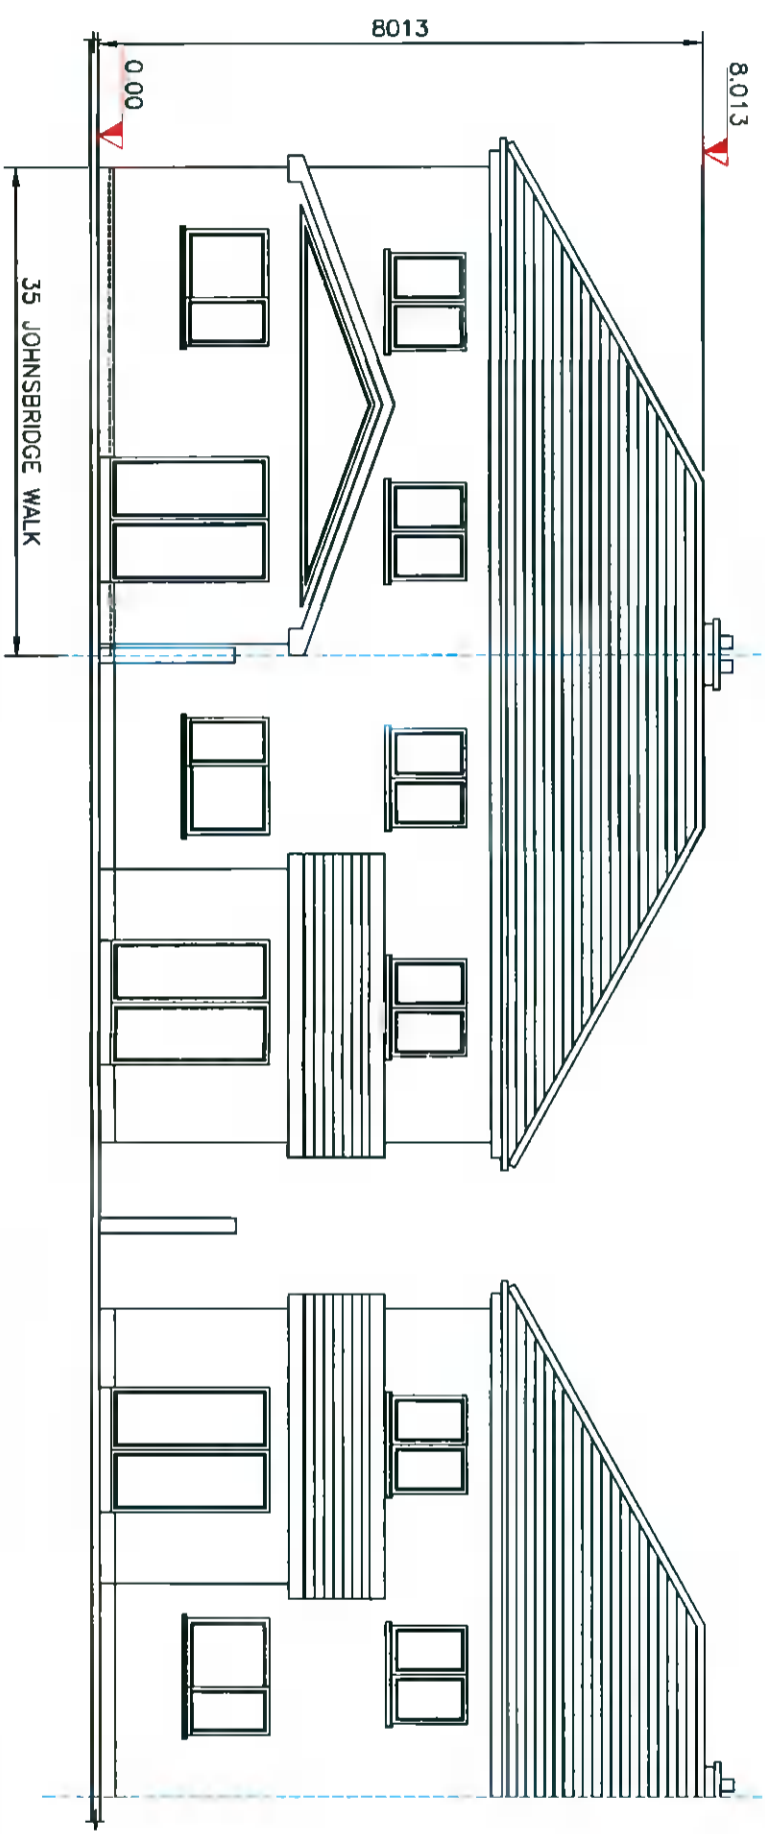

EXISTING REAR ELEVATION - CONTIGUOUS



The information contained in this drawing is confidential and must not be divulged to any third party without the written consent of 4bes Design Services.



38 Larkfield Avenue
Lucan
Co. Dublin

35 Johnsbriidge Walk,
Lucan, Co. Dublin,
K78 K523

EXISTING FRONT AND REAR
ELEVATIONS - CONTIGUOUS

DRAWN	JOHN FORBES	38 LARKFIELD AVE., LUCAN, CO. DUBLIN
DATE	AUGUST 2021	
SCALE	1:100 @ A3	
	Orla Maguire	
		JW - 5