


PROPOSED FRONT ELEVATION - CONTIGUOUS

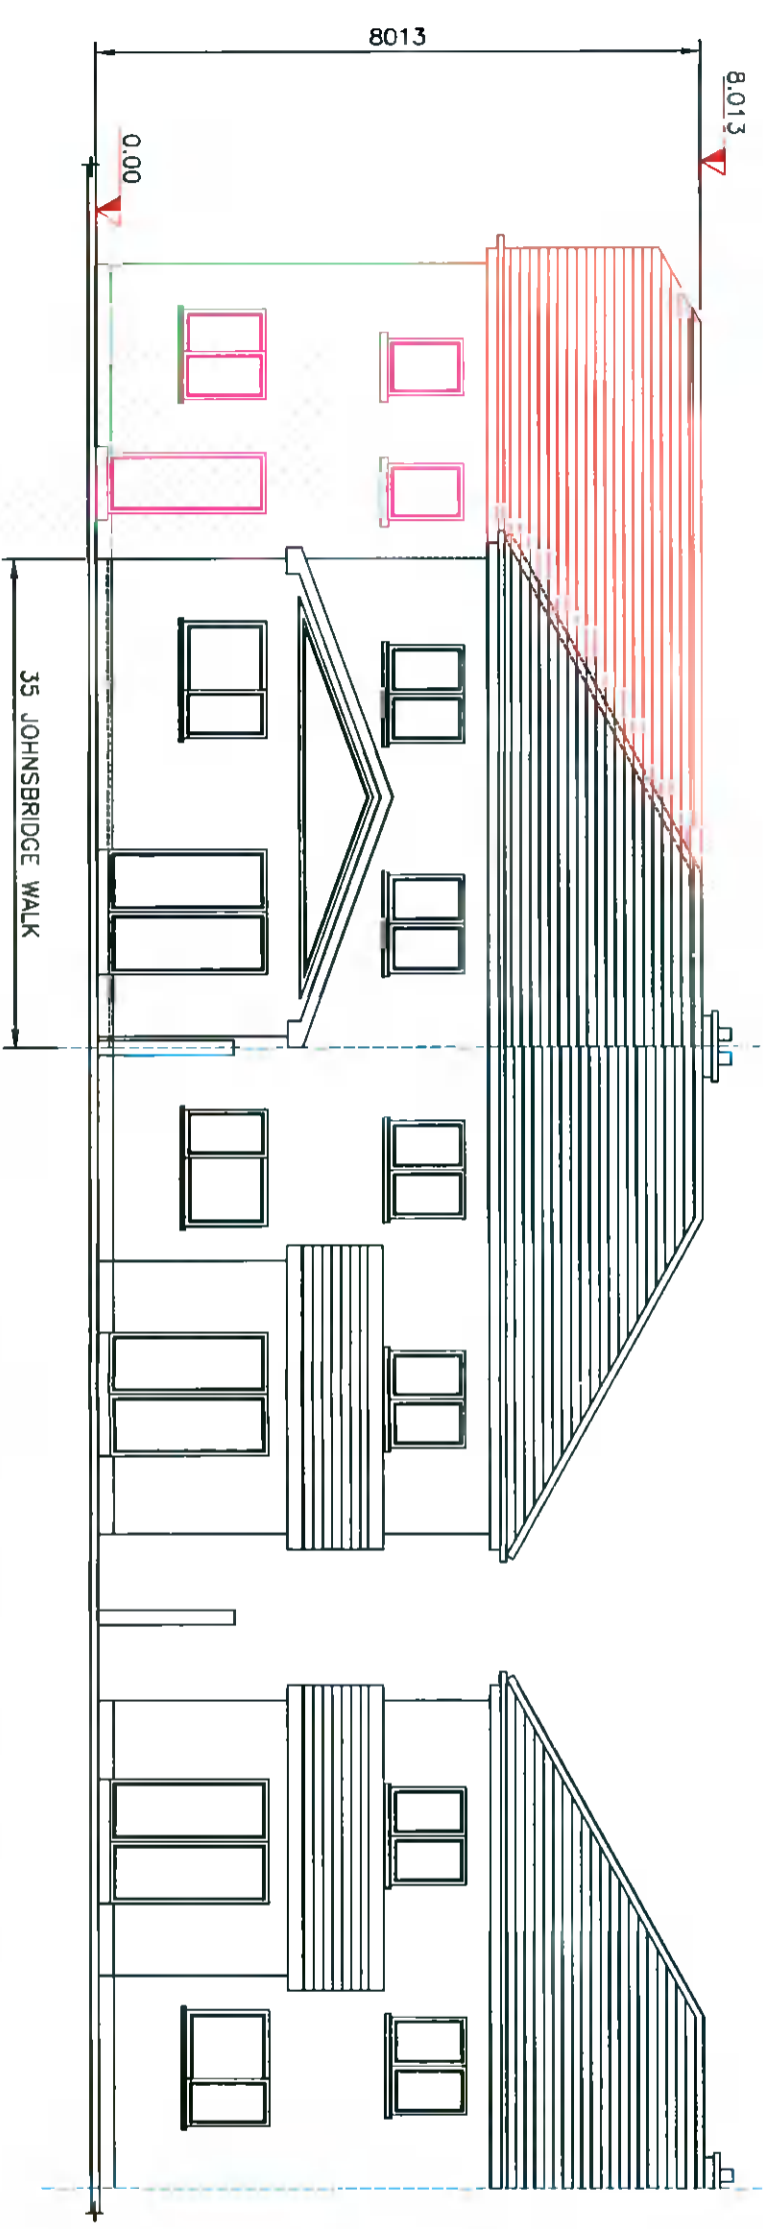

PROPOSED REAR ELEVATION - CONTIGUOUS



The information contained in this drawing is confidential and must not be divulged to any third party without the written consent of Apes Design Services.



38 Larkfield Avenue
Lucan
Co. Dublin

35 Johnsbridge Walk,
Lucan, Co. Dublin,
K78 K523

**PROPOSED FRONT AND REAR
ELEVATIONS - CONTIGUOUS**

DRAWN	JOHN FORBES	38 LARKFIELD AVE., LUCAN, CO. DUBLIN
DATE	AUGUST 2021	
SCALE	1:100 @ A3	Orla Maguire
		JW - 13