


Planning Pack Map

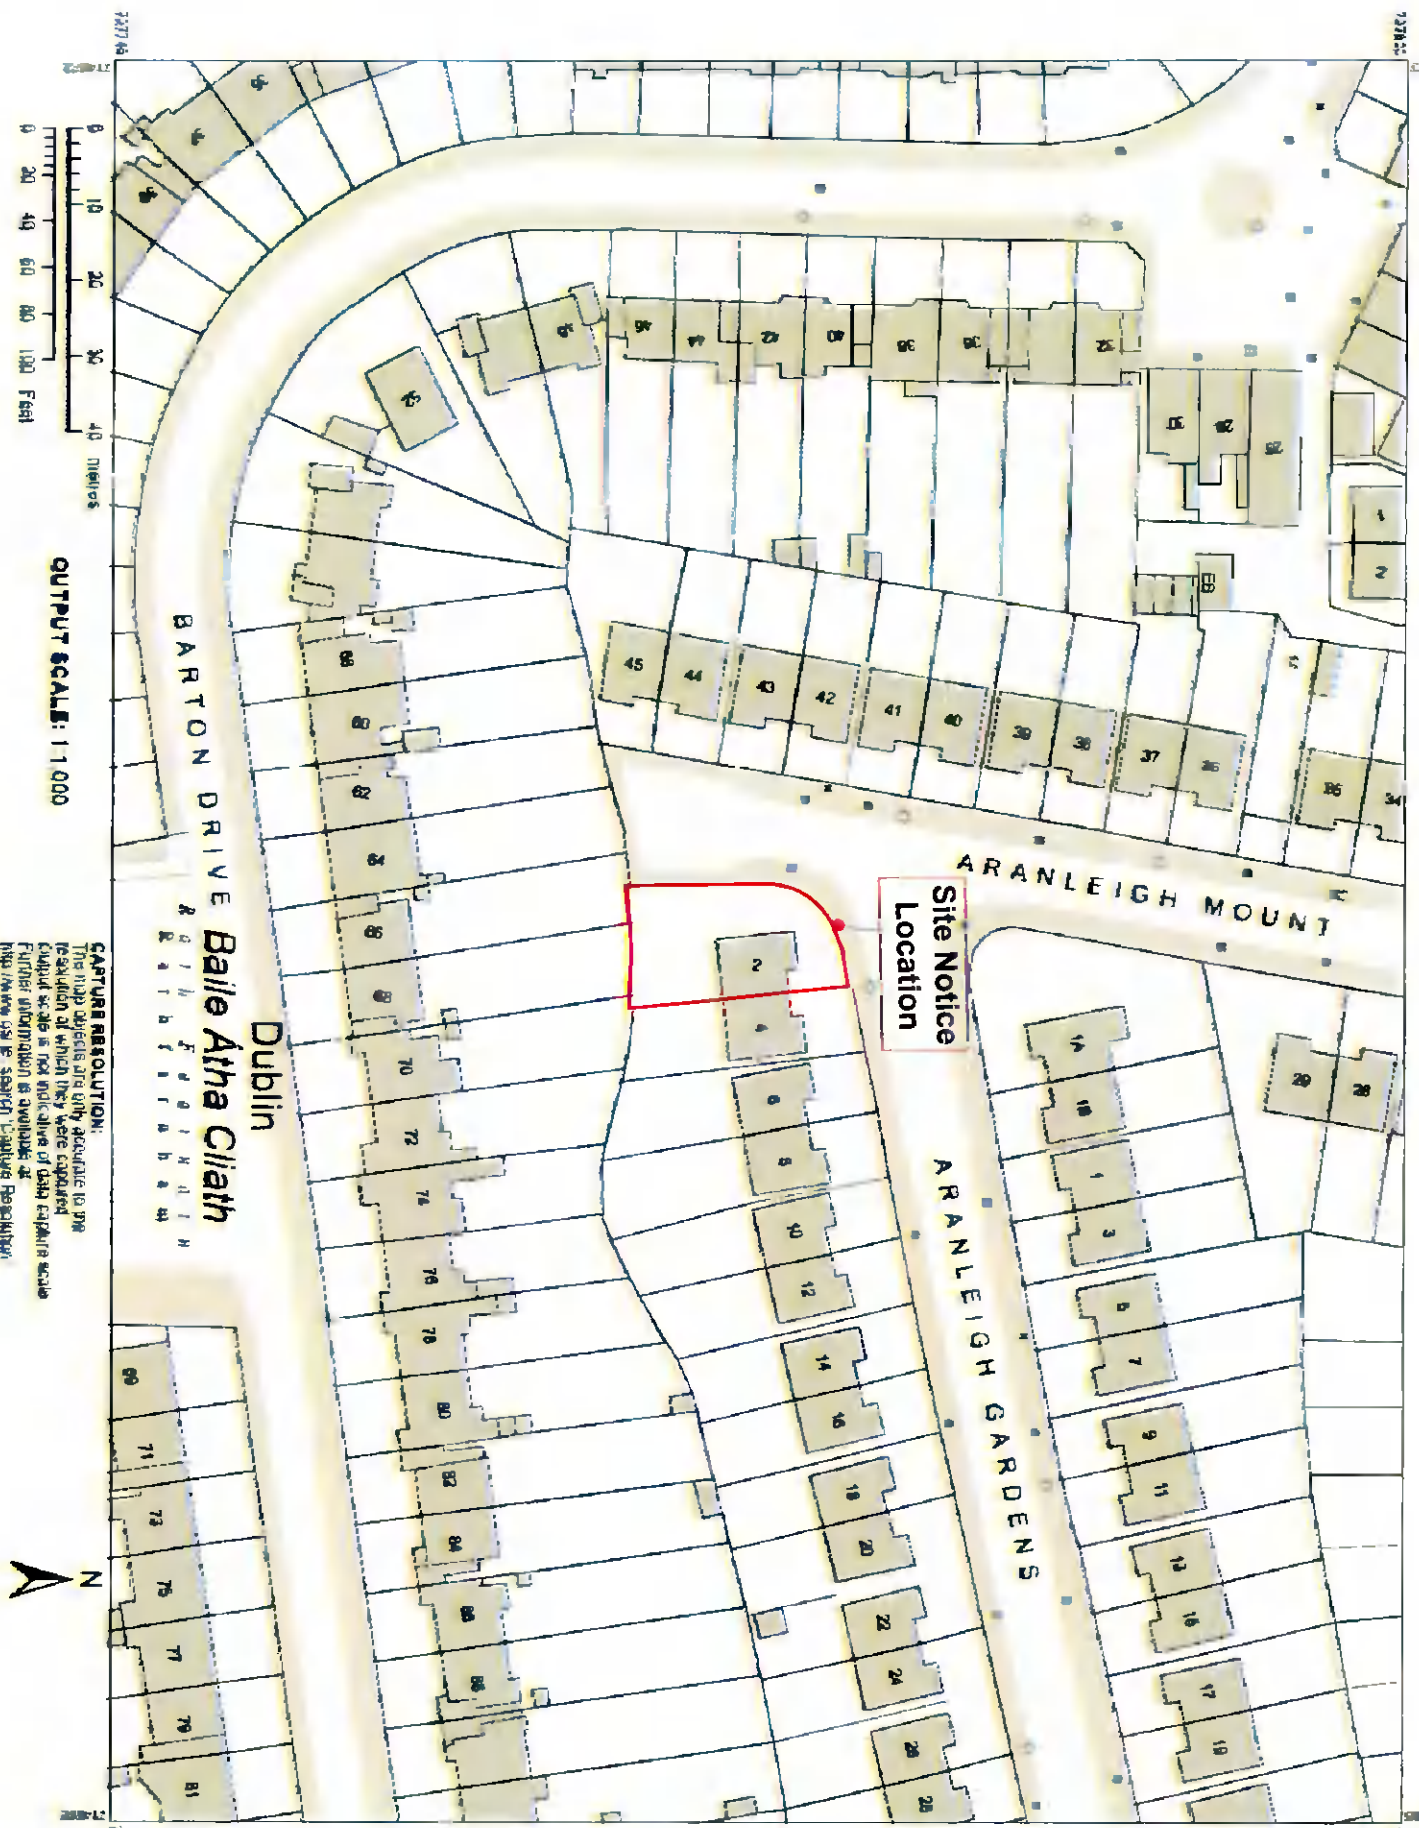

Site Notice Location

BARTON DRIVE
Baile Atha Cliath
Dublin

ARANLEIGH MOUNT

ARANLEIGH GARDENS



CENTRE COORDINATES:
ITM 714889 727834

PUBLISHED: 04/17/11
01/05/2011

MAP SERIES: 1:1 000
1:1 000
1:1 000

ORDER NO.: 50217111
MAP SHEETS: 3381-14

COMPILED AND PUBLISHED BY:
Ordnance Survey Ireland
Phoenix Park
Dublin 8
Ireland.

Unauthorised reproduction
infringes Ordnance Survey Ireland
and Government of Ireland
copyright.

All rights reserved
No part of this publication may
be copied, reproduced
or transmitted in any form
or by any means without the prior
written permission of
the copyright owners.

The representation on this map
of a road, track or footpath
is not evidence of the existence
of a right of way.

Ordnance Survey maps
never show legal property
boundaries, nor do they
show ownership of
physical features.

© Ordnance Survey Ireland, 2021
www.osi.ie copyright

LEGEND:
<http://www.osi.ie>
search Large Scale Legend

CAPTURE RESOLUTION:
The map objects are only accurate to the
resolution of which they were captured.
Output scale is not indicative of data capture scale.
Further information is available at:
<http://www.osi.ie> search 'Capture Resolution'



OUTPUT SCALE: 1:1 000

