


OSI PLACE Map

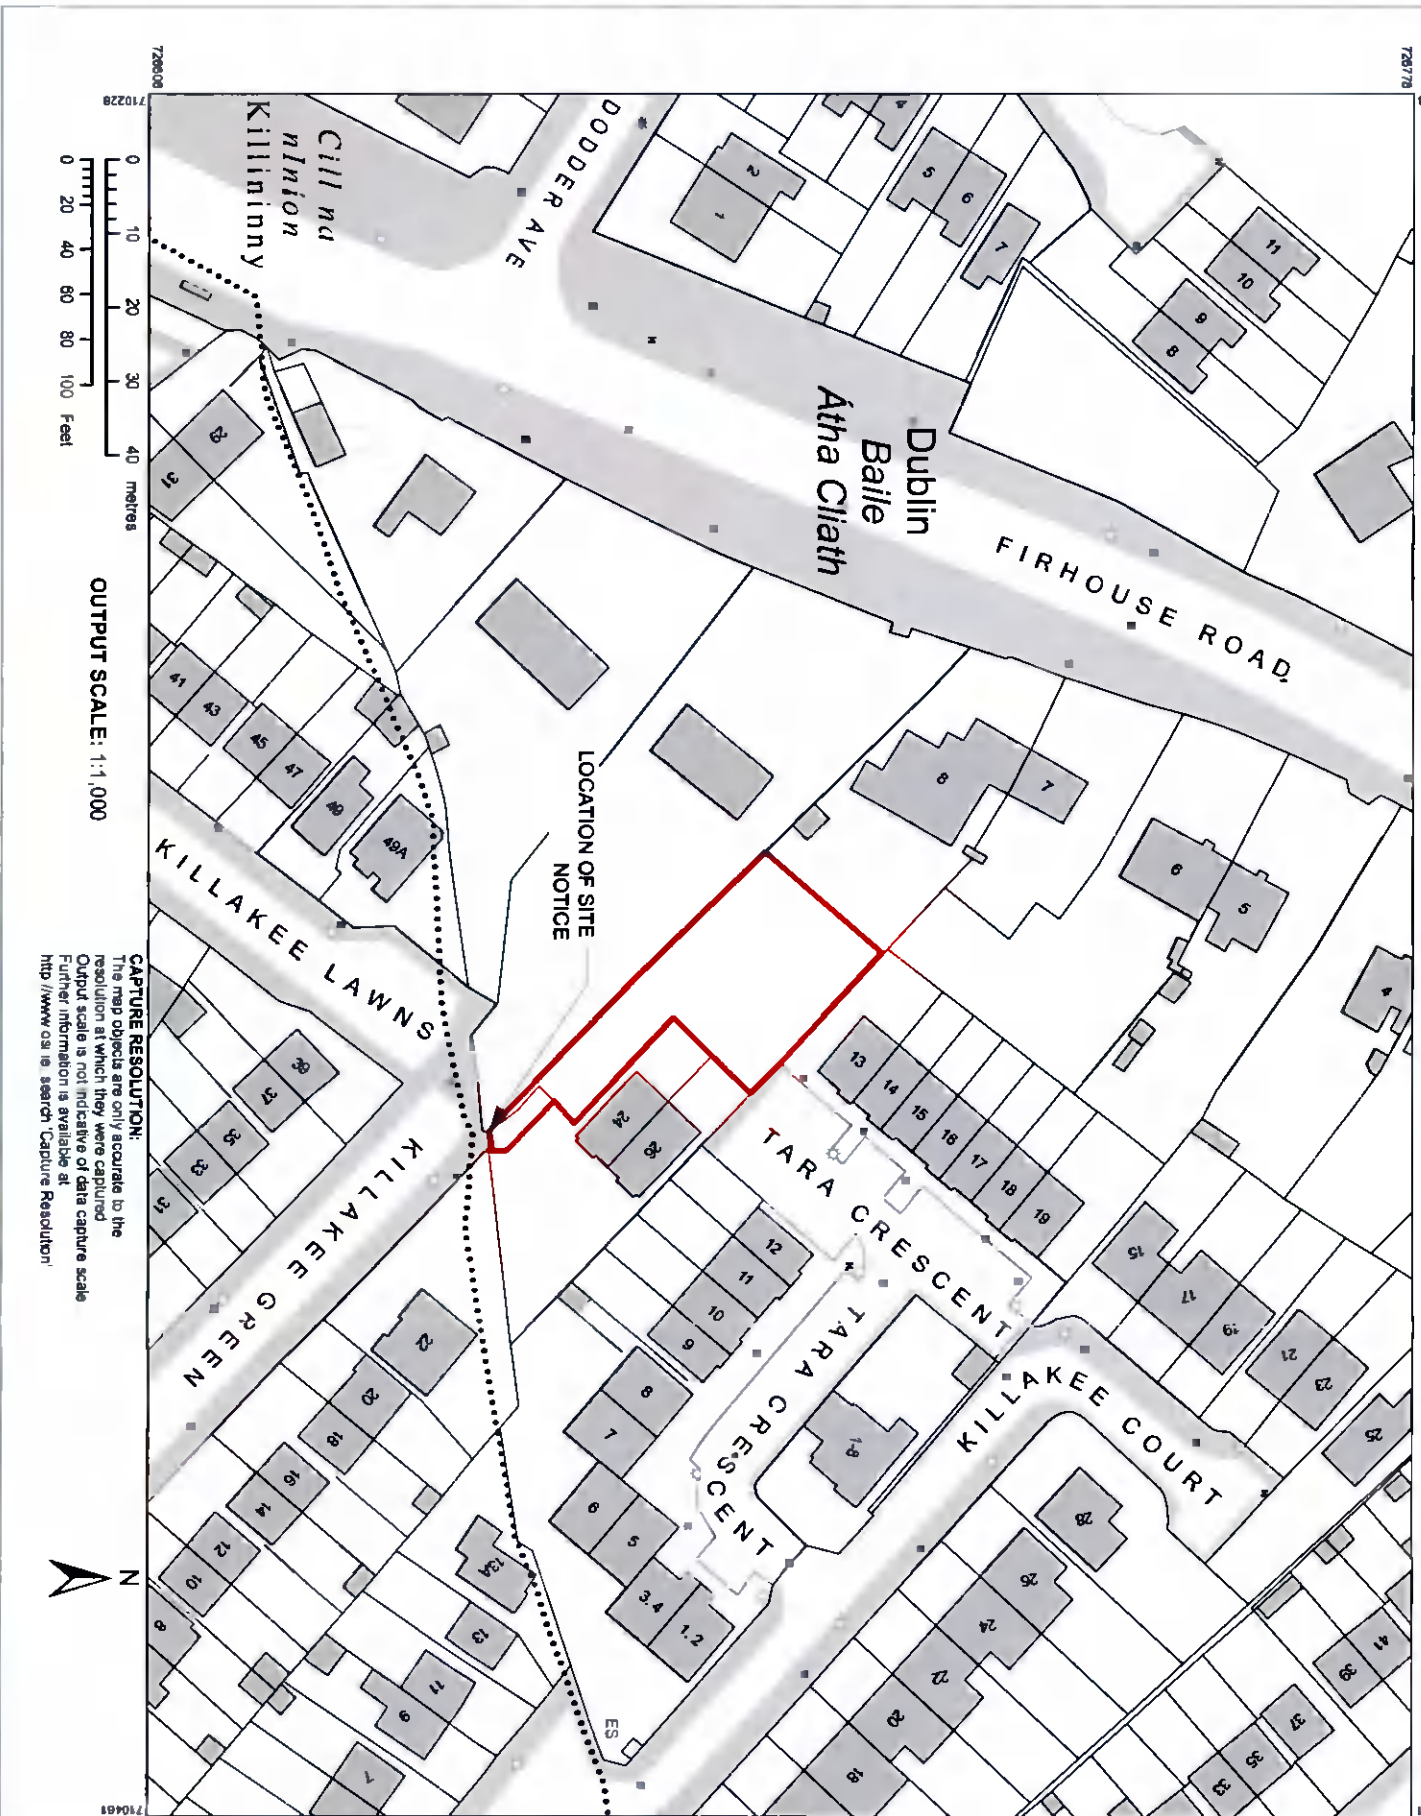

OSI Ordnance Survey
 National Mapping Agency

CENTRE COORDINATES:
 ITM 710345,726692

PUBLISHED: 16/07/2021
ORDER NO.: 50207546_1

MAP SERIES: 1:1,000
 1:1,000
 1:1,000
 1:1,000

MAP SHEETS: 3390-18
 3390-19
 3390-23
 3390-24

COMPILED AND PUBLISHED BY:
 Ordnance Survey Ireland,
 Phoenix Park,
 Dublin 8,
 Ireland

Unauthorised reproduction infringes Ordnance Survey Ireland and Government of Ireland copyright.

All rights reserved
 No part of this publication may be copied, reproduced or transmitted in any form or by any means without the prior written permission of the copyright owners.

The representation on this map of a road, track or footpath is not evidence of the existence of a right of way.

Ordnance Survey maps never show legal property boundaries, nor do they show ownership of physical features

© Suirbheacht Ordánais Éireann 2021
 © Ordnance Survey Ireland, 2021
www.osi.ie/copyright

LEGEND:
<http://www.osi.ie>
 search 'Large Scale Legend'

LEGEND

Applicant Site Boundary

Rev	Date	Note	By

DO NOT SCALE FROM DRAWING

All dimensions to be checked on site prior to the start of any work and any discrepancies notified in writing. Refer to Engineers' drawings for all structural, heating, lighting power, drainage and ventilation information. All building works to comply in all respects to current Building Standards for country in which site is located. All electrical work to be carried out in accordance with the latest edition of the Institute of Electrical Engineers Regulations and to the approval of the Local Authority. All drainage work to be carried out in consultation with the Local Authority inspectors and to be tested to the satisfaction of the Local Authority.



Richard & Eiliana Quinn,
 Proposed Dwelling at
 Killakee Green, D.24

Site Location Map - 1:1000

Scale	Page	Drawn by	Checked by
1:1000	A3	IG	
		Drawing No	Revision
(19)01	(EX)02		