

OSi PLACE Map



National Mapping Agency

CENTRE COORDINATES:
ITM 712859,729048

PUBLISHED: 29/08/2021
ORDER NO.: 50216199_1

MAP SERIES: 1:1,000
MAP SHEETS: 3328-22
3391-02

DWG NO: P.01

JOB TITLE: 129 Templeville Road, Templeogue, Dublin 6W.

DRAWING TITLE: SITE LOCATION MAP

DATE: SEPTEMBER 2021

SERIES: PLANNING


LEGEND:
— AREA OF APPLICATION OUTLINED IN RED

X LOCATION OF SITE NOTICE

Ordnance Survey maps never show legal property boundaries, nor do they show ownership of physical features.

© Surbhreacht Ordánáís Éireann, 2021
© Ordnance Survey Ireland, 2021
www.osi.ie/copyright

LEGEND:
<http://www.osi.ie/search/LargeScaleLegend>

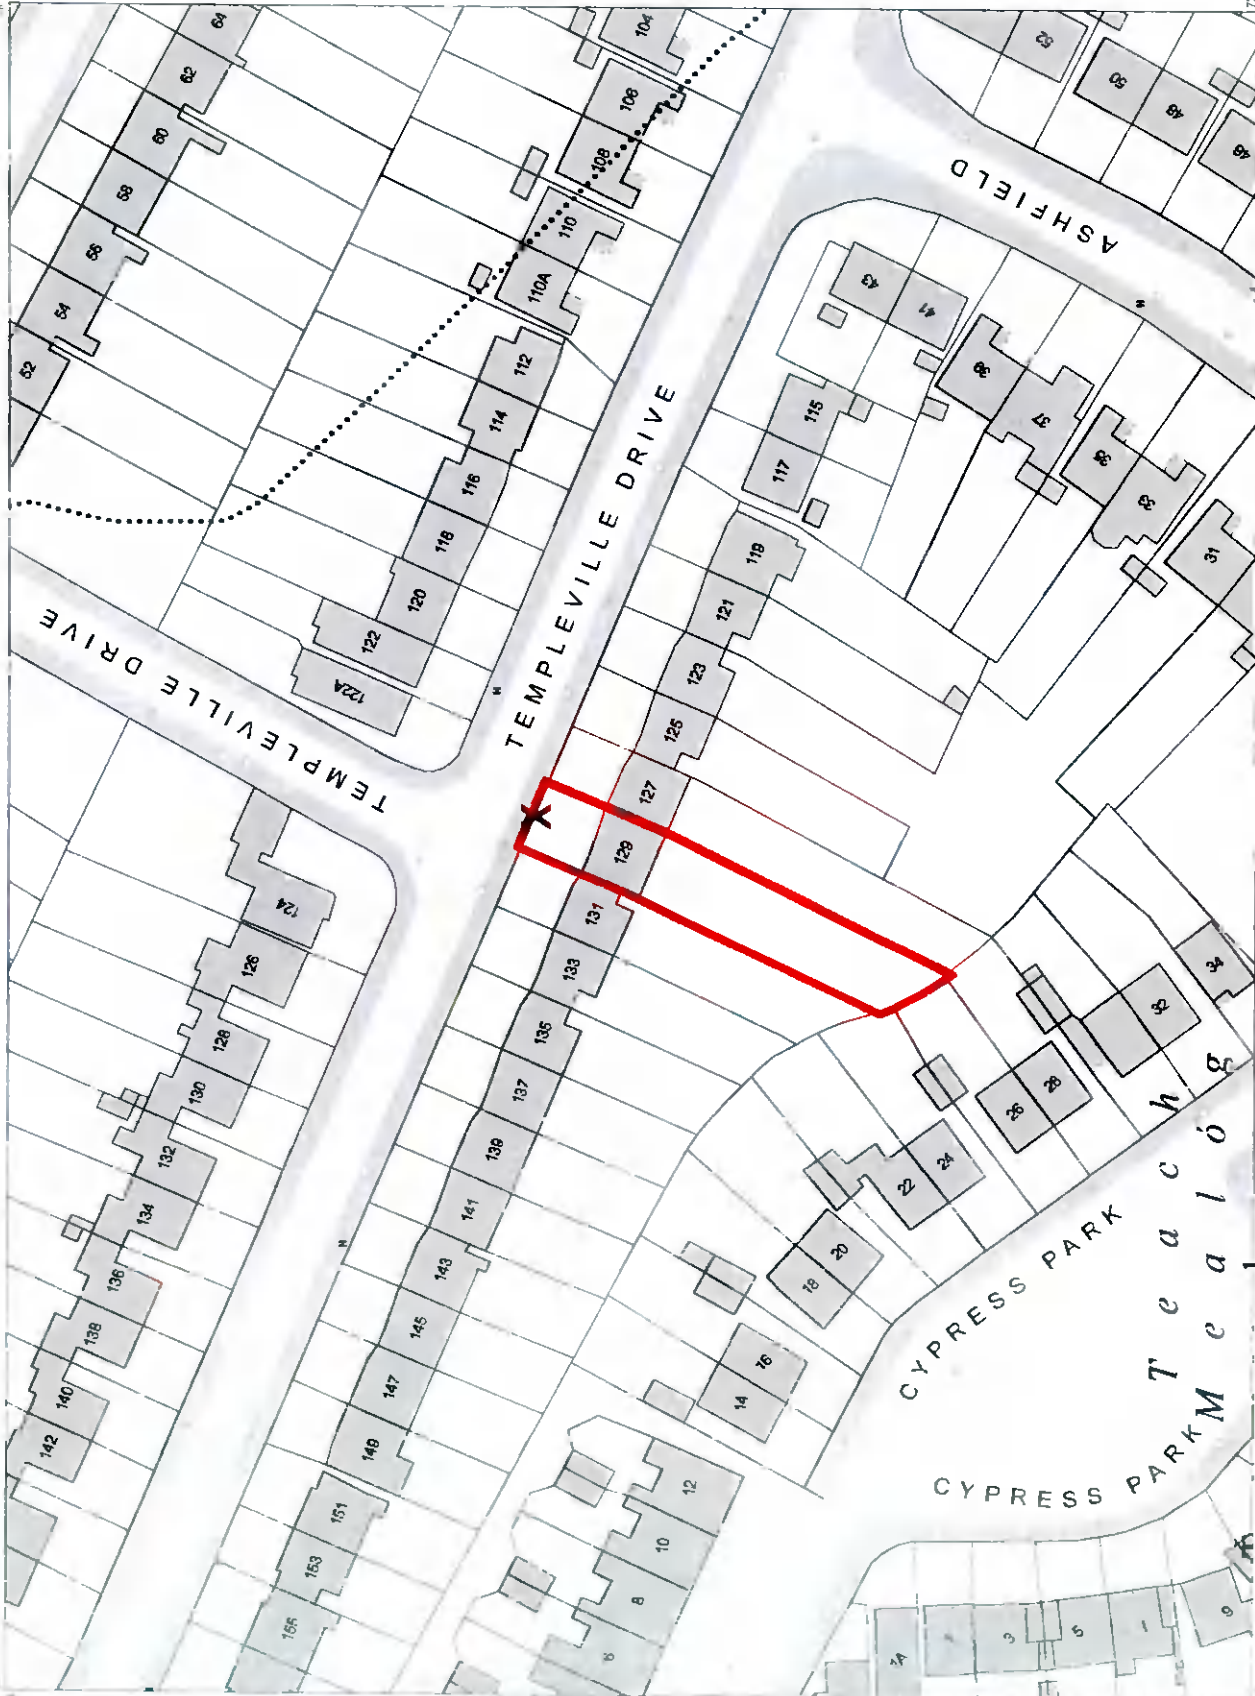

CAPTURE RESOLUTION:
The map objects are only accurate to the resolution at which they were captured. Output scale is not indicative of data capture scale. Further information is available at <http://www.osi.ie/search/CaptureResolution>

OUTPUT SCALE: 1:1,000

