


SITE LAYOUT

DO NOT SCALE FROM THIS DRAWING. WORK ONLY FROM FIGURED DIMENSIONS.
 ALL ERRORS AND OMISSIONS TO BE REPORTED TO THE ARCHITECT.
 THIS DRAWING TO BE READ IN CONJUNCTION WITH RELEVANT CONSULTANT'S DRAWINGS

STATUS KEY: SUR - SURVEY SKE - SKETCH DESIGN PLA - PLANNING APPLICATION
 FSC - FIRE SAFETY CERT TEN - TENDER CON - CONSTRUCTION

THIS DRAWING IS AN INDICATIVE LAYOUT - TO BE USED FOR INFORMATION ONLY - NOT FOR CONSTRUCTION

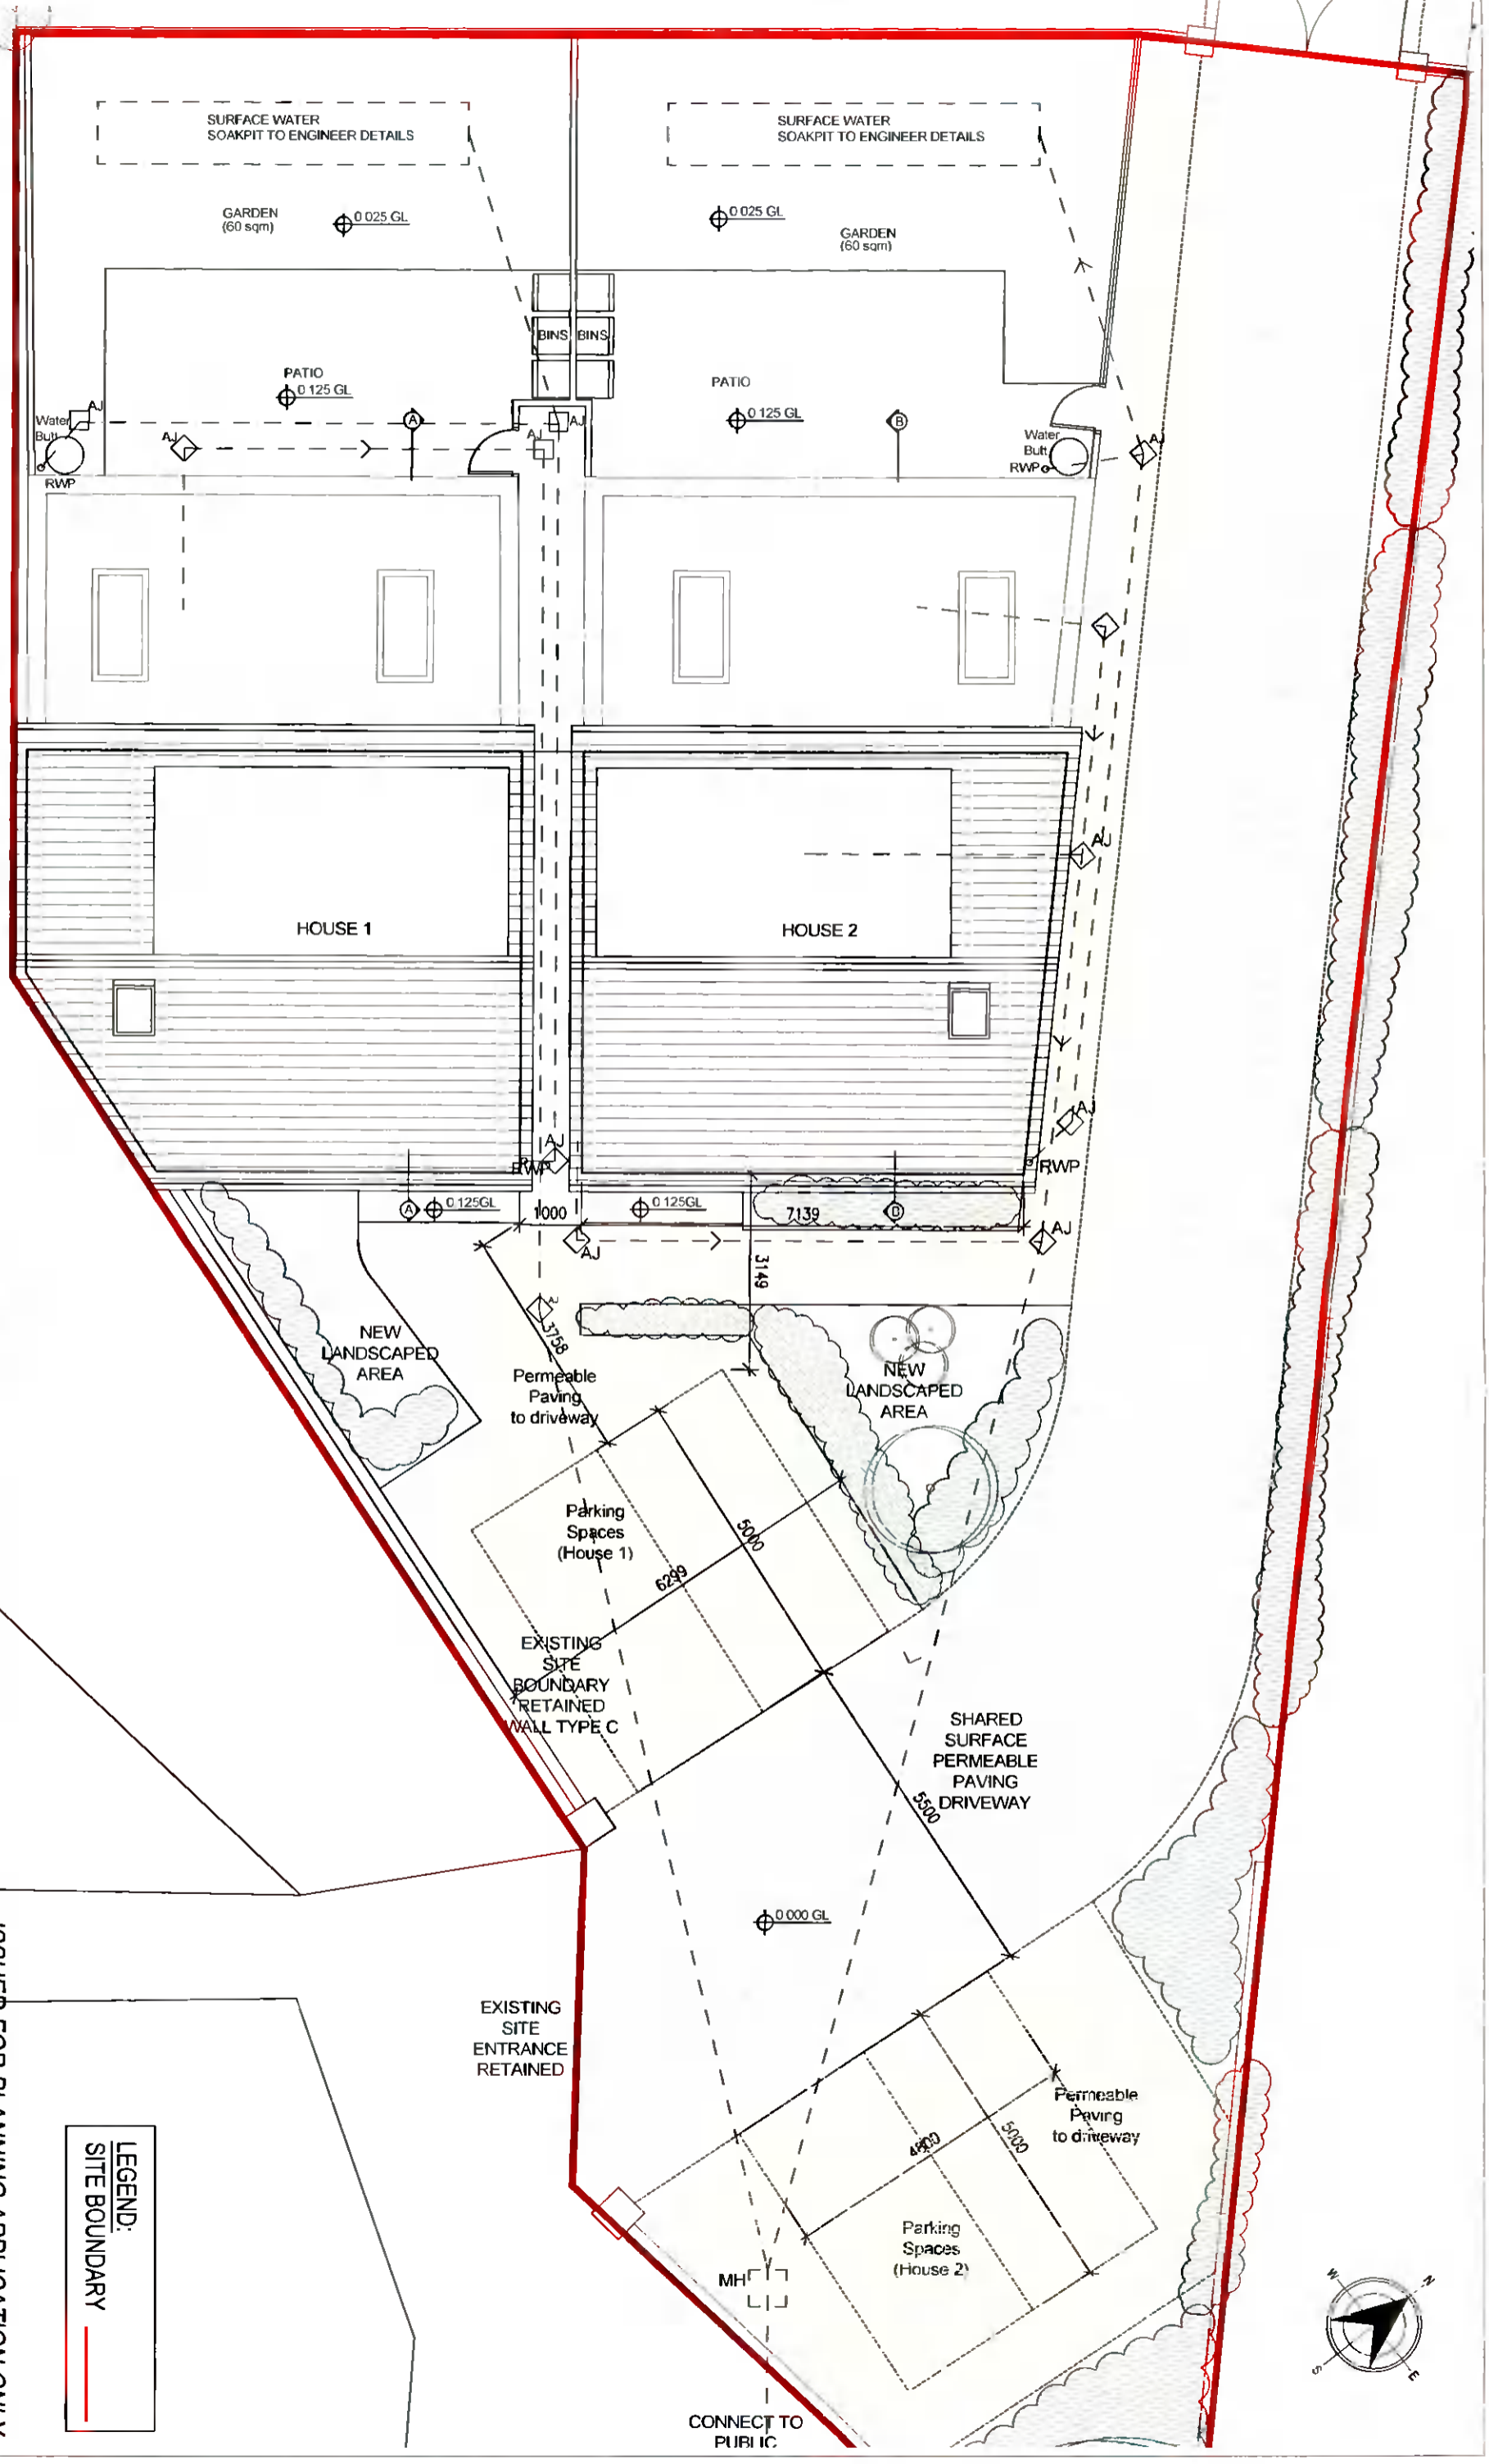

ISSUED FOR PLANNING APPLICATION ONLY

LEGEND:
 SITE BOUNDARY

PROJECT	Two New Dwellings
SITE	Hawthorns, Kiltakee Lwrs, Fintouse, Dublin 24
DRAWN	Loretta Kennedy (Dip Arch Tech)
DATE	10/09/21
ORIGINATOR	LK BB
ISSUE	P1

CLIENT	Teresa & Sean Butler
SCALE	1:100
SHEET	A3

DRAWING	Site Layout
DRAWING NO.	21008-PLA-03