




SECTION A - HOUSE 1

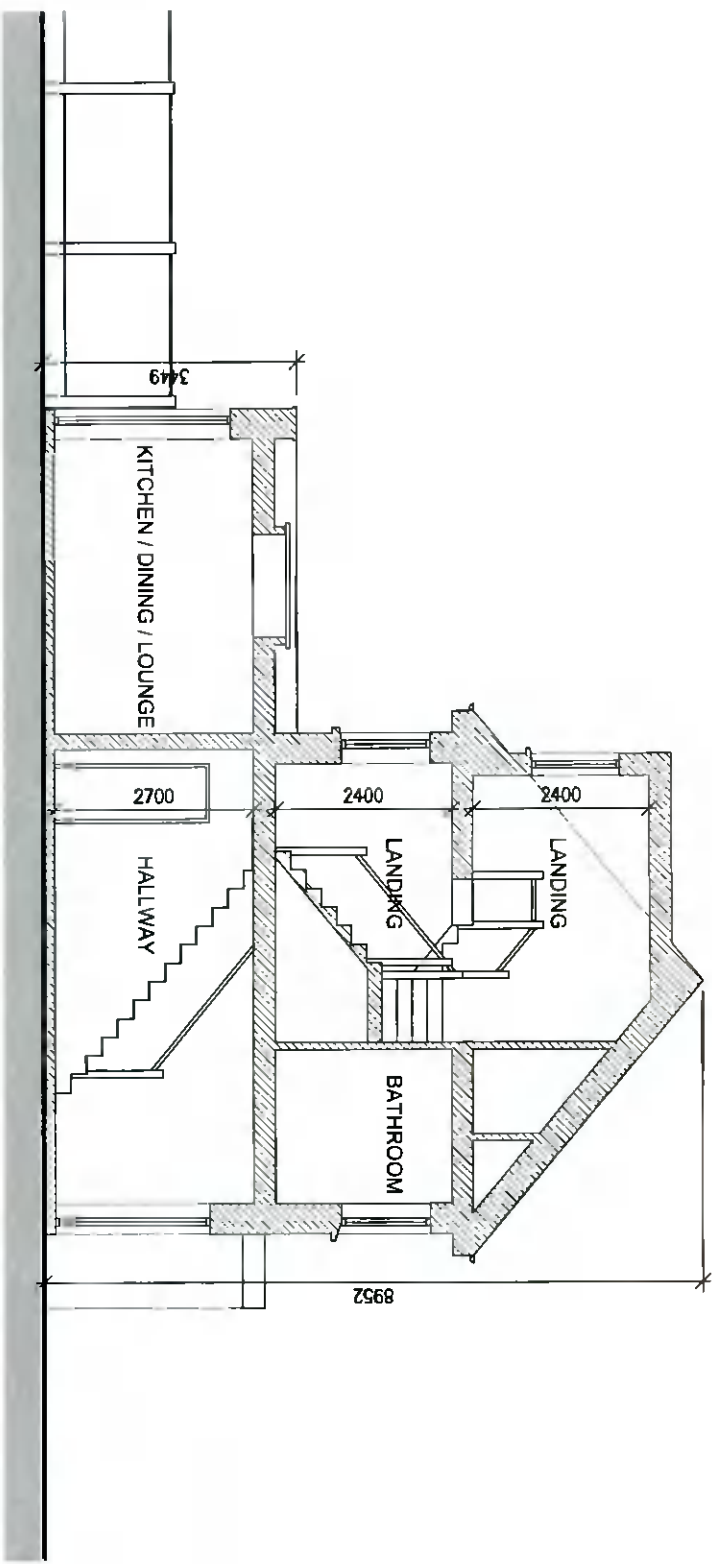


SECTION B - HOUSE 2

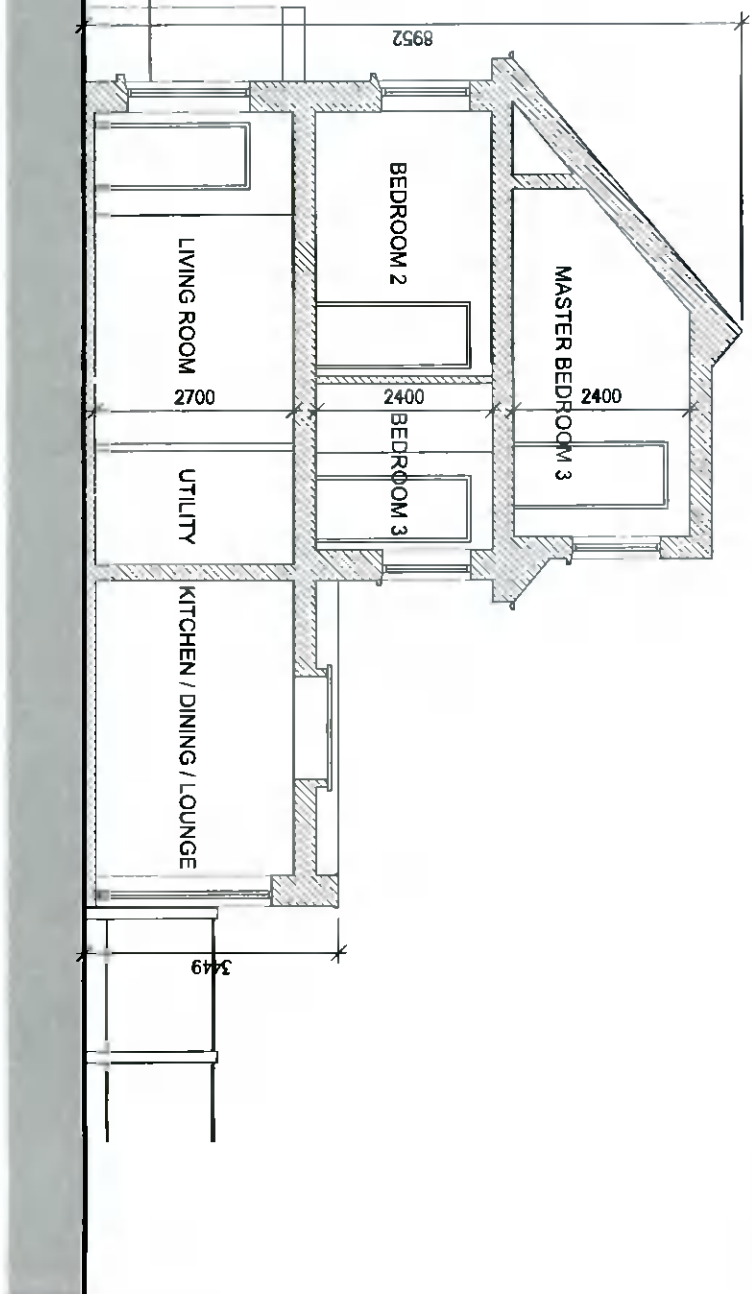


BOUNDARY WALL TYPE A Scale 1:50

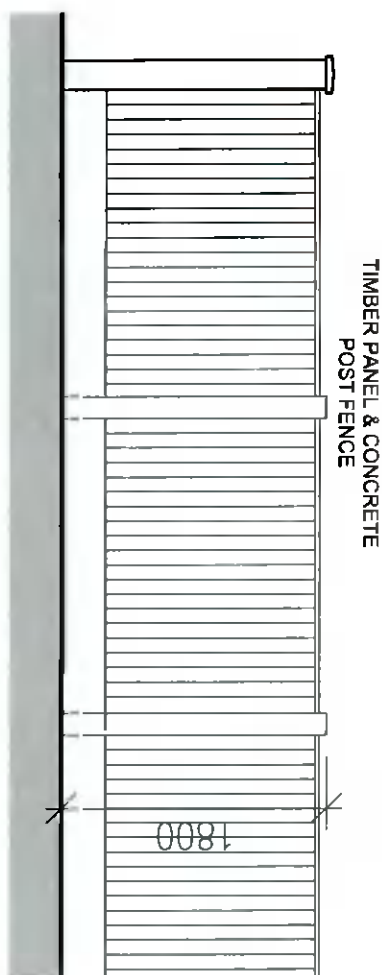

BOUNDARY WALL TYPE B Scale 1:50

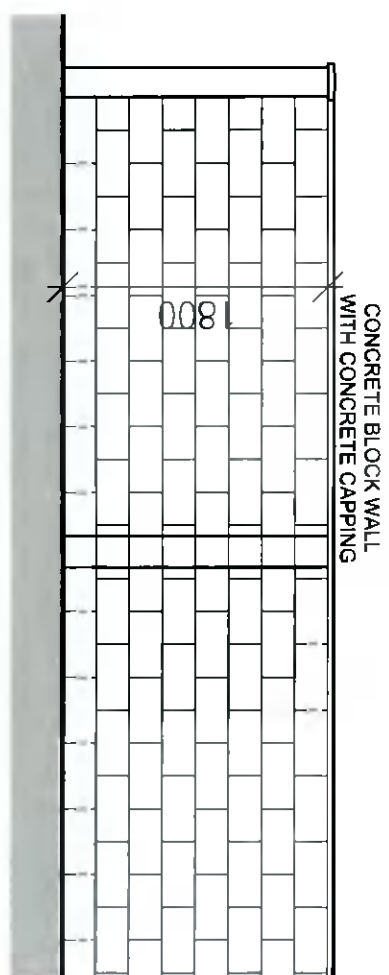

BOUNDARY WALL TYPE C Scale 1:50

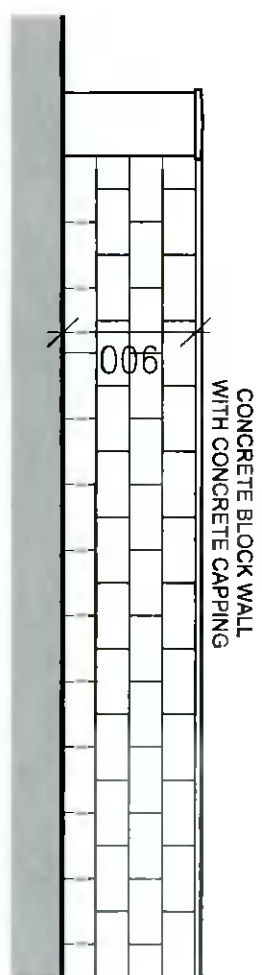

ISSUED FOR PLANNING APPLICATION ONLY

DO NOT SCALE FROM THIS DRAWING WORK ONLY FROM FIGURED DIMENSIONS
ALL ERRORS AND OMISSIONS TO BE REPORTED TO THE ARCHITECT
THIS DRAWING TO BE READ IN CONJUNCTION WITH RELEVANT CONSULTANT'S DRAWINGS.

STATUS KEY	SUR - SURVEY	SKD - SKETCH DESIGN	PLA - PLANNING APPLICATION
	FSC - FIRE SAFETY CERT	TEN - TENDER	CON - CONSTRUCTION
THIS DRAWING IS AN INDICATIVE LAYOUT - TO BE USED FOR INFORMATION ONLY - NOT FOR CONSTRUCTION			

APPLICANT	Teresa & Sean Butler		
PROJECT	Two New Dwellings		
SITE	Hawthorns, Kiltakee Lawns, Firhouse, Dublin 24		
DRAWN	Loretta Kennedy (Dip Arch Tech)	SCALE	1:100 / 1:50
DATE	10/09/21	SHEET	A3
ISSUE	PI	DRAWING NO.	Proposed Sections A-A & B-B
			21008-PLA-10