



Proposed Side Elevation  
1.100

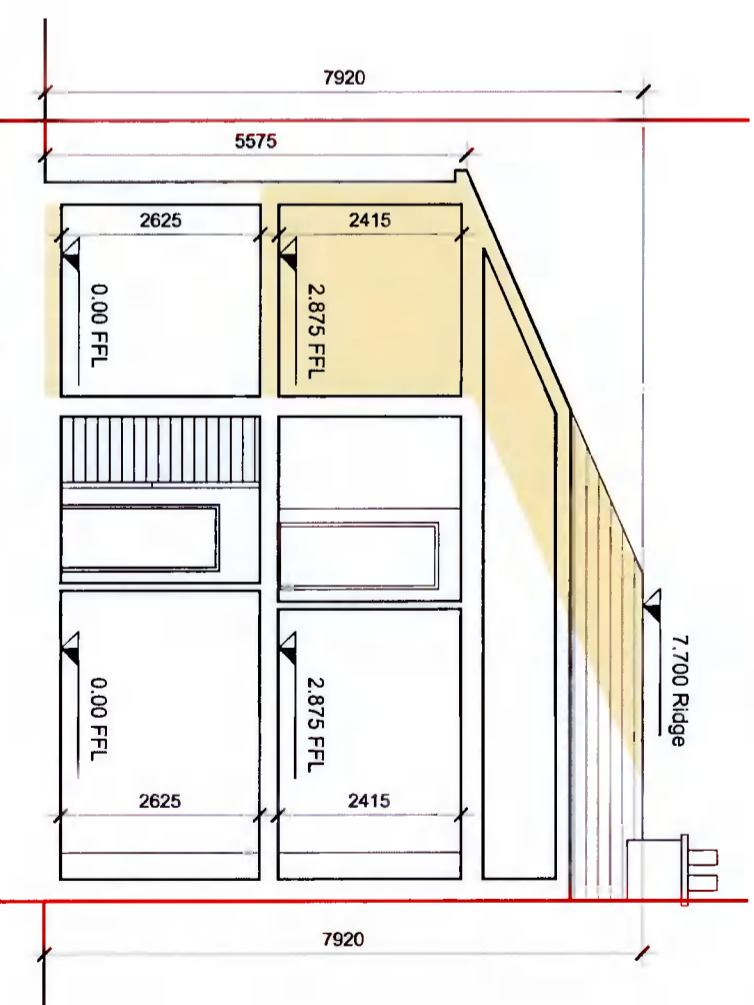

Proposed Section A-A  
1.100

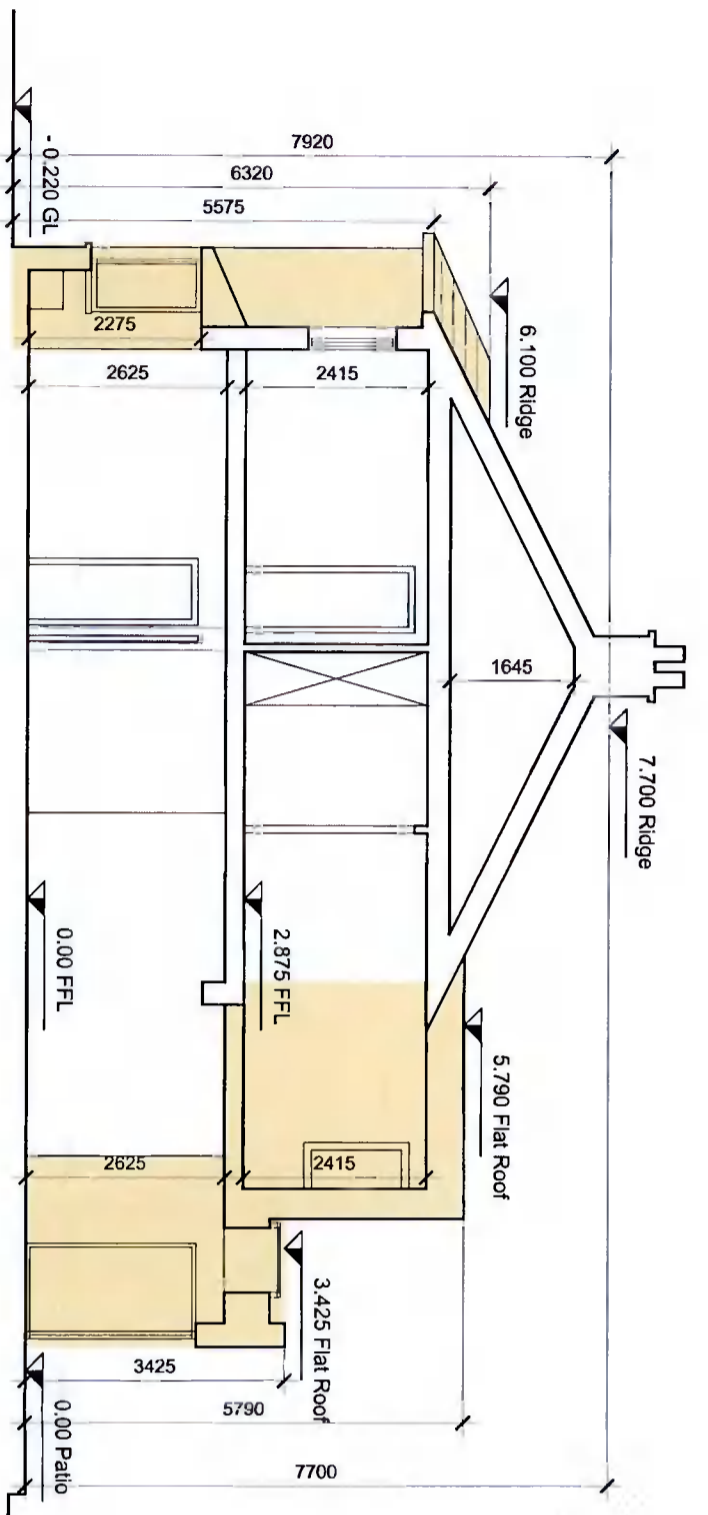

Proposed Section B-B  
1.100

NOTES

- DO NOT SCALE - USE INSURED DIMENSIONS ONLY.
- ALL DIMENSIONS TO BE CHECKED ON SITE PRIOR TO CONSTRUCTION AND ANY DISCREPANCIES TO BE HIGHLIGHTED BY THE CLIENT.
- THIS DRAWING IS TO BE READ IN CONJUNCTION WITH ALL RELEVANT SPECIFICATIONS AND DRAWINGS.
- ALL LEVELS ARE TO FINISHED LEVELS UNLESS OTHERWISE INDICATED.
- SUBJECT TO DETAILED DESIGN APPROVAL AND PLANNING CONDITIONS NOT KNOWN AT SCHEME DESIGN STAGE.
- TENDER DRAWINGS ARE NOT FOR CONSTRUCTION.
- ALL SETTING OUT AND DIMENSIONS TO BE AGREED ON SITE BASED ON CONSTRUCTION DIMENSIONS.

LEGEND

- Indicates site boundary
- Indicates foul drainage
- Indicates surface water
- Indicates proposed works

PP.01	Issued for Planning Permission	09/29/21
REVISION	DESCRIPTION	DATE

drawing  
station  
**Planning Permission**



01 269 6860 • info@bda.ie • www.bda.ie  
4 Leinster Park, Booterstown, Duncobock, Co. Dublin  
PROPOSED ELEVATIONS/SECTION  
DATE: 12/04/2021 SCALE: 1:100 @ A3  
DRAWING NUMBER: 21003- 211  
PP. 01



**BRIGHT  
DESIGN**  
ARCHITECTS

- 4 seatfield park,  
boosterstown,  
blackrock,  
co. dublin
- 01 269 6860
- info@bda.ie
- www.bda.ie

Date: 09.09.21



**Planning Permission**

9th September 2021

Job Ref. : 20106

**51 CYPRESS GROVE ROAD  
DUBLIN 6 W**