


OSi PLACE Map

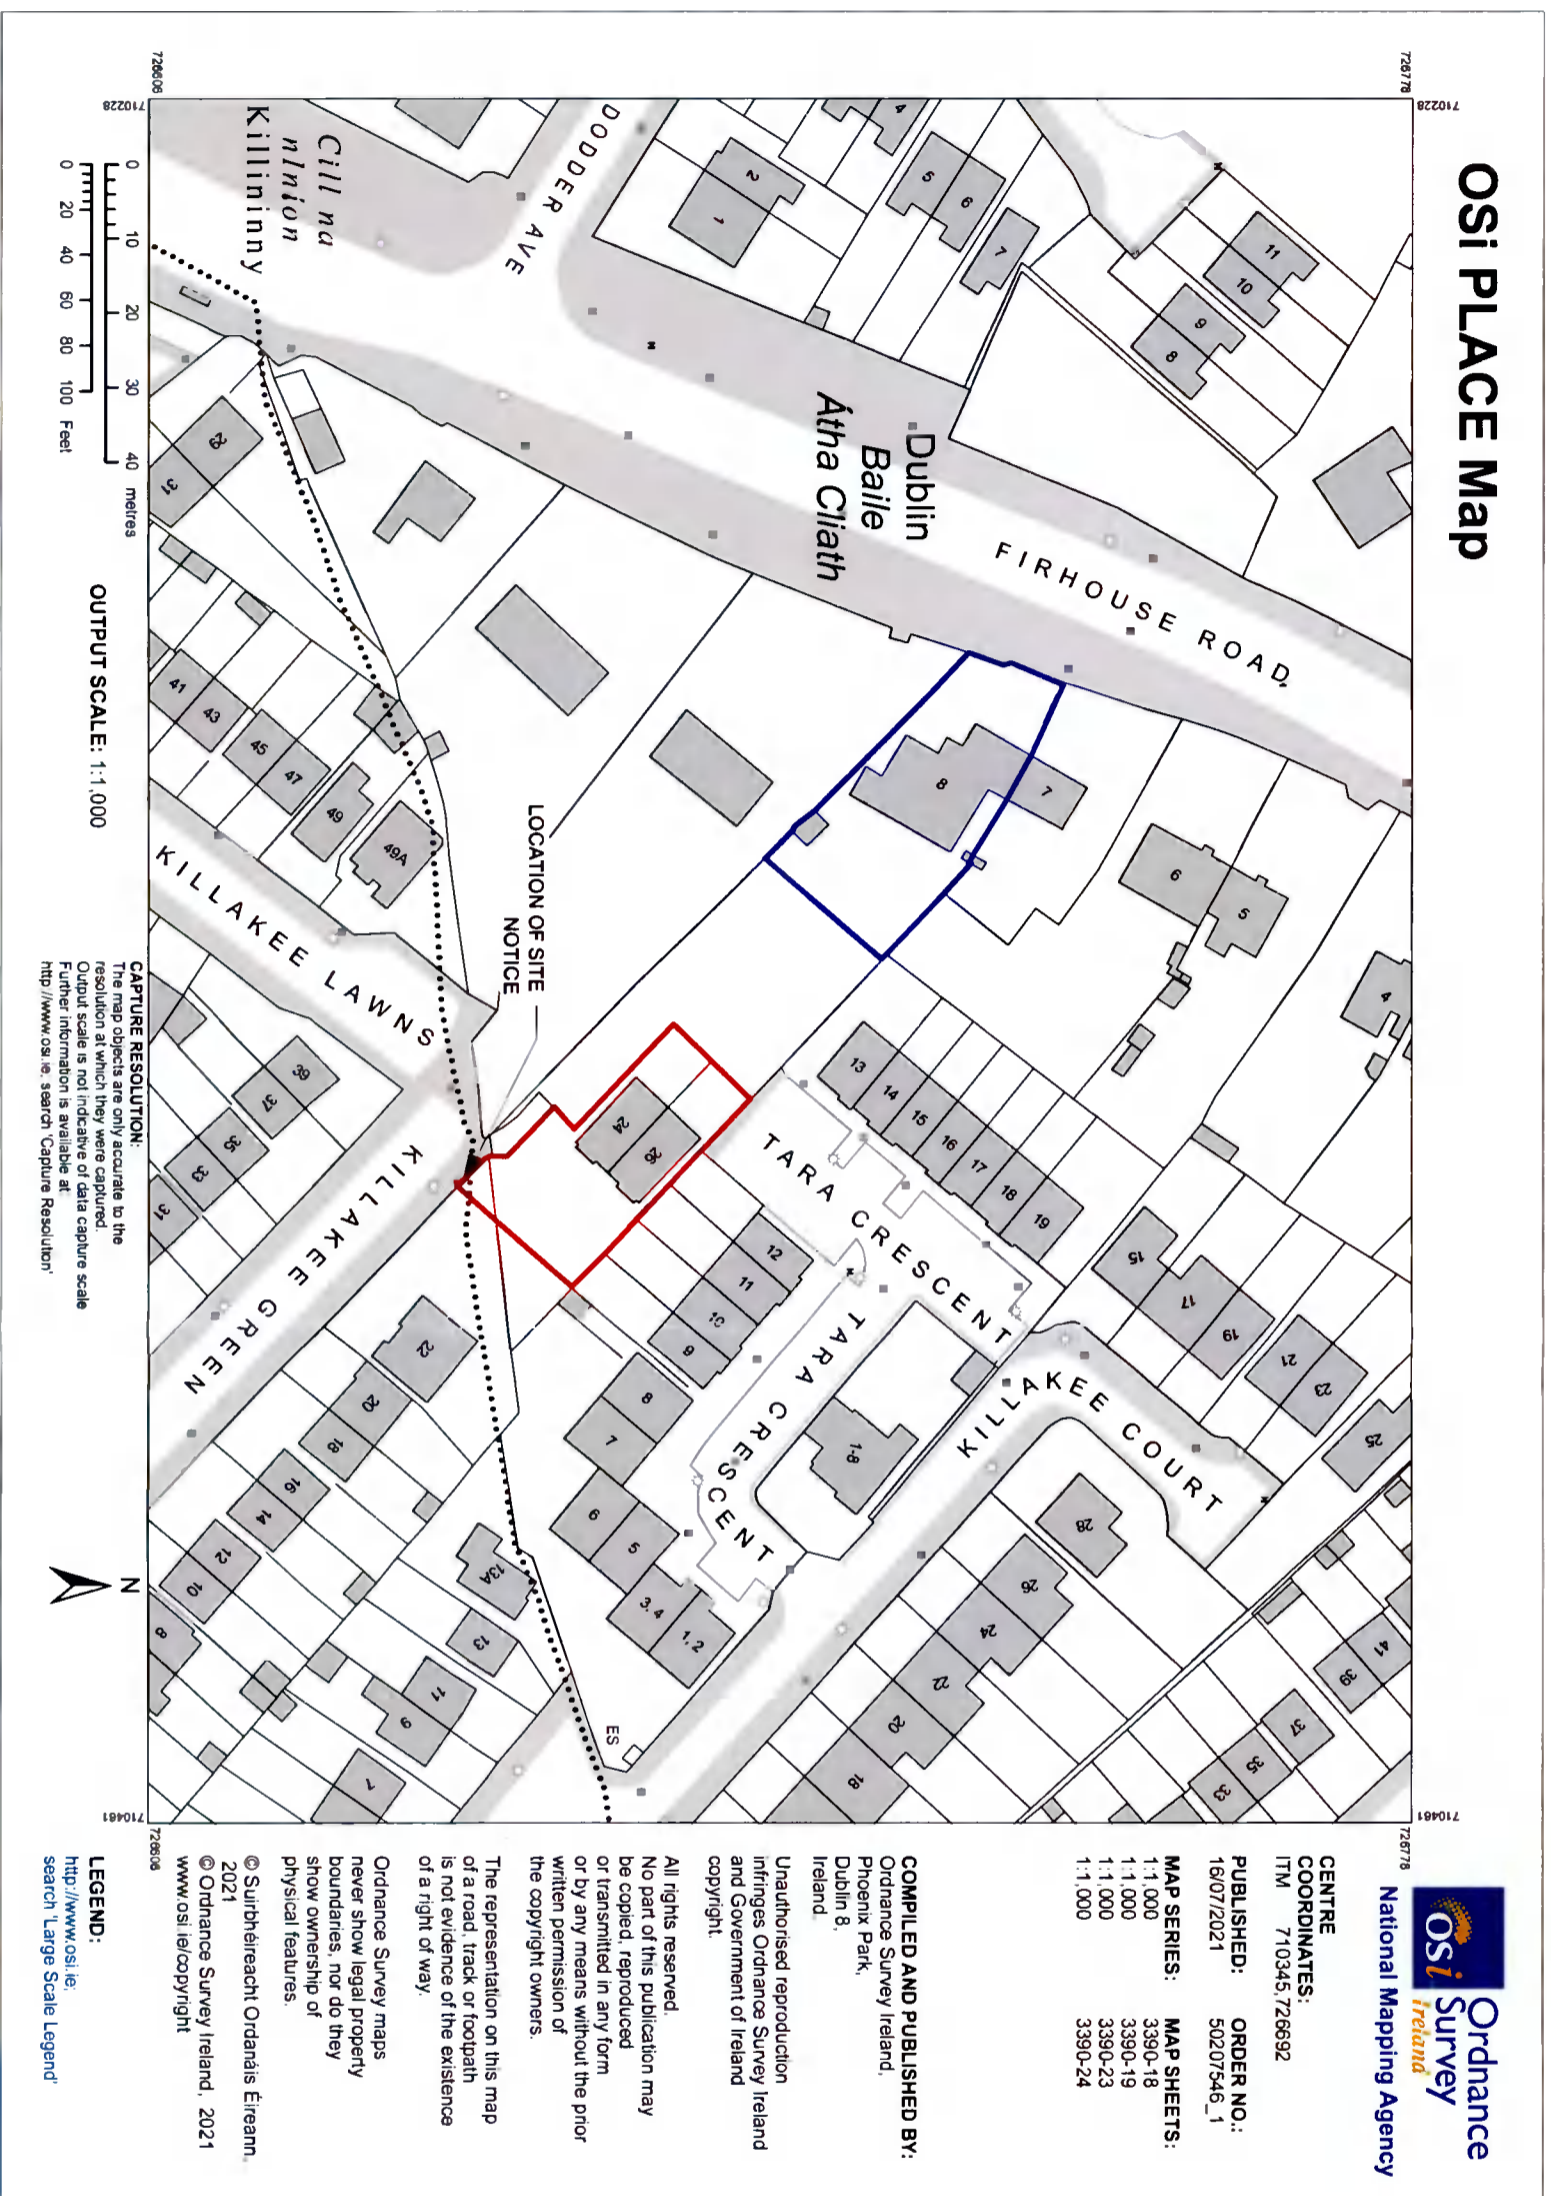

Ordnance Survey Ireland
National Mapping Agency

CENTRE COORDINATES:
ITM 710345, 726692

PUBLISHED: 16/07/2021
ORDER NO.: 50207546_1

MAP SERIES: 1:1,000
1:1,000
1:1,000
1:1,000

MAP SHEETS: 3390-18
3390-19
3390-23
3390-24

COMPILED AND PUBLISHED BY:

Ordnance Survey Ireland,
Phoenix Park,
Dublin 8,
Ireland.

Unauthorised reproduction infringes Ordnance Survey Ireland and Government of Ireland copyright.

All rights reserved.
No part of this publication may be copied, reproduced or transmitted in any form or by any means without the prior written permission of the copyright owners.

The representation on this map of a road, track or footpath is not evidence of the existence of a right of way.

Ordnance Survey maps never show legal property boundaries, nor do they show ownership of physical features.

© Surphreacht Ordánais Éireann, 2021
© Ordnance Survey Ireland, 2021
www.osi.ie/copyright

LEGEND:
<http://www.osi.ie/search/LargeScaleLegend/>

LEGEND

- Applicant Site Boundary
- Applicant land ownership outwith site

Rev	Date	Note	By

Status

DO NOT SCALE FROM DRAWING

All dimensions to be checked on site prior to the start of any work and any discrepancies notified in writing. Refer to Engineers' drawings for all structural, heating, lighting, power, drainage and ventilation information.

All building works to comply in all respects to current Building Standards for country in which site is located.

All electrical work to be carried out in accordance with the latest edition of the Institute of Electrical Engineers Regulations and to the approval of the Local Authority.

All drainage work to be carried out in consultation with the Local Authority inspectors and to be tested to the satisfaction of the Local Authority.



EDT Title: Edward Quinn,
New vehicular entrance, disking and alterations to the gated entrance, at 24-26 Killakee Green, Tallaght, Dublin 24, D24 HC53

Drawing Title Site Location Map - 1:1000			
Scale	Page	Drawn by	Checked by
1:1000	A3	IG	
Job No	Drawing No	Revision	
(19)02	(EX)01		