



FRONT ELEVATION

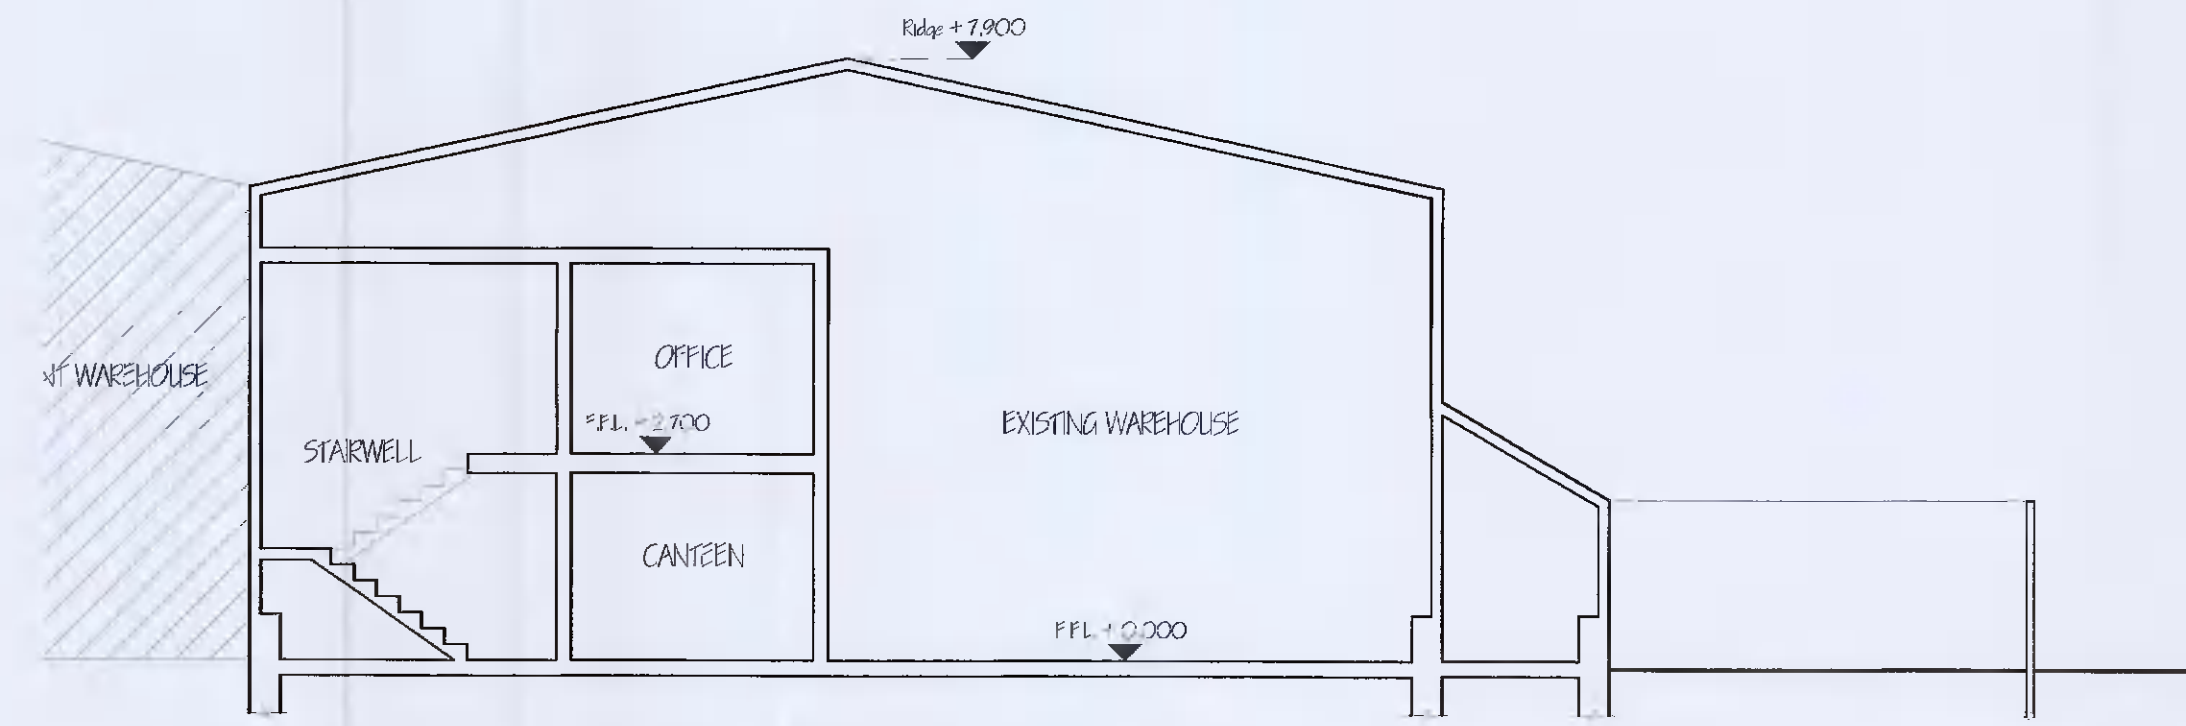


SECTION A-A

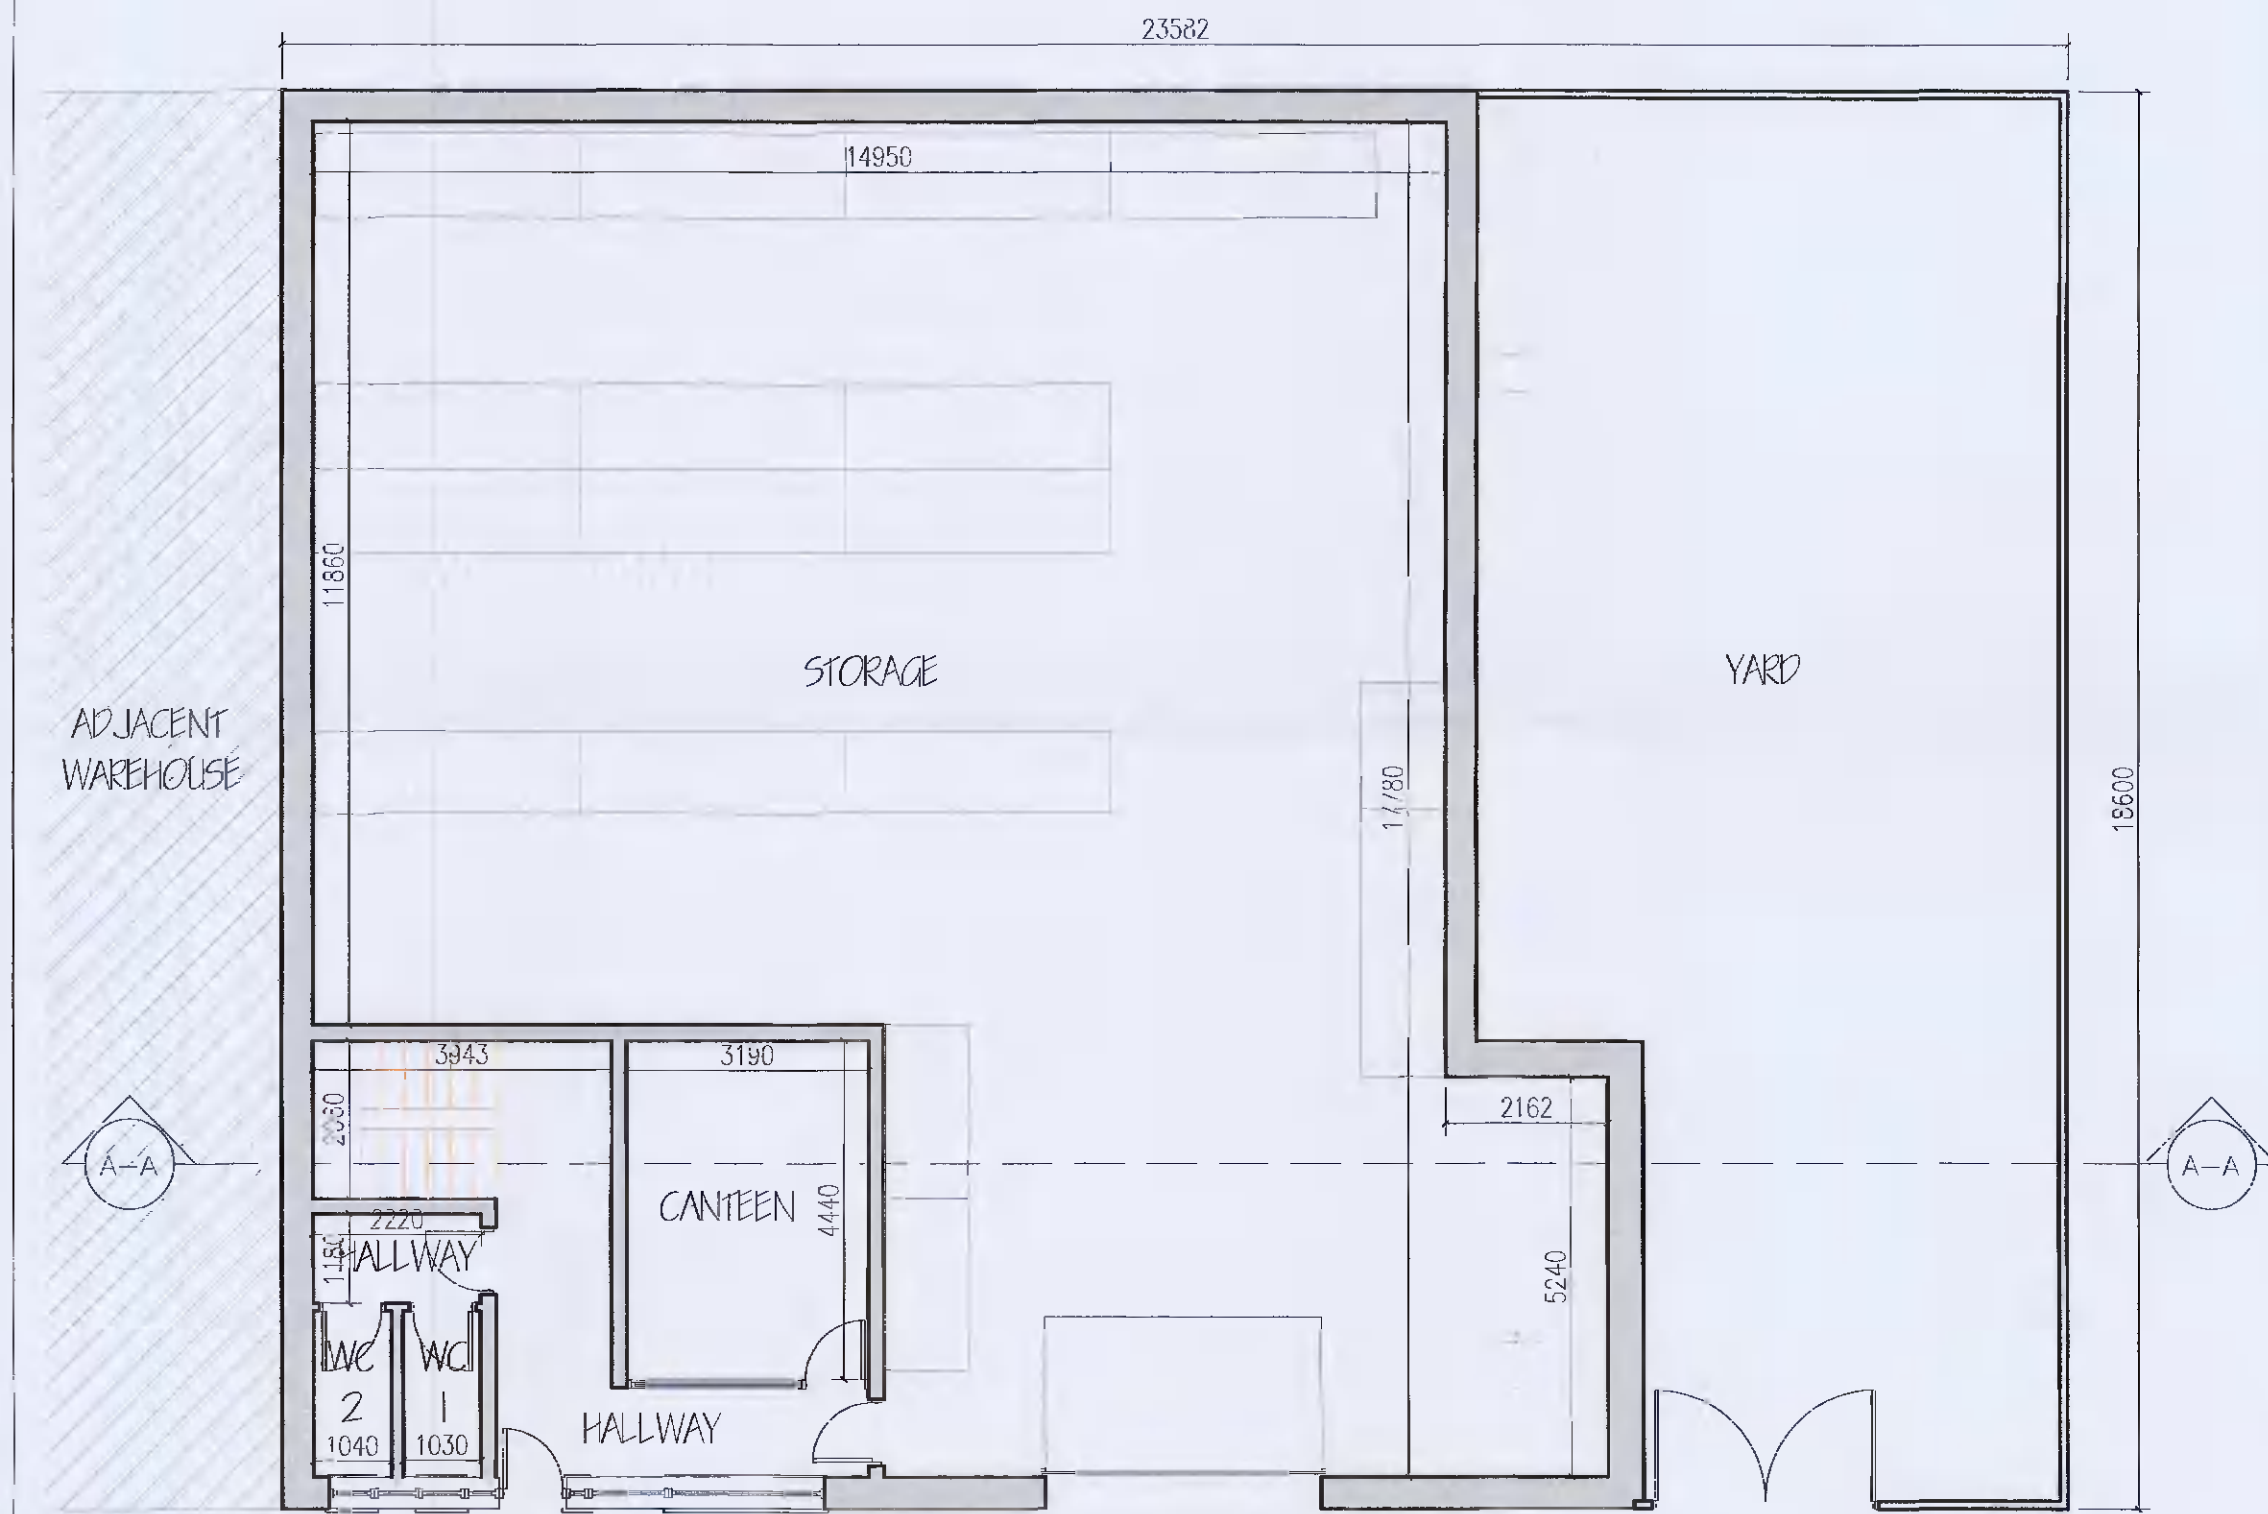

GROUND FLOOR PLAN

Ground Floor Area = (277m<sup>2</sup> / 2,982ft<sup>2</sup>)

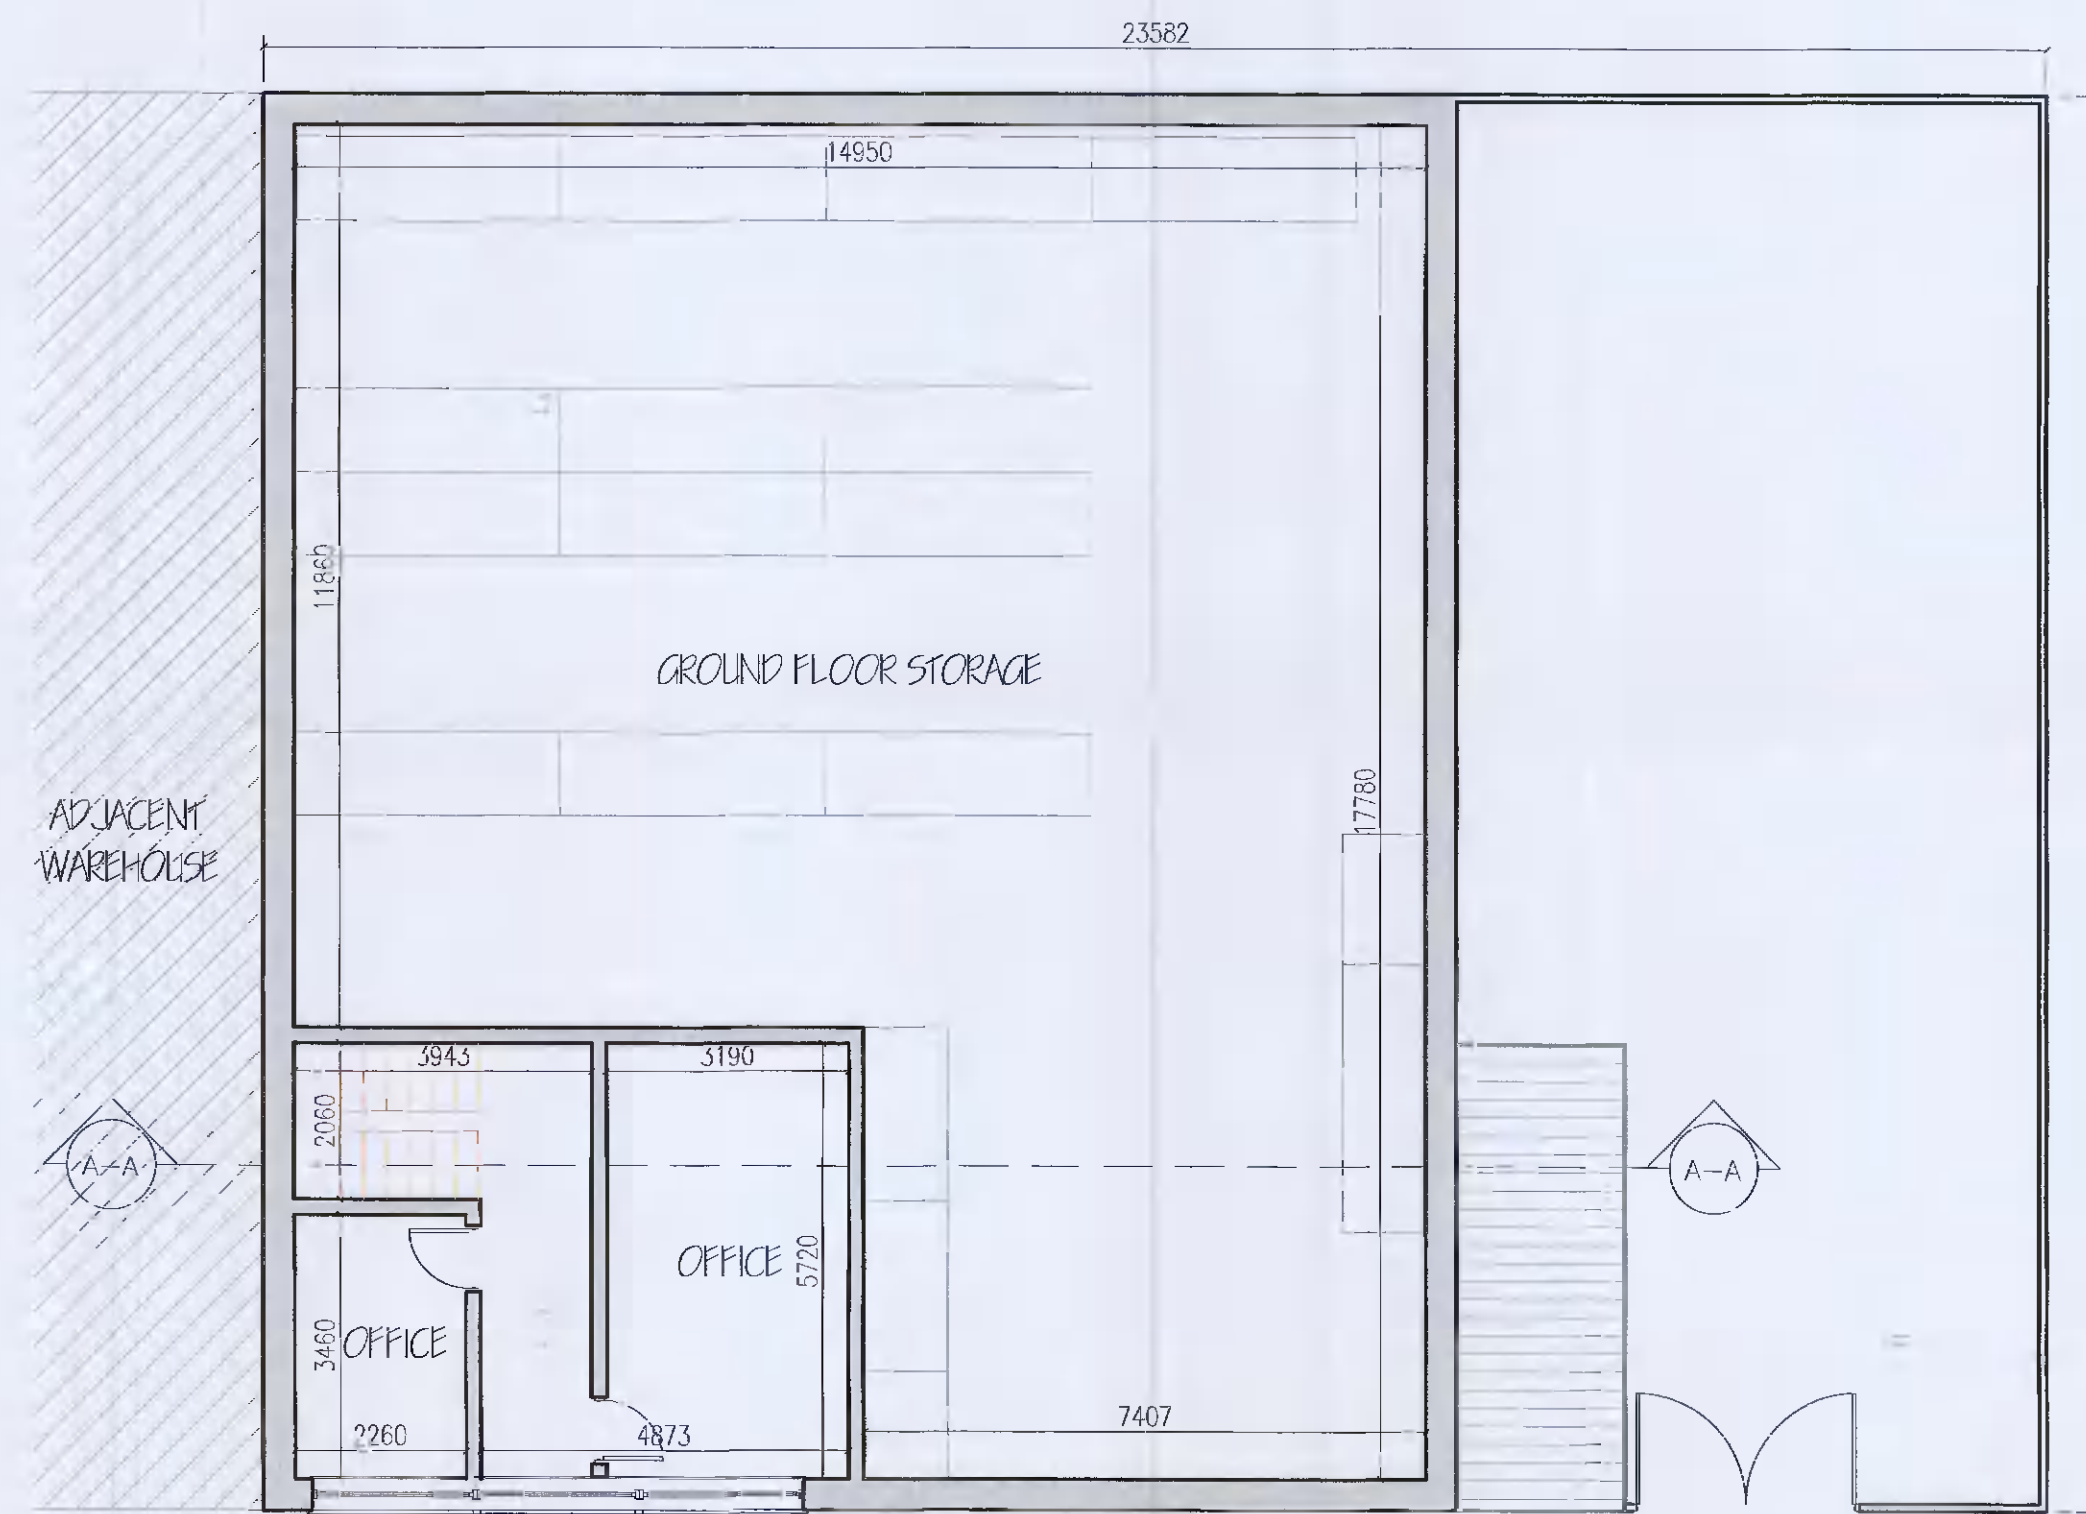

FIRST FLOOR PLAN


First Floor Area = (42m<sup>2</sup> / 452ft<sup>2</sup>)



LEFT SIDE ELEVATION



RIGHT SIDE ELEVATION

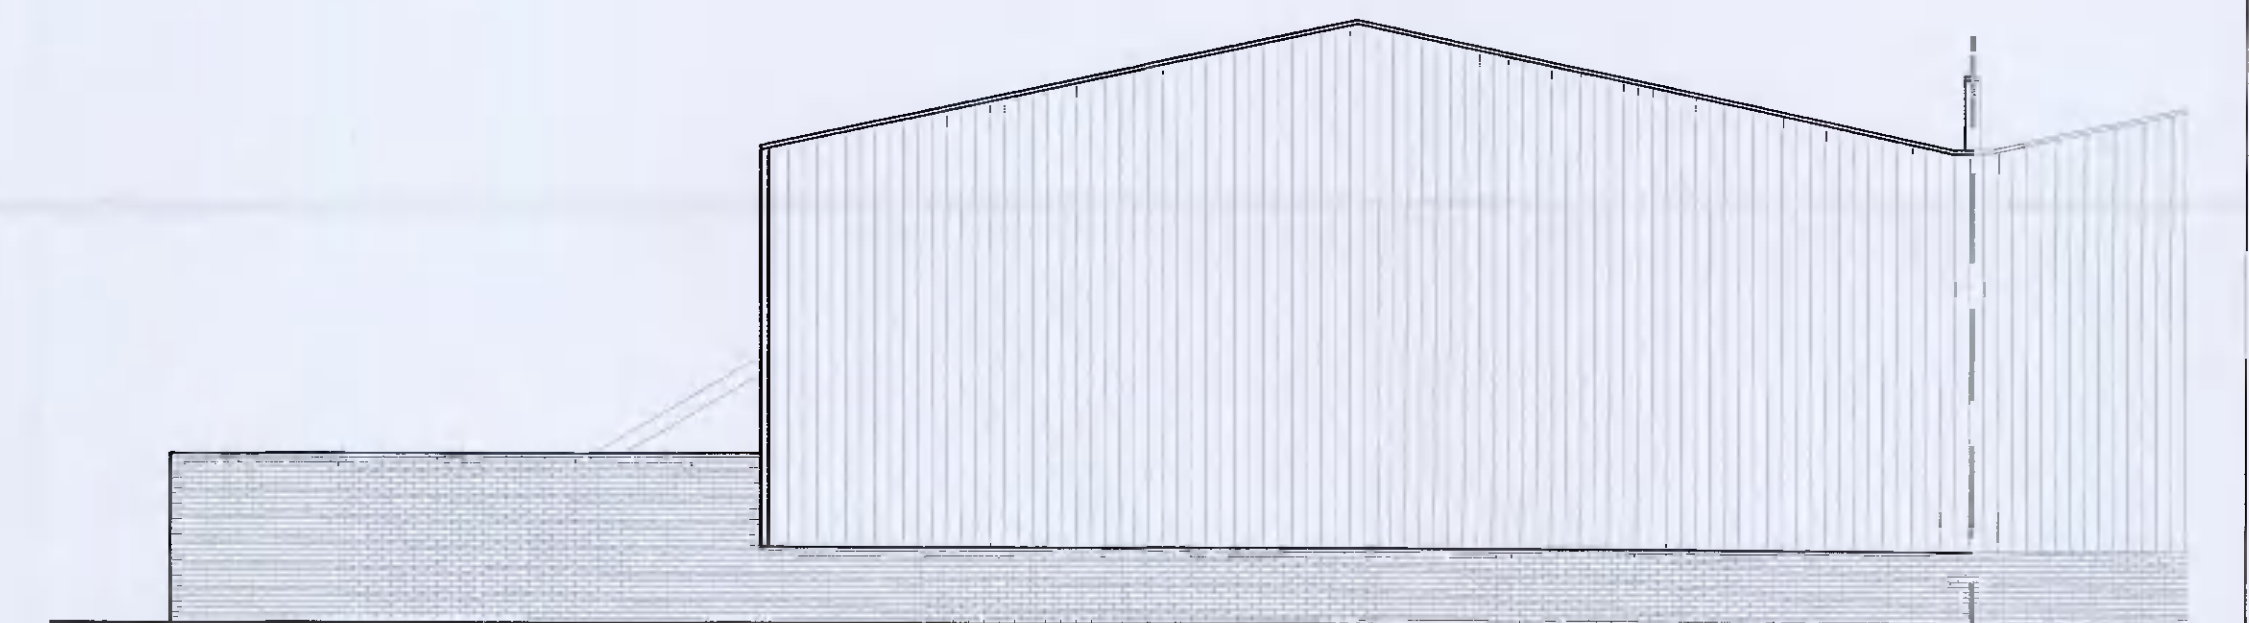

REAR ELEVATION

