



# Planning Pack Map

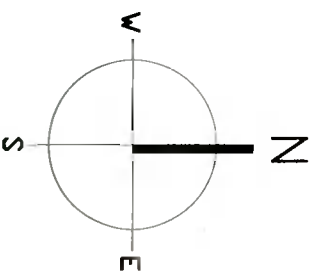

**KEY**  
 — INDICATES SITE BOUNDARY  
 X INDICATES LOCATION OF SITE NOTICE

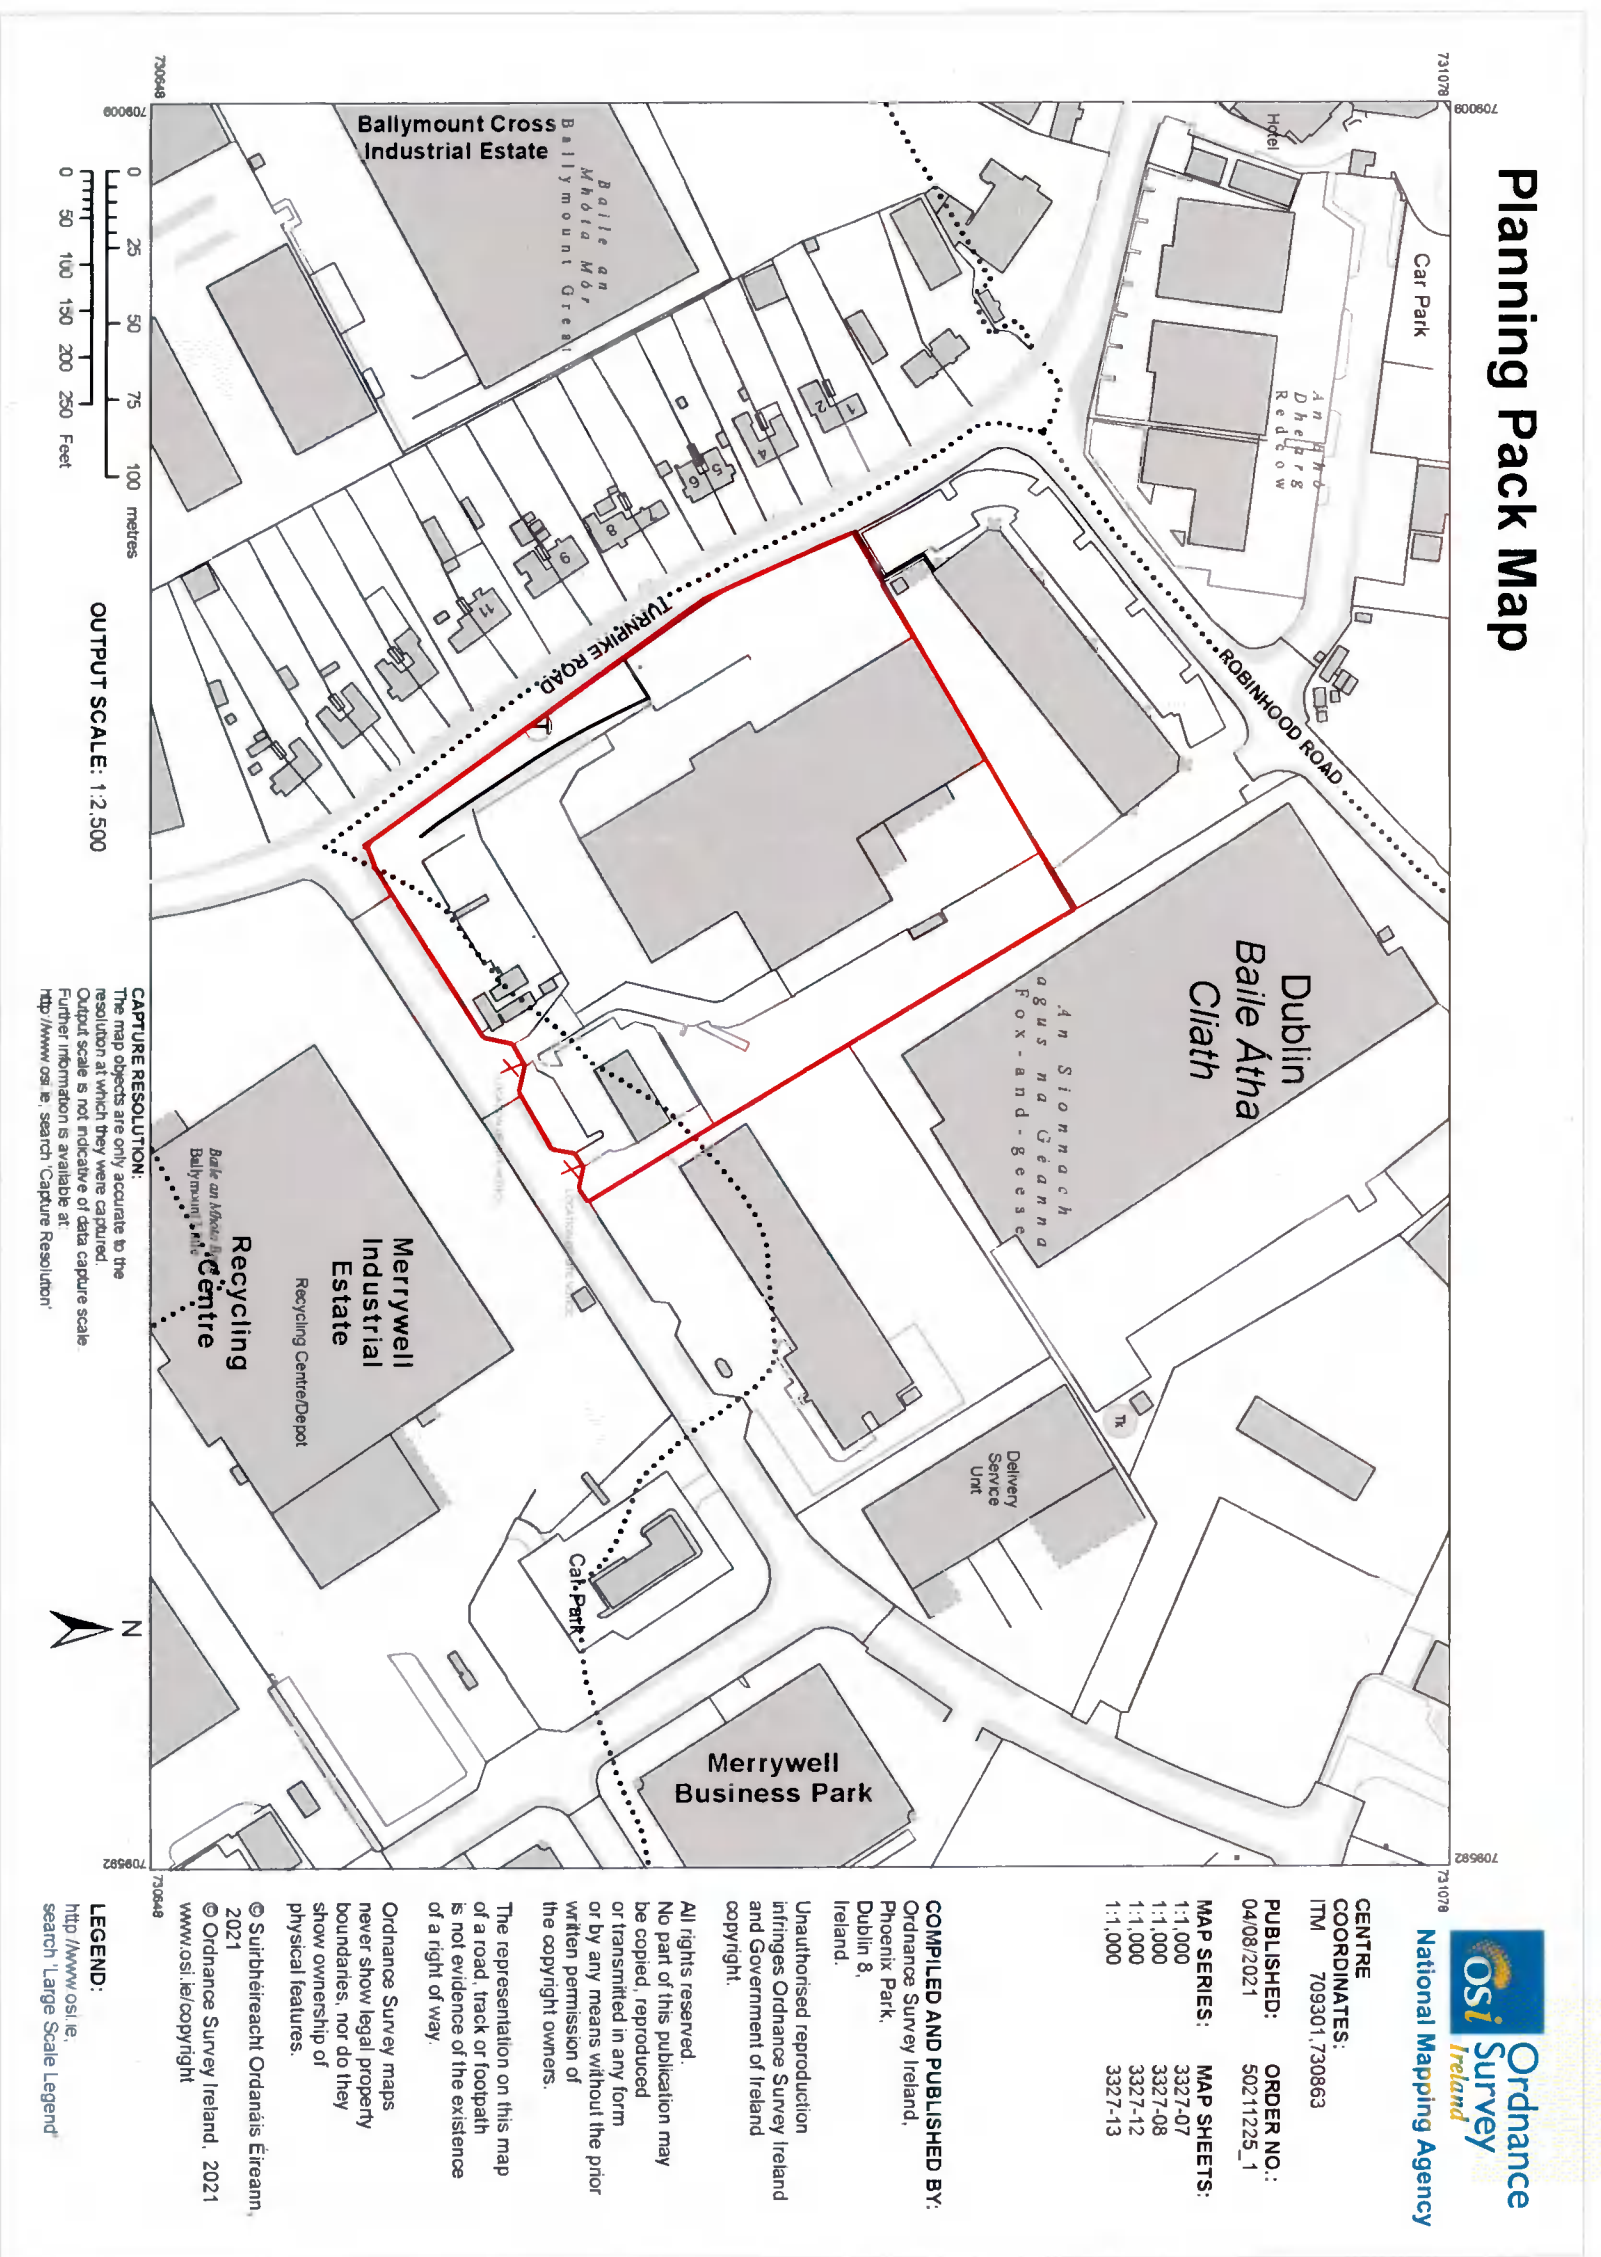

**OS!** Ordnance Survey  
 National Mapping Agency

**CENTRE COORDINATES:**  
 ITM 709301.730863

**PUBLISHED:** 04/08/2021  
**ORDER NO.:** 50211225\_1

**MAP SERIES:**  
 1:1,000 3327-07  
 1:1,000 3327-08  
 1:1,000 3327-12  
 1:1,000 3327-13

**COMPILED AND PUBLISHED BY:**  
 Ordnance Survey Ireland,  
 Phoenix Park,  
 Dublin 8,  
 Ireland.

Unauthorised reproduction infringes Ordnance Survey Ireland and Government of Ireland copyright.

All rights reserved.  
 No part of this publication may be copied, reproduced or transmitted in any form or by any means without the prior written permission of the copyright owners.

The representation on this map of a road, track or footpath is not evidence of the existence of a right of way.

Ordnance Survey maps never show legal property boundaries, nor do they show ownership of physical features.

© Suirtheireacht Ordánais Éireann, 2021  
 © Ordnance Survey Ireland, 2021  
 www.osi.ie/copyright

**CAPTURE RESOLUTION:**  
 The map objects are only accurate to the resolution at which they were captured. Output scale is not indicative of data capture scale. Further information is available at: <http://www.osi.ie/search/CaptureResolution>

**LEGEND:**  
<http://www.osi.ie/search/LargeScaleLegend>

01 SITE LOCATION PLAN  
 100-001 1:2500

**DISCLAIMER:**

TODD ARCHITECTS CONFIRM THAT RECIPIENTS CAN ONLY RELY ON APPROVED CONTROLLED DOCUMENT FORMATS IN CONSTRUCTION PROJECTS. CONTROLLED DOCUMENT FORMATS INCLUDE ORIGINAL HARD COPY DRAWINGS ISSUED BY TODD ARCHITECTS, OR UNPRINTED PDF/DWG IMAGES OF DRAWINGS RECEIVED FROM TODD ARCHITECTS. TODD ARCHITECTS CANNOT ENSURE THE ACCURACY OF DRAWINGS USED IN AN UNCONTROLLED DOCUMENT FORMAT WHICH MAY BE ALTERED OR MISINTERPRETED AS A RESULT OF HUMAN ERROR ON THE PART OF THE RECIPIENT, OR AS A RESULT OF THE INCOMPATIBILITY OF COMPUTER SYSTEMS WHEN OPENING OR PRINTING COMPUTER AIDED DRAWINGS. UNCONTROLLED DOCUMENT FORMATS INCLUDE: COMPUTER AIDED DESIGN FILES, PRINTS WHICH HAVE BEEN CREATED BY THE RECIPIENT FROM NON-CONTROLLED FILE FORMATS, PHOTOCOPIES OF ORIGINAL HARD COPY DRAWINGS FROM TODD ARCHITECTS, DRAFT DRAWINGS SUPPLIED BY TODD ARCHITECTS FOR INFORMATION PURPOSES ONLY, TODD ARCHITECTS ACCEPT NO RESPONSIBILITY FOR ANY LOSS OR DAMAGE ARISING AS A RESULT OF RELIANCE BY THE RECIPIENT OR ANY THIRD PARTY ON UNCONTROLLED DOCUMENT FORMATS. RELIANCE UPON WHICH WILL BE ENTIRELY AT THE RISK OF THE RECIPIENT.

CONTRACTORS ARE RESPONSIBLE FOR THE VERIFICATION OF ALL DIMENSIONS ON SITE AND THE ARCHITECT IS TO BE INFORMED OF ANY DISCREPANCY. DO NOT SCALE FROM THIS DRAWING. USE FIGURED DIMENSIONS ONLY.

Rev No:	1	Date:	13.09.21	Amendment:	PLANNING	Drwn by:	SM	CHKD by:	PL			
Status:	PLANNING		Date:	13/09/2021	Drwn by:	SM	CHKD by:	PL	Project Code:	21053	Project Title:	SIG
Originator:	TODD		Level:	ZZ	Type:	DR	Class:	A	Number:	100	Revision:	01
Client:	SIG TRADING LIMITED		Project Name:	SIG SIGNAGE APPLICATION		Drawing Title:		SITE LOCATION PLAN				
<p><b>TODD ARCHITECTS</b>          THE OLD BARRACKS,          4A, LAND LANE, HAAGAN'S COURT,          DUBLIN 2, D02T997.          T +353 (1) 6620 500          E INFO@TODDARCHIE</p>												