



EXISTING LEFT FRONT WAREHOUSE ENTRANCE WALL ELEVATION
SCALE 1:100

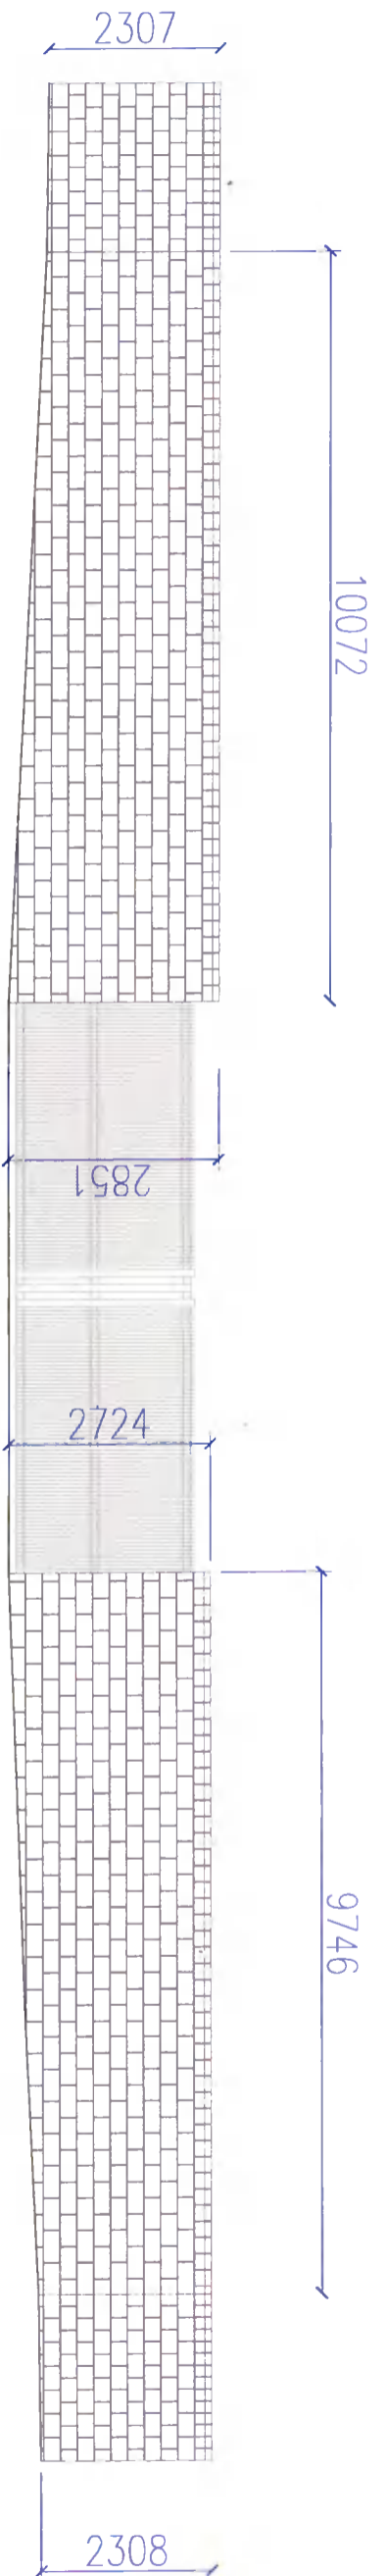

EXISTING RIGHT FRONT WAREHOUSE ENTRANCE WALL ELEVATION
SCALE 1:100

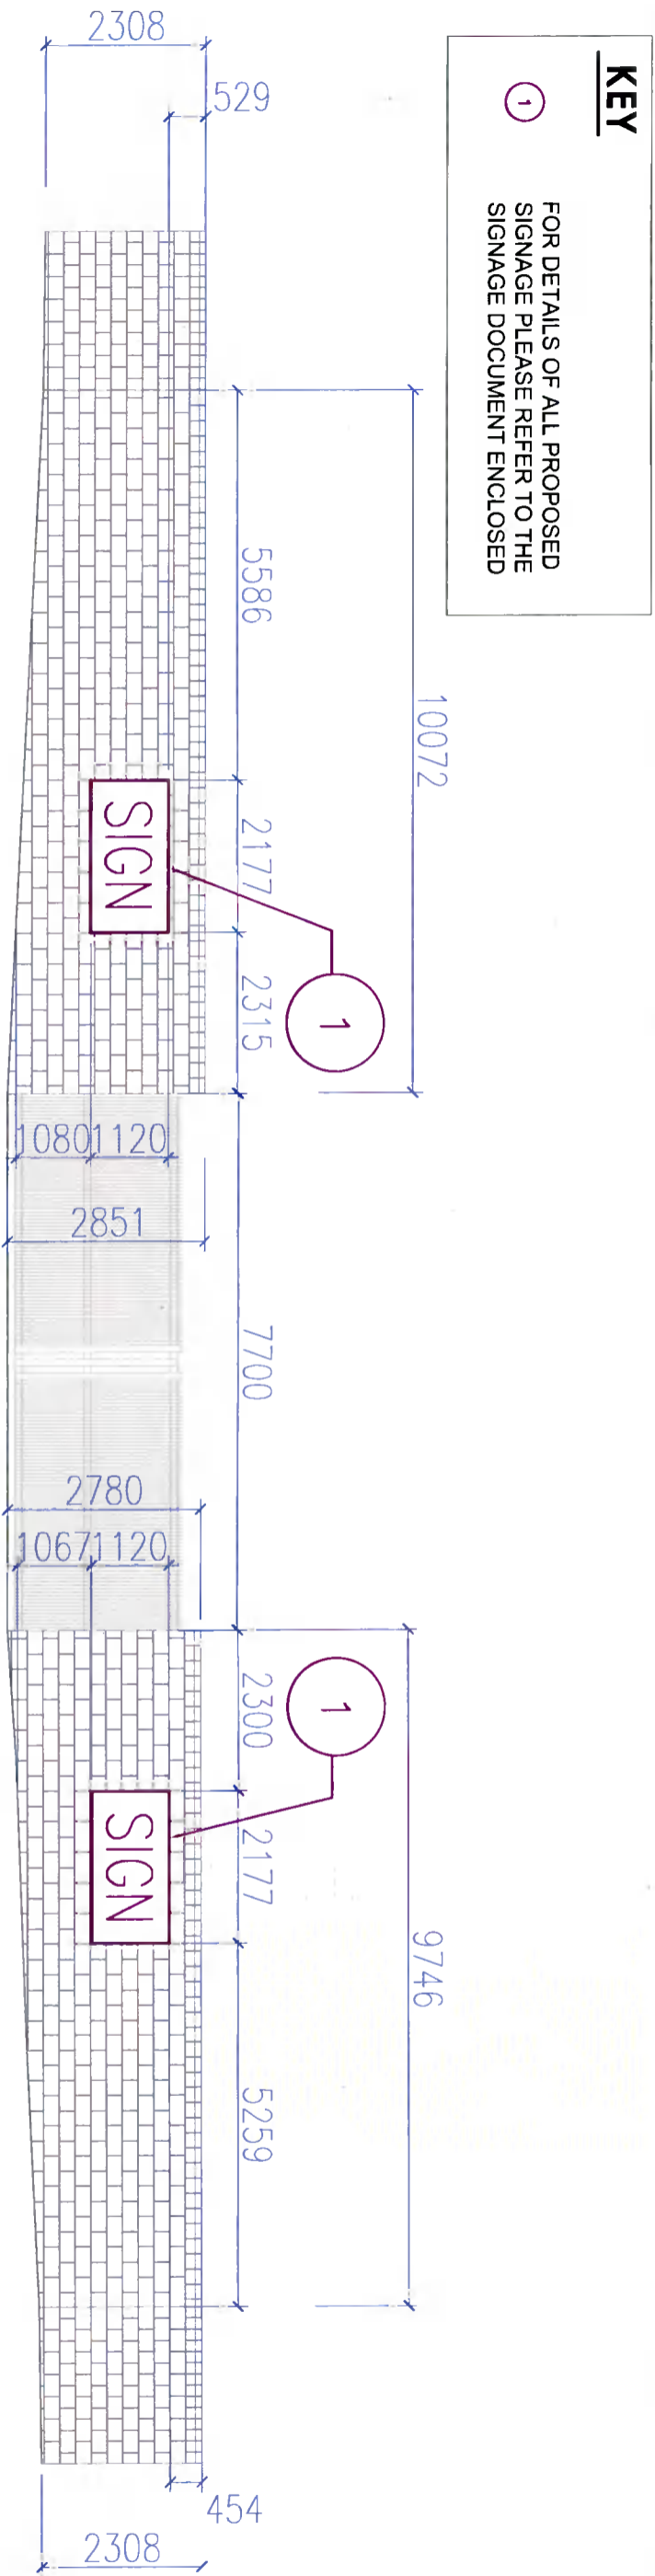

KEY
① FOR DETAILS OF ALL PROPOSED SIGNAGE PLEASE REFER TO THE SIGNAGE DOCUMENT ENCLOSED

PROPOSED LEFT FRONT WAREHOUSE ENTRANCE WALL ELEVATION
SCALE 1:100

PROPOSED RIGHT FRONT WAREHOUSE ENTRANCE WALL ELEVATION
SCALE 1:100

06 ELEVATIONS
300-003 1:100

DISCLAIMER:
TODD ARCHITECTS CONFIRM THAT RECIPIENTS CAN ONLY RELY ON APPROVED CONTROLLED DOCUMENT FORMATS IN CONSTRUCTION PROJECTS. CONTROLLED DOCUMENT FORMATS INCLUDE ORIGINAL HARD COPY DRAWINGS ISSUED BY TODD ARCHITECTS OR UNPRINTED PDF/PRINT IMAGES RECEIVED FROM TODD ARCHITECTS. TODD ARCHITECTS CANNOT ENSURE THE ACCURACY OF DRAWINGS USED IN AN UNCONTROLLED DOCUMENT FORMAT WHICH MAY BE ALTERED OR MISINTERPRETED AS A RESULT OF HUMAN ERROR ON THE PART OF THE RECIPIENT OR AS A RESULT OF THE INCOMPATIBILITY OF COMPUTER SYSTEMS WHEN OPENING OR PRINTING COMPUTER AIDED DRAWINGS. UNCONTROLLED DOCUMENT FORMATS INCLUDE: COMPUTER AIDED DESIGN FILES, PRINTS WHICH HAVE BEEN MADE BY THE RECIPIENT FROM NON-CONTROLLED FILE FORMATS, PHOTOCOPIES OF ORIGINAL HARD COPY DRAWINGS FROM TODD ARCHITECTS, DRAFT DRAWINGS SUPPLIED BY ARCHITECTS FOR INFORMATION PURPOSES ONLY, TODD ARCHITECTS ACCEPT NO LIABILITY FOR ANY LOSS OR DAMAGE ARISING AS A RESULT OF RELIANCE BY THE RECIPIENT OR ANY THIRD PARTY ON UNCONTROLLED DOCUMENT FORMATS. RELIANCE UPON UNCONTROLLED DOCUMENT FORMATS IS ENTIRELY AT THE RISK OF THE RECIPIENT.

BE RESPONSIBLE FOR THE VERIFICATION OF ALL DIMENSIONS ON SITE AND TO BE INFORMED OF ANY DISCREPANCY. DO NOT SCALE FROM THIS DRAWING. DIMENSIONS ONLY.

Rev no:	1	Date:	13/09/21	Amendment:	PLANNING	Drawn by:	SM	Checked by:	PL
Status:	PLANNING	Date:	13/09/2021	Originator:	TODD	Drawn by:	SM	Checked by:	PL
Project Name:	SIG TRADING LIMITED								
Project Code:	SIG SIGNAGE APPLICATION								
Project Title:	FRONT WALL WAREHOUSE ENTRANCE ELEVATIONS								
Client:	TODD ARCHITECTS 44A LAND LANE HAGAN'S COURT, DUBLIN 2, D02T197, T +353 (0) 8620 300 E INFO@TODDARCH.IE								
Scale:	1:100	Page:	A3	Level:	ZZ	Type:	DR	Discipline:	A
Class:	300	Number:	03	Revision:	-				