



# Planning Pack Map

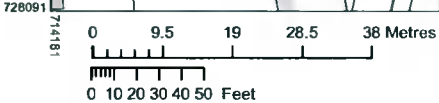

OUTPUT SCALE: 1:1,000

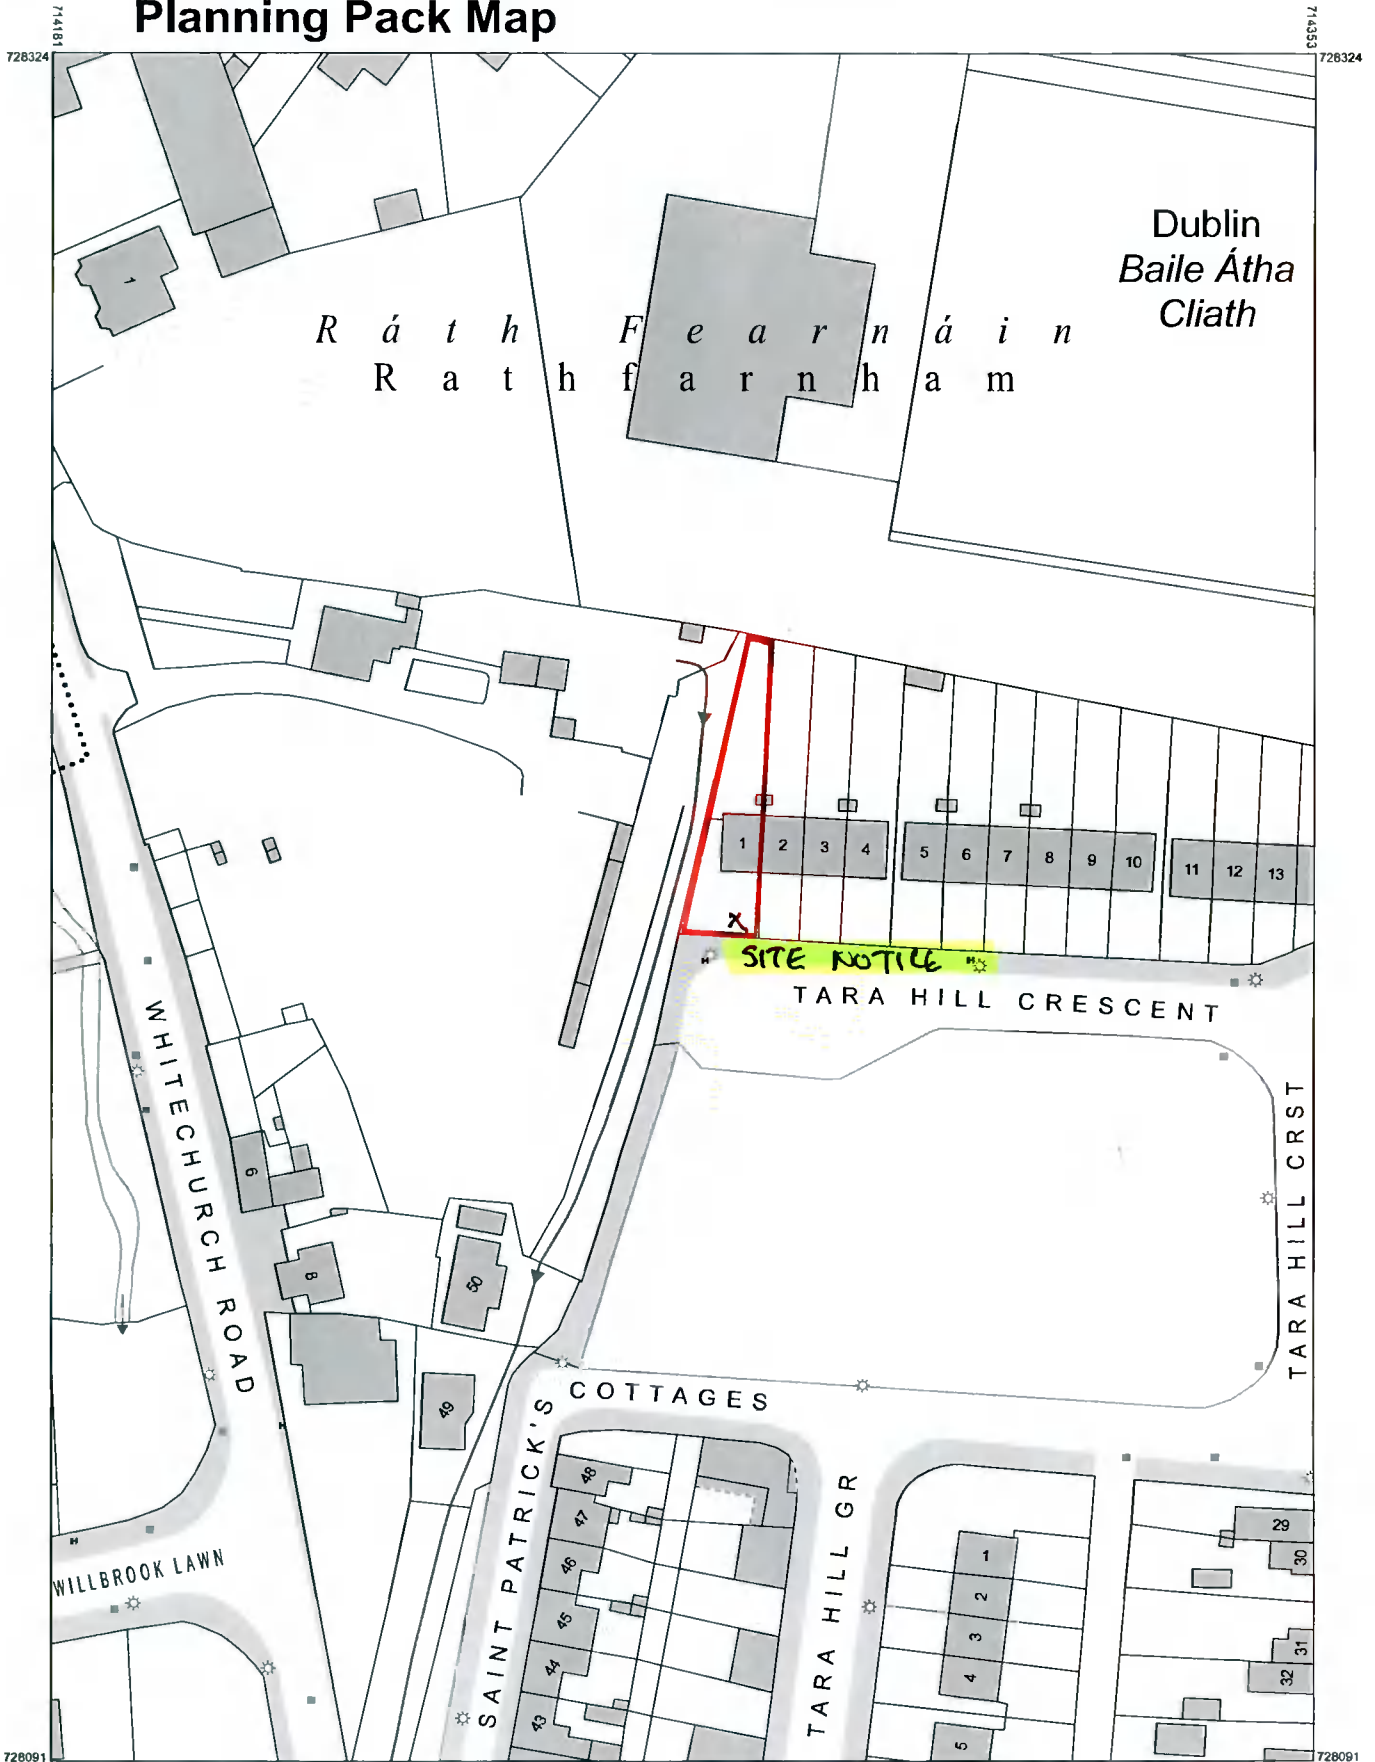

CENTRE COORDINATES:  
ITM 714267.728208

PUBLISHED: 06/09/2021  
 ORDER NO.: 5027889\_1  
 MAP SERIES: 3391-08  
 MAP SHEETS: 3391-08

**CAPTURE RESOLUTION:**  
 The map objects are only accurate to the resolution at which they were captured. Output scale is not indicative of data capture scale.  
 Further information is available at:  
<http://www.osi.ie>; search 'Capture Resolution'  
**LEGEND:**  
<http://www.osi.ie>; search 'Large Scale Legend'

**COMPILED AND PUBLISHED BY:** All rights reserved.  
 Ordnance Survey Ireland,  
 Phoenix Park,  
 Dublin 8,  
 Ireland.

Ordnance Survey maps never show legal property boundaries, nor do they show ownership of physical features.

© Suirbhéireacht Ordnáis Éireann 2021  
 © Ordnance Survey Ireland, 2021  
[www.osi.ie](http://www.osi.ie)/copyright

Unauthorised reproduction infringes Ordnance Survey Ireland and Government of Ireland copyright.

The representation on this map of a road, track or footpath is not evidence of the existence of a right of way.

