


Existing Rear Block Elevation scale 1:100.

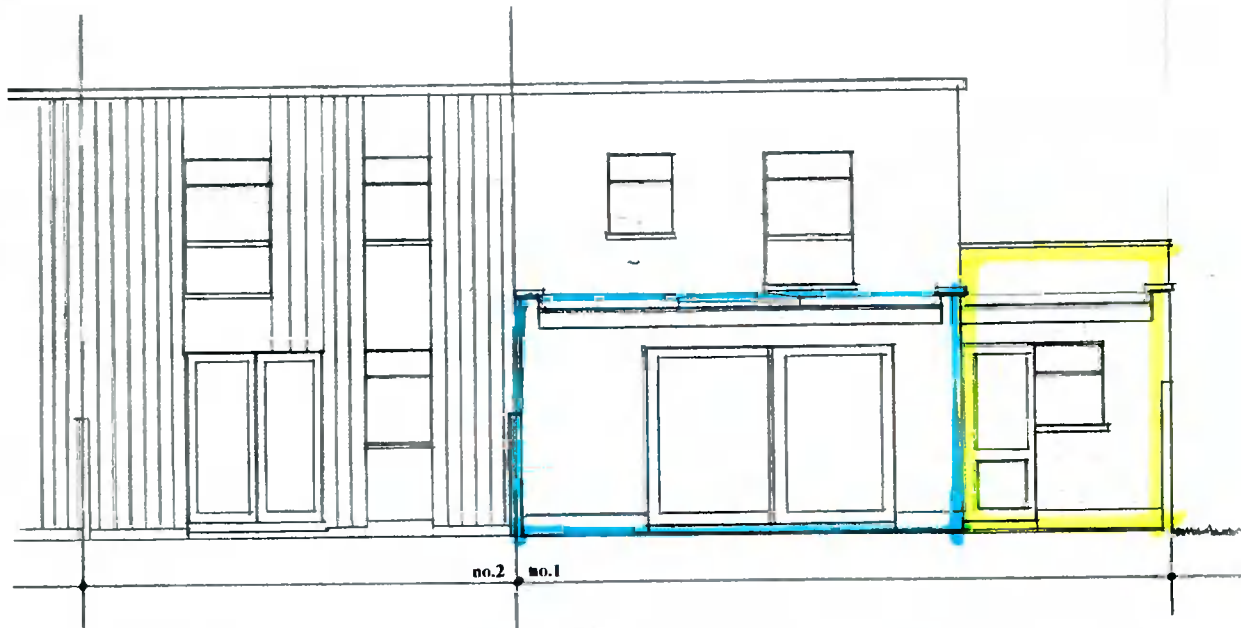

**Proposed Rear Block Elevation
Retention Rear Block Elevation scale 1:100.**

Proposed

Retention.

Drawing No. 06.09.2021

DESMOND J. HALPIN. & ASSOCIATES
PLANNING & BUILDING DESIGN CONSULTANTS.
 15, Carriglea Drive, Phone NO: 014523710
 Firhouse, Mobile No: 0879734595.
 Dublin, 24. Registered Company No: 111360.
 E-Mail : DesHALPIN15@GMail.com