

# Planning Pack Map



National Mapping Agency

**CENTRE COORDINATES:**  
 ITM 698617.731418

**PUBLISHED:** 14/09/2021  
**ORDER NO.:** 50219875\_1

**MAP SERIES:** 1:2,500  
**MAP SHEETS:** 3324-B

**COMPILED AND PUBLISHED BY:**  
 Ordnance Survey Ireland,  
 Phoenix Park,  
 Dublin 8,  
 Ireland.

Unauthorised reproduction infringes Ordnance Survey Ireland and Government of Ireland copyright.


All rights reserved. No part of this publication may be copied, reproduced or transmitted in any form or by any means without the prior written permission of the copyright owners.

The representation on this map of a road, track or footpath is not evidence of the existence of a right of way.

Ordnance Survey maps never show legal property boundaries, nor do they show ownership of physical features.

© Suirbhéireacht Ordnáis Éireann 2021  
 © Ordnance Survey Ireland. 2021  
[www.osi.ie/copyright](http://www.osi.ie/copyright)

**LEGEND:**  
<http://www.osi.ie>,  
 search 'Large Scale Legend'

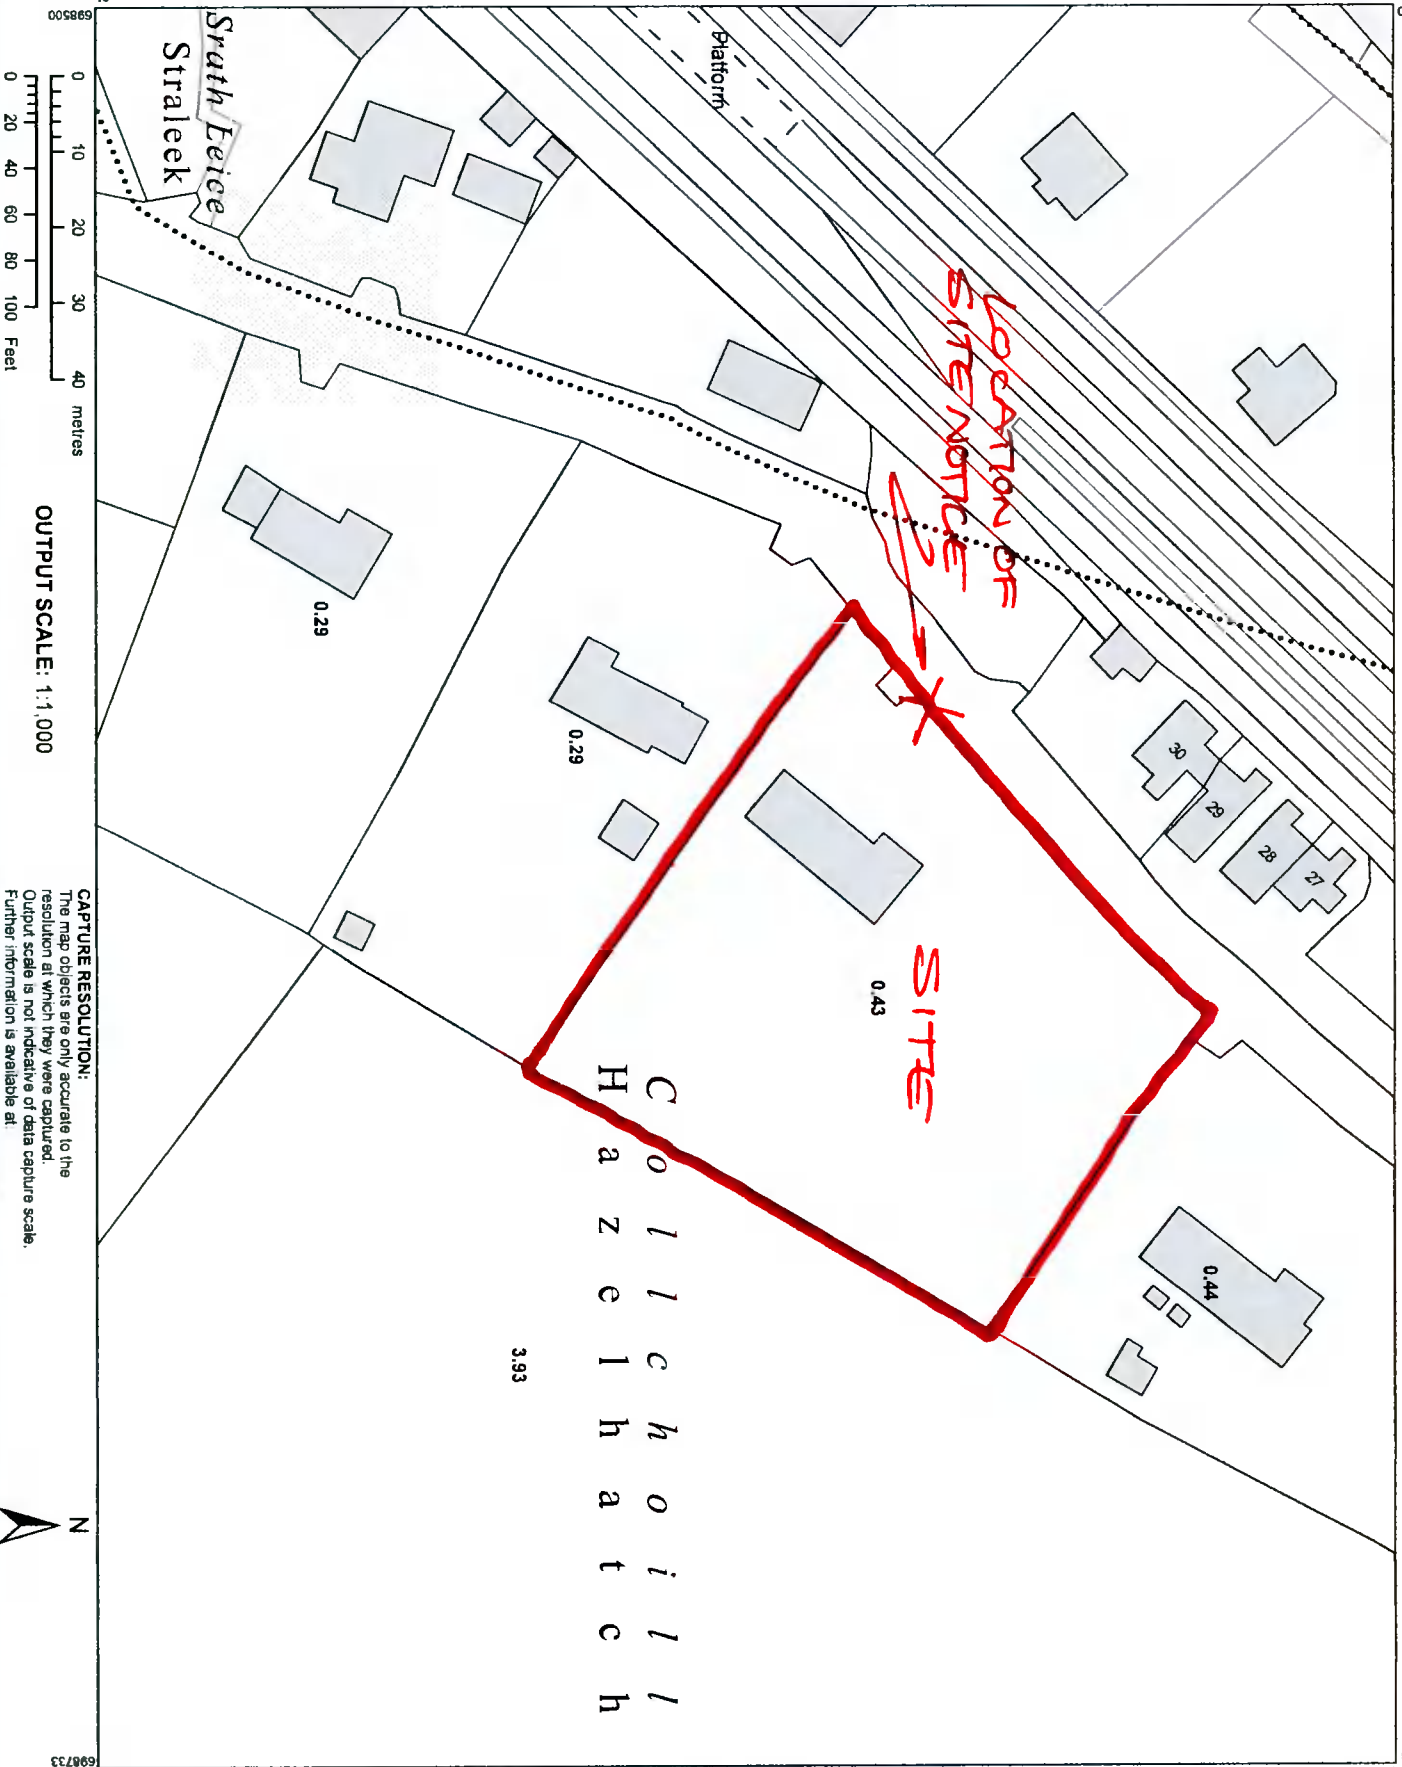


C o l l e c t o r  
 H a z a r d o u s  
 3.93

**CAPTURE RESOLUTION:**

The map objects are only accurate to the resolution at which they were captured. Output scale is not indicative of data capture scale. Further information is available at <http://www.osi.ie>, search 'Capture Resolution'



# Site Location Map

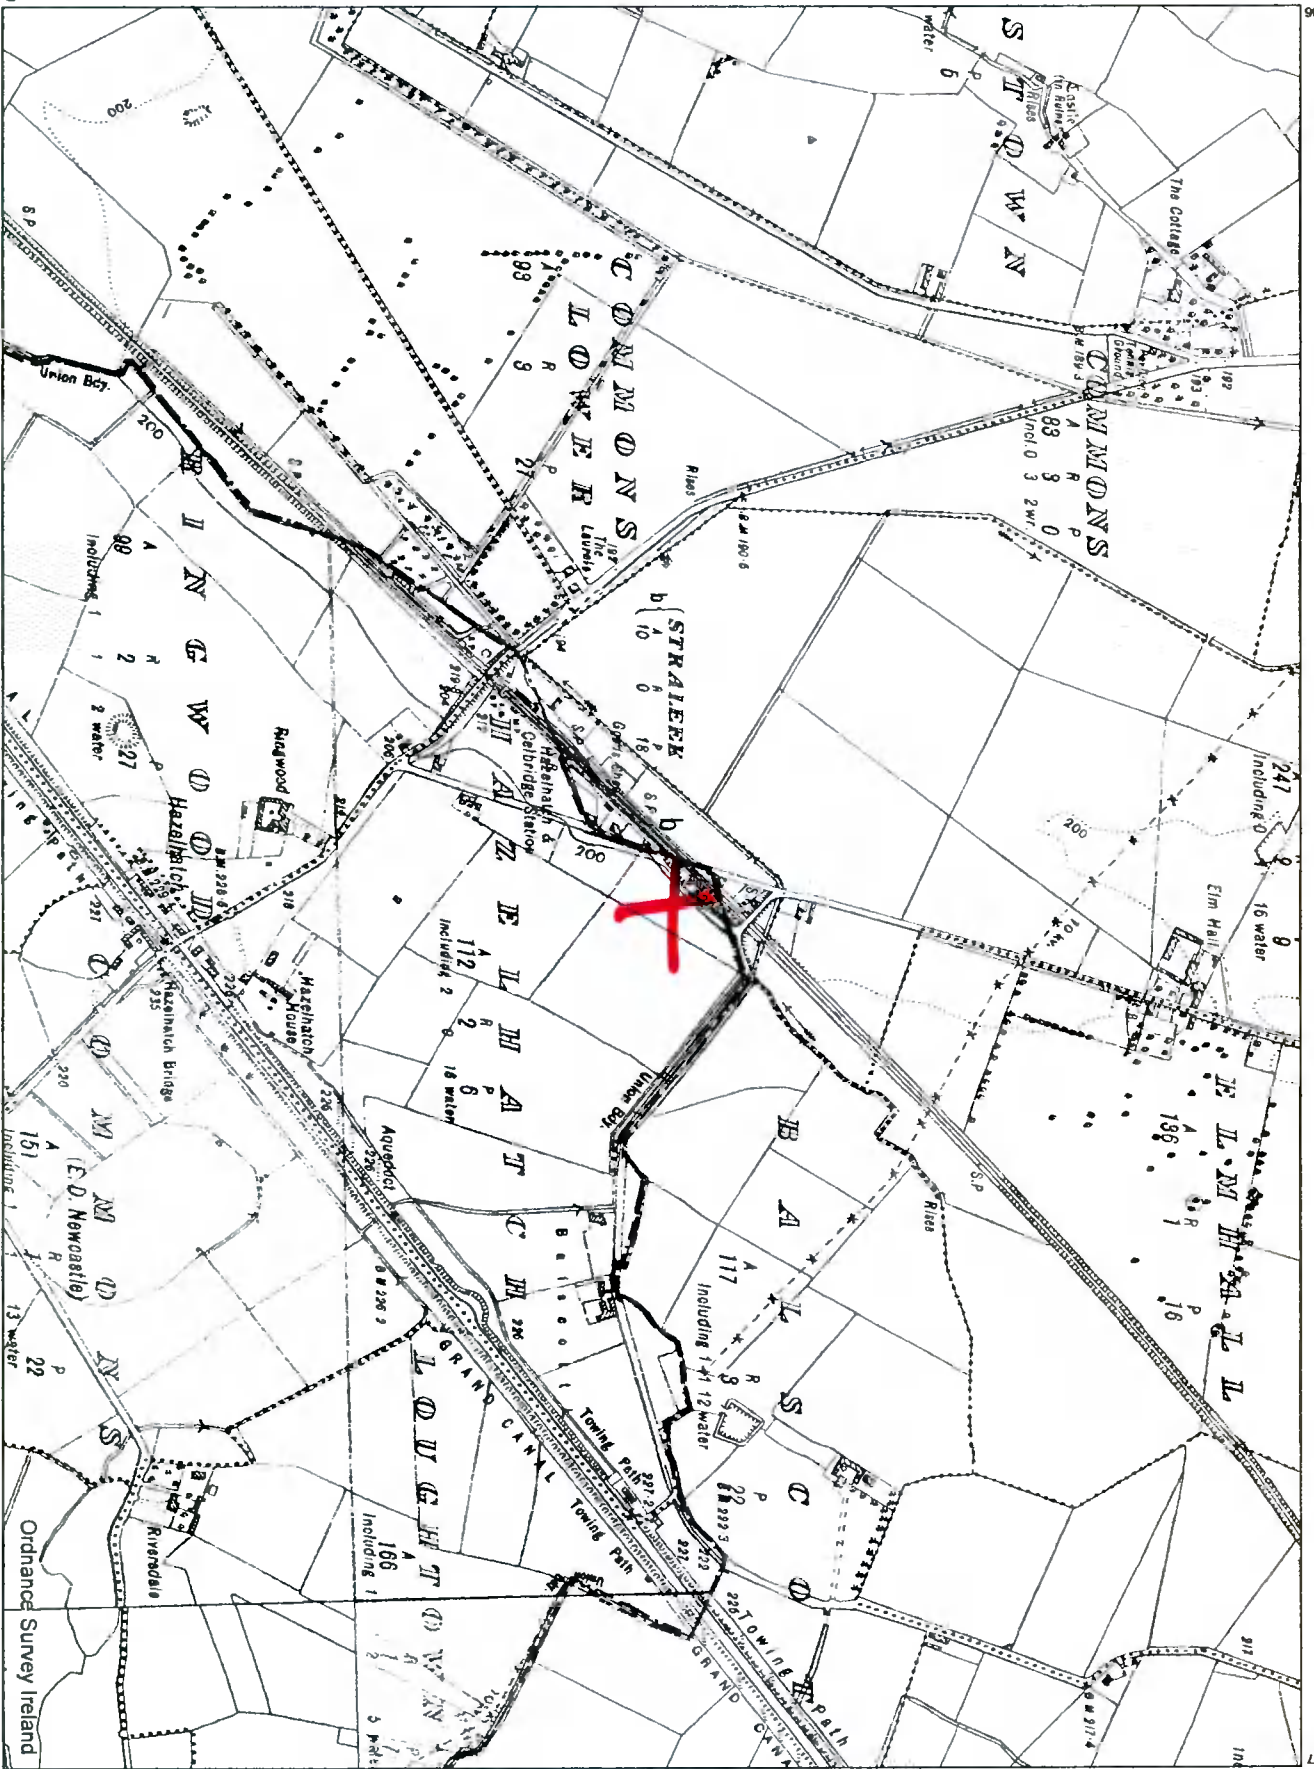

**CENTRE COORDINATES:**  
 ITM 698617,731418

**PUBLISHED:** 14/09/2021  
**ORDER NO.:** 50219875\_1

**MAP SERIES:** 6 inch Raster  
 6 inch Raster  
 6 inch Raster  
 6 inch Raster  
 6 inch Raster

**MAP SHEETS:** \$1\_DN020+020A  
 DN017  
 DN020+020A  
 DN021  
 KE011

**COMPILED AND PUBLISHED BY:**  
 Ordnance Survey Ireland,  
 Phoenix Park,  
 Dublin 8,  
 Ireland.

Unauthorised reproduction  
 infringes Ordnance Survey Ireland  
 and Government of Ireland  
 copyright.

All rights reserved.  
 No part of this publication may  
 be copied, reproduced  
 or transmitted in any form  
 or by any means without the prior  
 written permission of  
 the copyright owners.

The representation on this map  
 of a road, track or footpath  
 is not evidence of the existence  
 of a right of way.

Ordnance Survey maps  
 never show legal property  
 boundaries, nor do they  
 show ownership of  
 physical features.

© Surbhreacht Ordánais Éireann  
 2021  
 © Ordnance Survey Ireland, 2021  
 www.osi.ie/copyright

**LEGEND:**  
<http://www.osi.ie>  
 search 'Large Scale Legend'



OUTPUT SCALE: 1:10,560

**CAPTURE RESOLUTION:**  
 The map objects are only accurate to the  
 resolution at which they were captured.  
 Output scale is not indicative of data capture scale.  
 Further information is available at  
<http://www.osi.ie>, search 'Capture Resolution'



Ordnance Survey Ireland