


Existing Shopfront Plan scale 1:25

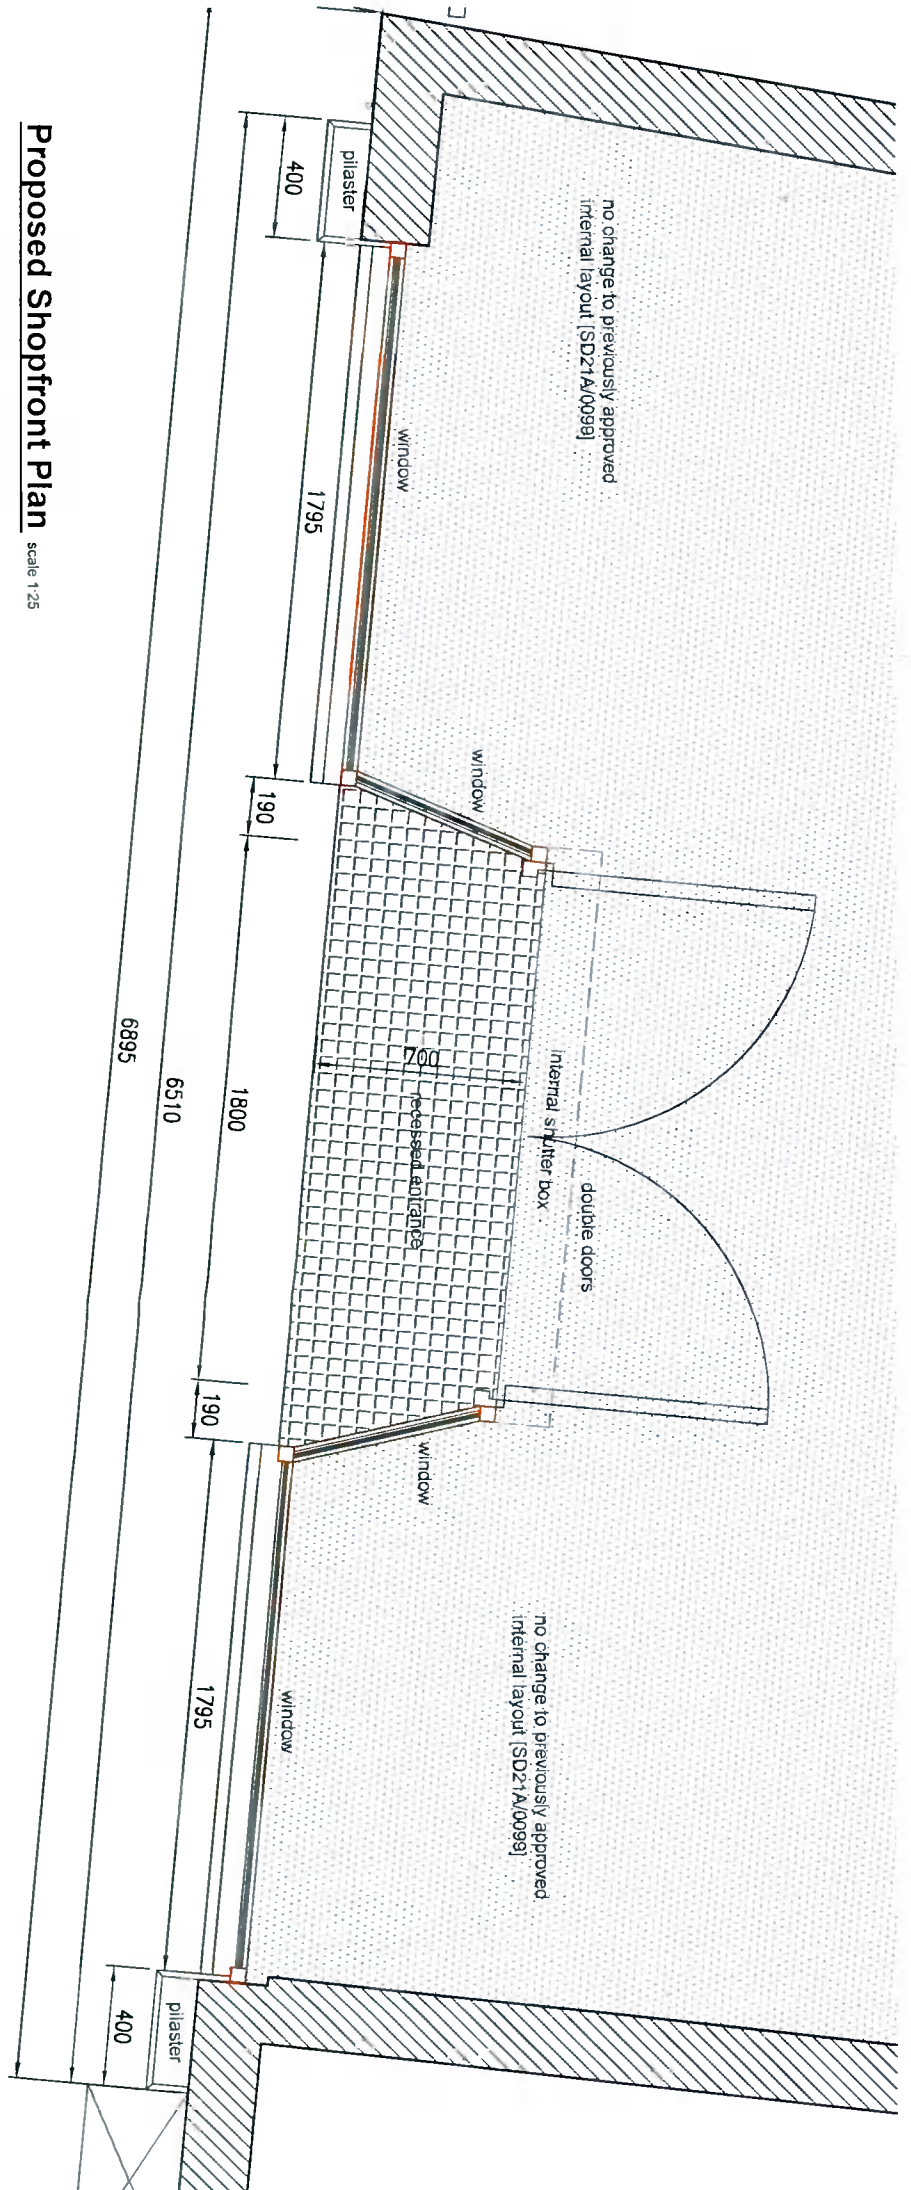

Proposed Shopfront Plan scale 1:25

\*\*\* DO NOT SCALE USE FIGURED DIMENSIONS ONLY \*\*\*

REV:	A	A.B.	ISSUED FOR PLANNING	22.09.21
BY:			AMENDMENTS:	DATE

DRAWN BY:	A.B.	TECH. CHECK:	A.B.
SCALE:	1:25	SIZE:	A3
DATE:	SEP '21	DWG. CHECK:	..
		APPROVED:	..

**FOR INFORMATION**

CLIENT:

JOB TITLE: NEW SHOPFRONT TO EXISTING UNIT 178 TEMPLEOGUR ROAD

DRAWING TITLE: EXISTING AND PROPOSED SHOPFRONT PLANS



**Fitzsimons Doyle & Associates**  
 250 Honda Cross Road, Dublin 15  
 Tel: +353 (0) 4460111 Fax: +353 (0) 4467018  
 Web: www.fitzsimonsdoyle.com Email: admin@fitzsimonsdoyle.com

JOB No:	21/5165	DRAWING No:	P-011	REV:	A
---------	---------	-------------	-------	------	---