


GENERAL NOTES
 ** Do not scale from this drawing
 ** Use figured dimensions only
 © This drawing is copyright. No part of this document may be reproduced or transmitted in any form or stored in any retrieval system from the copyright holder, except as agreed for use on a project for which the document was originally issued.



PLANNING

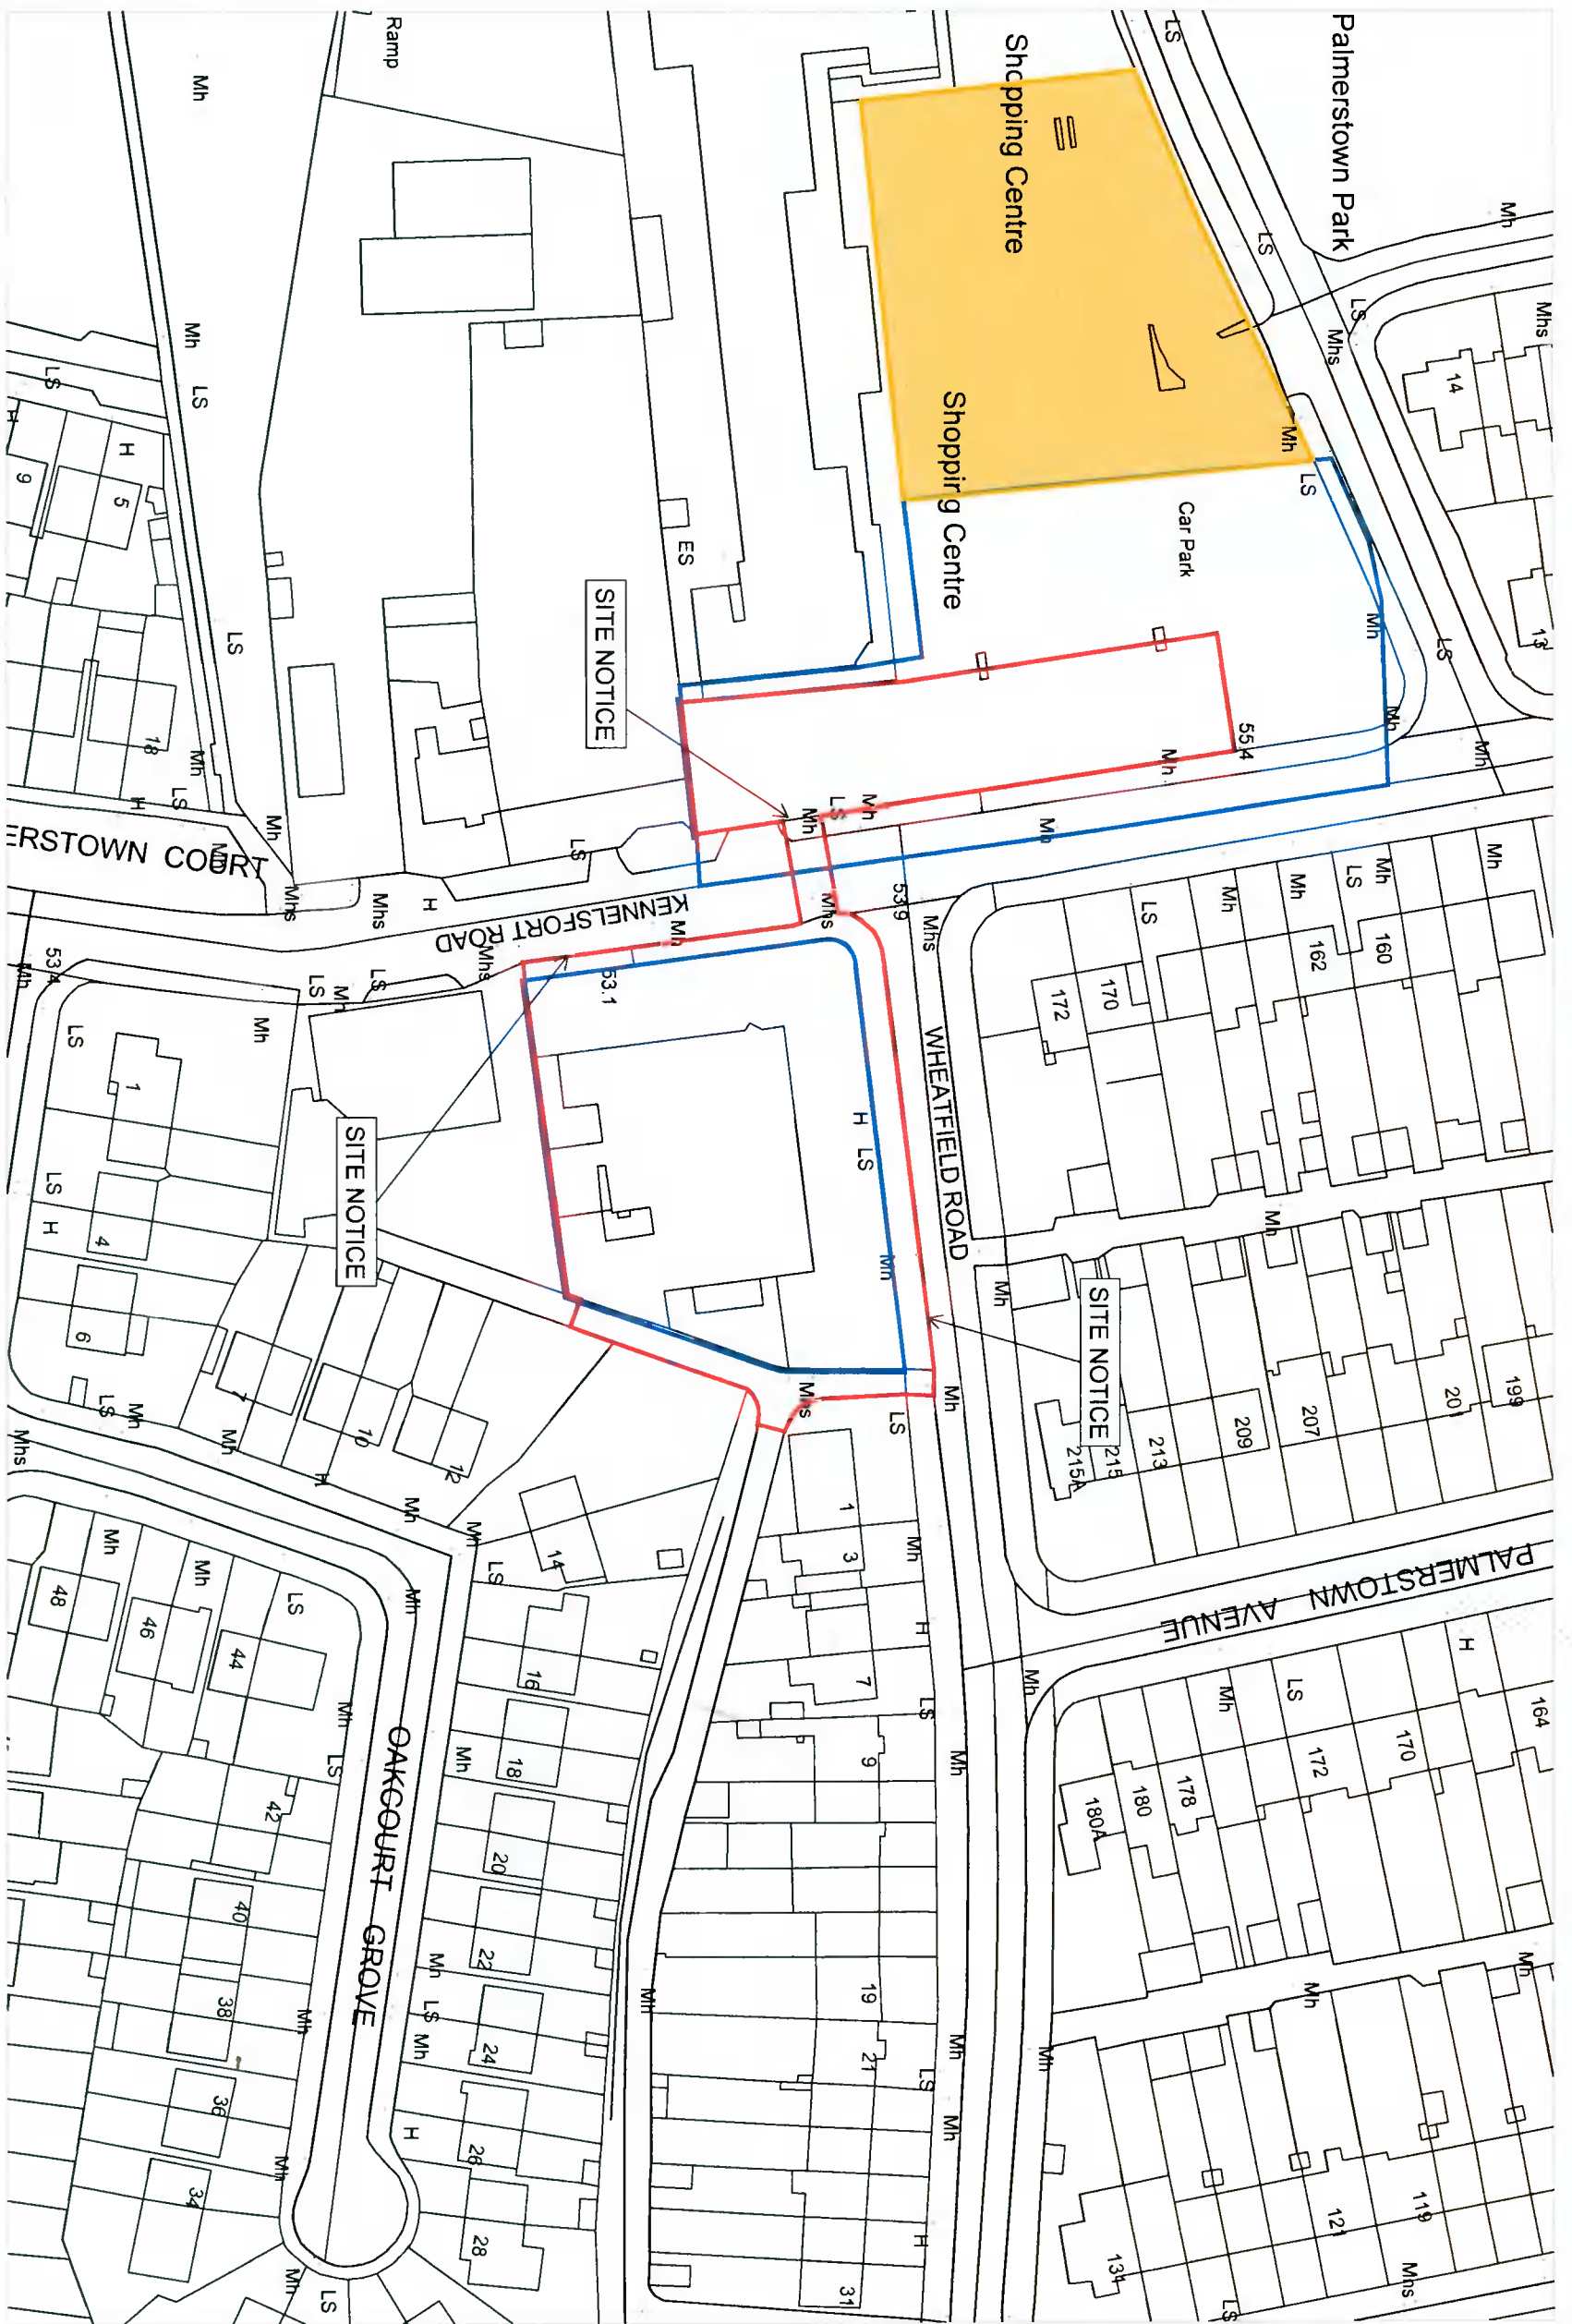


SITE LOCATION MAP

SCALE 1:1000

MAP SHEETS
 3261-10, 3262-01, 3262-06, 3261-05



Produced under
 Ordnance Survey Licence
 OSI EN 0073221

 SITE OUTLINED RED - 0.469 Hec
 LAND IN THE OWNERSHIP OF THE APPLICANT OUTLINED IN BLUE
 WAYLEAVE MARKED IN YELLOW




Rev	Issue	Date

Revision Description

downey PLANNING & ARCHITECTURE
 1 Westland Sq, Pearse Street, Dublin 2, Ireland - Tel +353 (0) 1 253 0220 - www.dnyc.ie

CLIENT: HOLLVILLE INVESTMENTS LTD
 PROJECT: PROPOSED MIXED-USE SCHEME, SILVER GRANITE SITE PALMERSTOWN, DUBLIN 20
 DWG TITLE: SITE LOCATION MAP


 RMAI
 REGISTERED
 525-001
 20 08 2021
 PL-001