



GENERAL NOTES:  
 \*\* Do not scale from this drawing  
 \*\* Use figured dimensions if any  
 © This drawing is copyright. No part of this document may be reproduced or transmitted in any form or stored in any retrieval system from the copyright holder, except as agreed for use on a project, for which the document was originally issued.

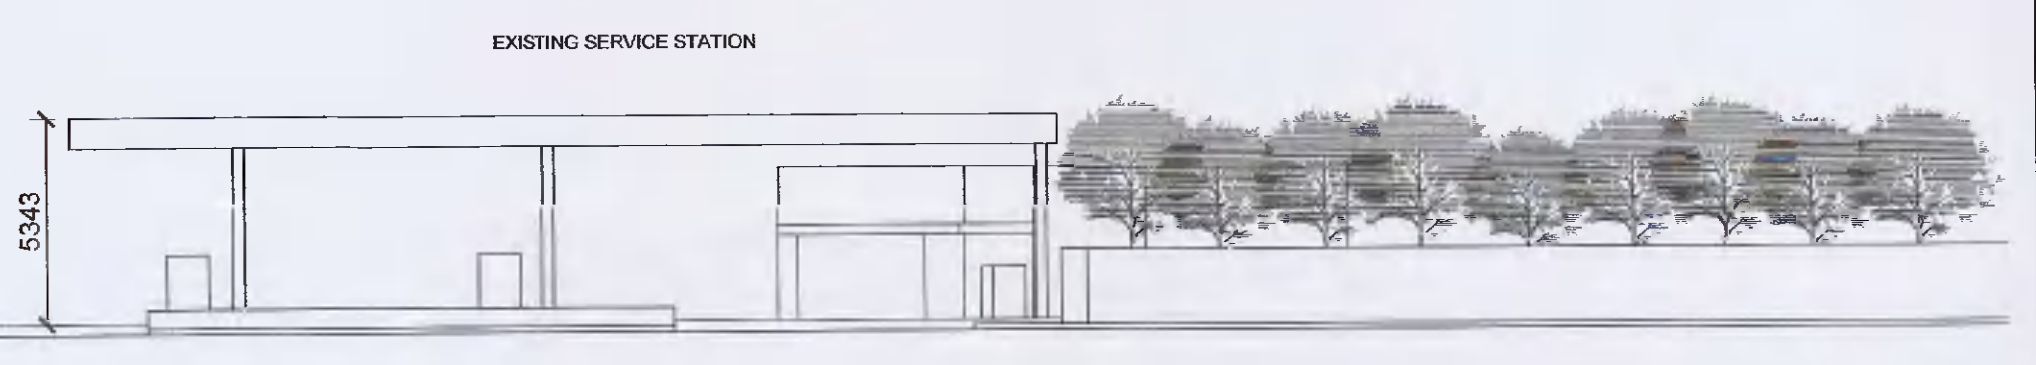


EXISTING DWELLINGS  
 EXISTING CONTIGUOUS ELEVATION 1 - KENNELSFORT ROAD  
 SCALE 1:200

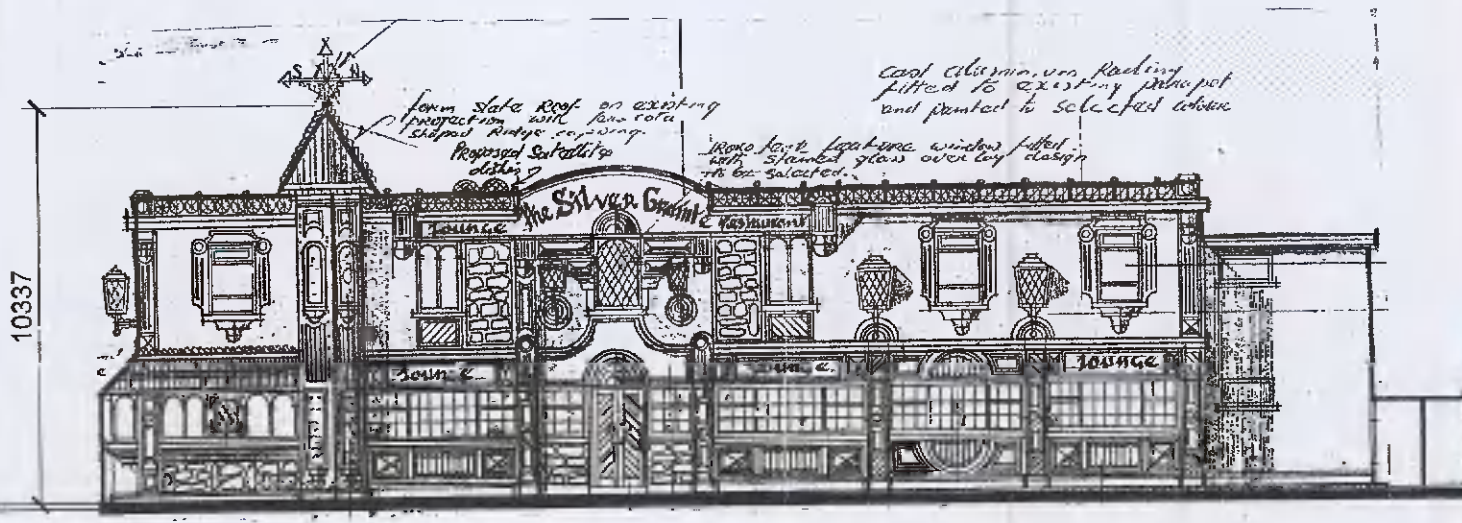

EXISTING SERVICE STATION




EXISTING DWELLINGS  
 PROPOSED CONTIGUOUS ELEVATION 1 - KENNELSFORT ROAD  
 SCALE 1:200

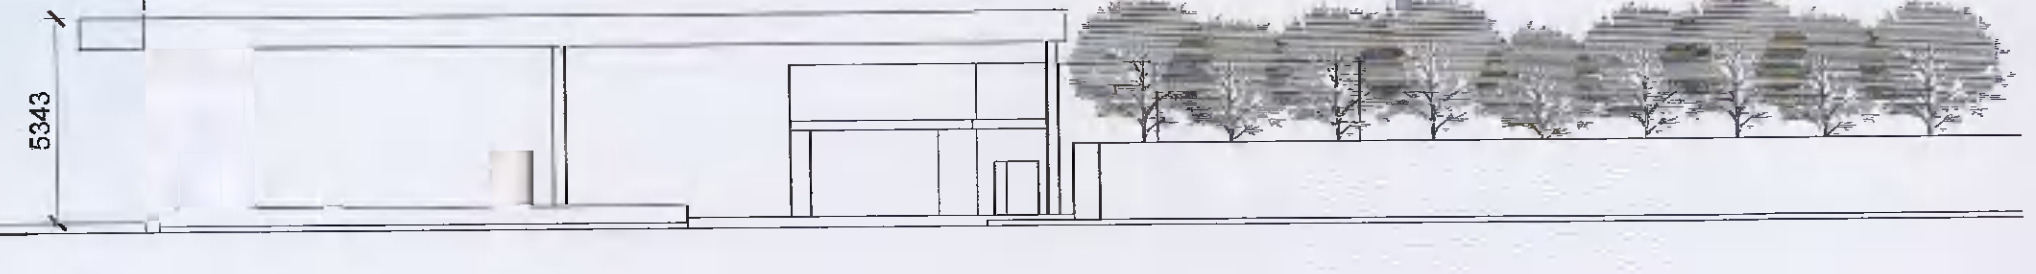


EXISTING SERVICE STATION



EXISTING DWELLINGS  
 EXISTING CONTIGUOUS ELEVATION 2 - WHEATFIELD ROAD  
 SCALE 1:200

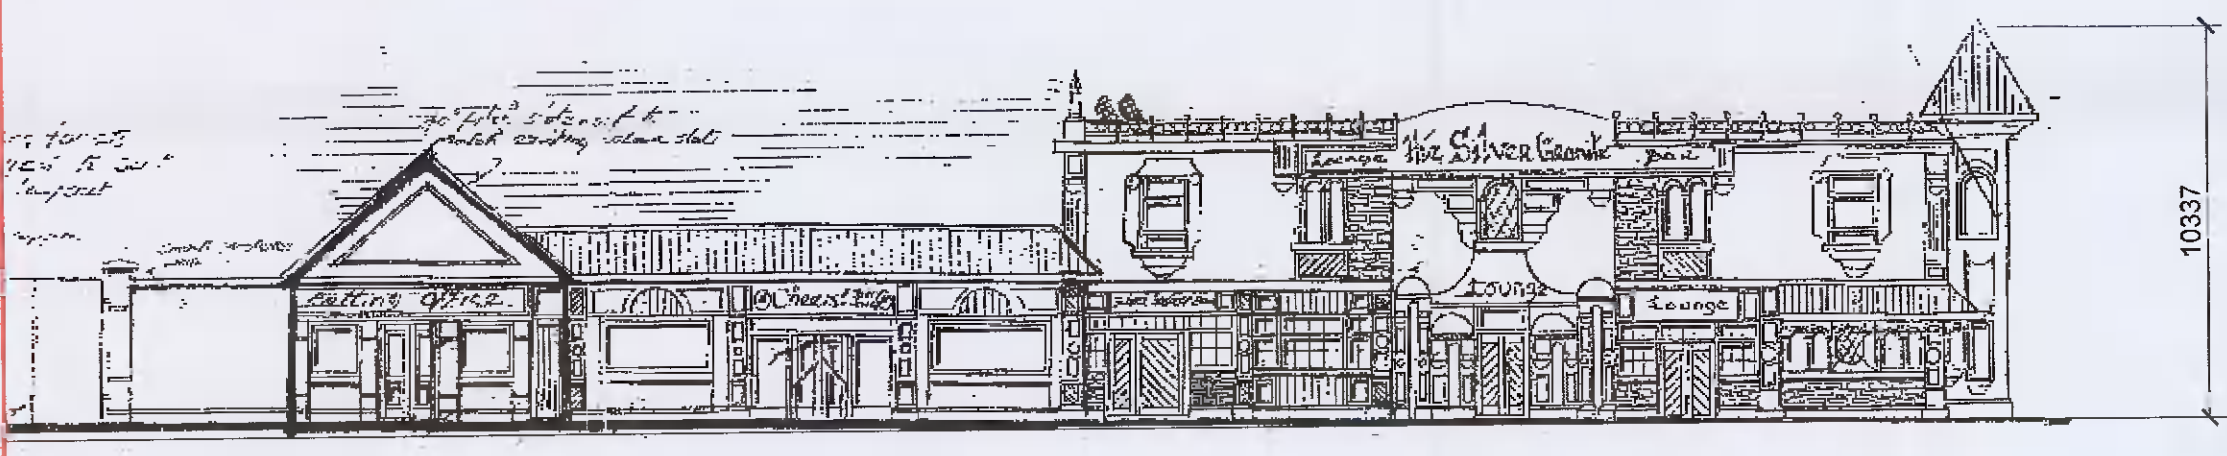

10337

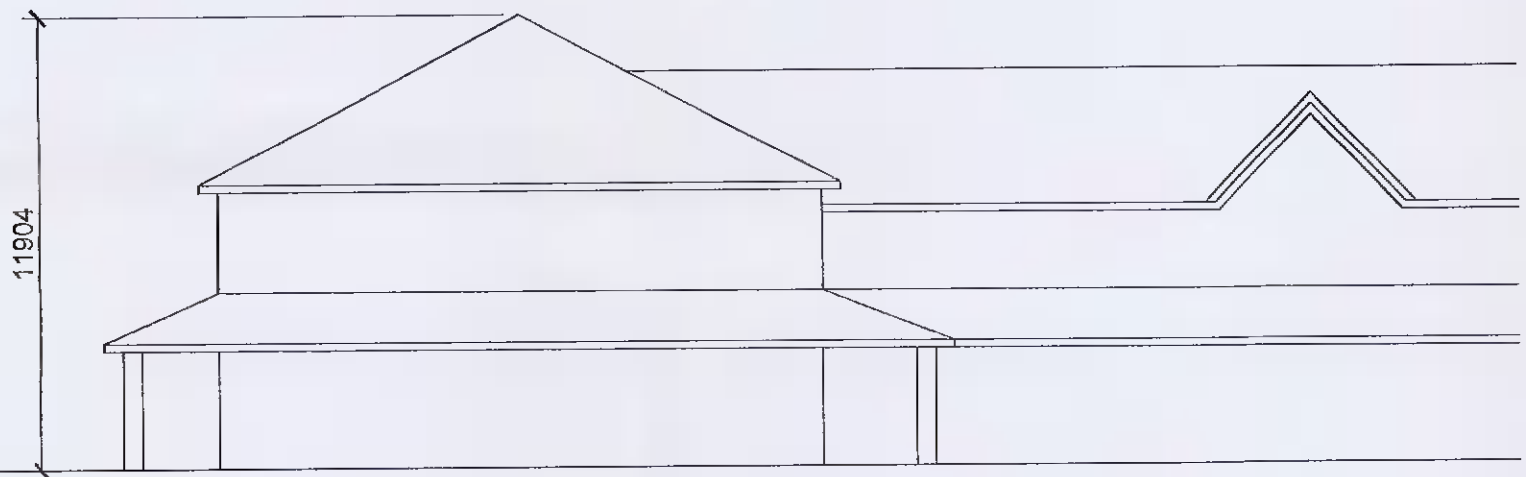


EXISTING PALMERSTOWN CENTRE



EXISTING DWELLINGS  
 PROPOSED CONTIGUOUS ELEVATION 2 - WHEATFIELD ROAD  
 SCALE 1:200



18.100

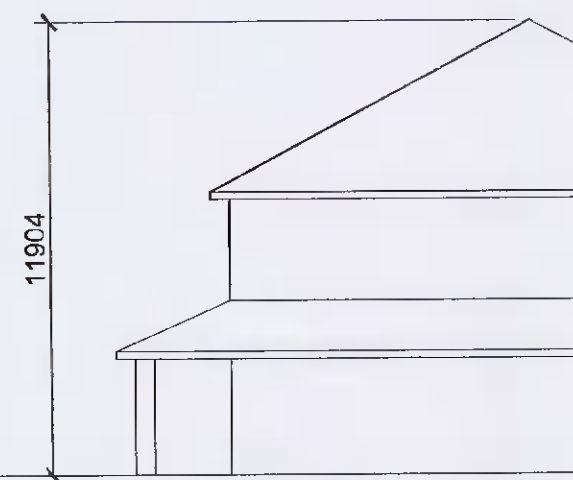

11.904




KEY PLAN  
 NTS

----- EXISTING BUILDING TO BE DEMOLISHED

PLANNING



PROPOSED CONTIGUOUS ELEVATION 2 - WHEATFIELD ROAD  
 SCALE 1:500

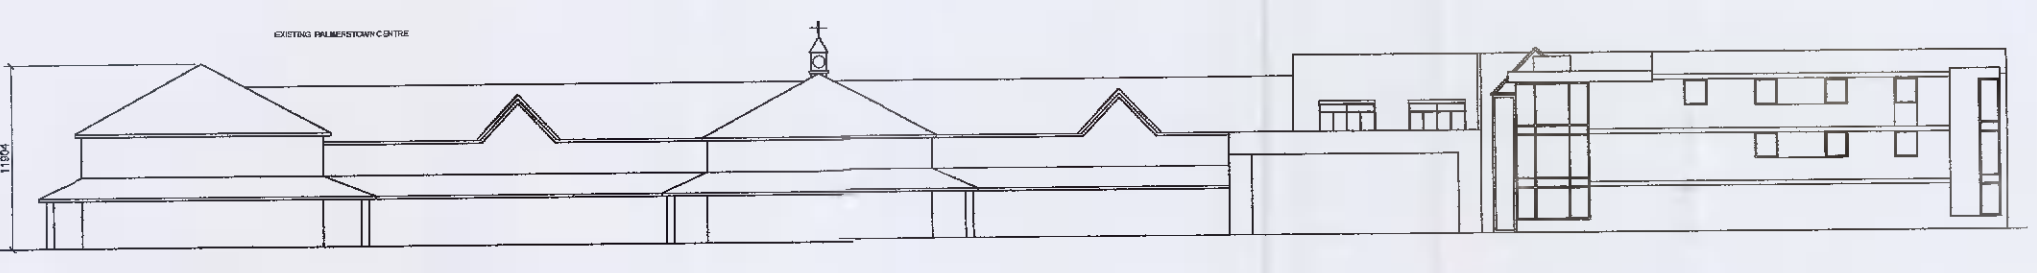

Rev	Initial	Date	Revision Description

<b>downey</b> PLANNING & ARCHITECTURE		RIA1	
1 Westland Sq, Pearse Street, Dublin 2, Ireland - Tel +353 (0) 1 253 0220 - www.dps.ie			
CLIENT	HOLLYVILLE INVESTMENTS LTD.	SCALE @ A1	1:200
PROJECT	PROPOSED MIXED-USE SCHEME, SILVER GRANITE SITE, PALMERSTOWN, DUBLIN 20	SCALE @ A3	1:500
DWG. TITLE	EXISTING CONTIGUOUS ELEVATION & PROPOSED CONTIGUOUS ELEVATION	DRAWN BY	PM
		CHECKED BY	BM
		DATE	26.08.2024
		REVISED BY	PL-005