

GENERAL NOTES:
 ** Do not scale from this drawing
 ** Use figured dimensions only
 © This drawing is copyright. No part of this document may be reproduced or transmitted in any form or stored in any retrieval system from the copyright holder, except as agreed for use on a project, for which the document was originally issued



PROPOSED ELEVATION 1
SCALE 1:200



PROPOSED ELEVATION 2
SCALE 1:200




PROPOSED ELEVATION 3
SCALE 1:200




PROPOSED ELEVATION 4
SCALE 1:200

MATERIAL SCHEDULE


- 1 - Brick - Ligure Vandersanden handmade - Outhaus or similar
 - 2 - Brick - Roman Optima - Outhaus or similar
 - 3 - Cosentino Dekton Laurent - Natural Collection or Similar
 - 4 - Dark Brown Aluclad or uPVC Window Frames
 - 5 - Translucent Glazing to Balconies
 - 6 - Opaque Glazing to Balconies
 - 7 - Steel Frame and Glass Top Pergola
- Note: Materials to be agreed with local authority by way of compliance

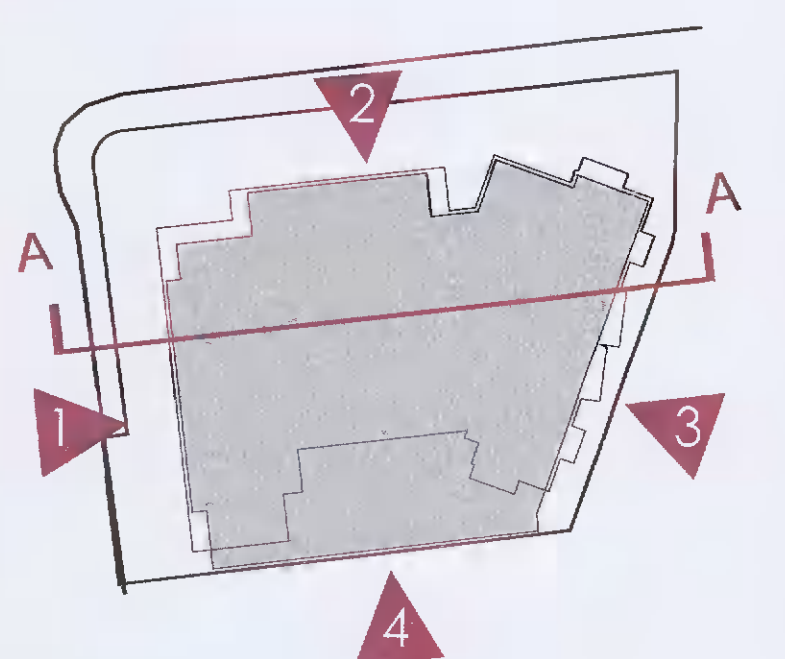

KEY PLAN
NTS
PLANNING

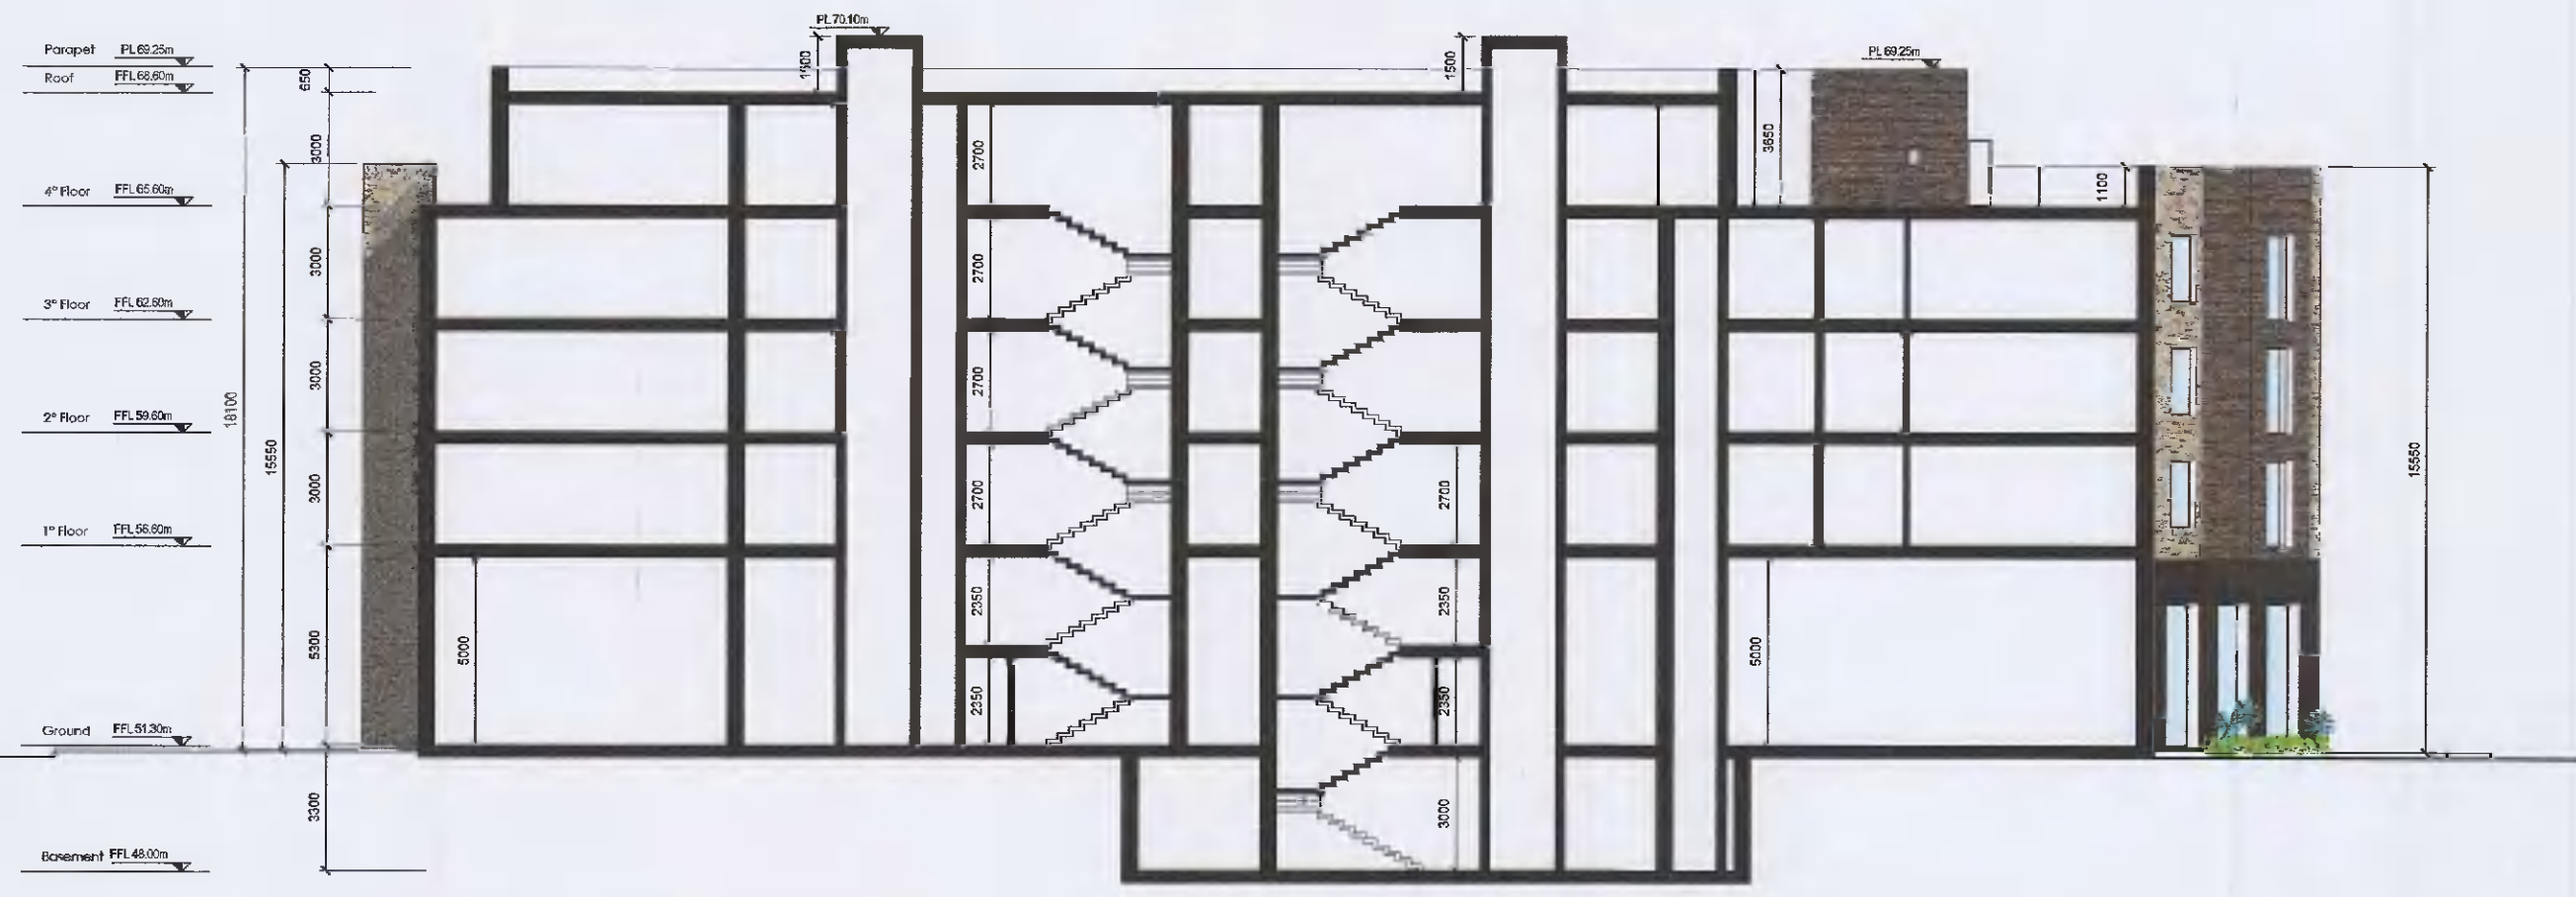

PROPOSED SECTION AA
SCALE 1:200

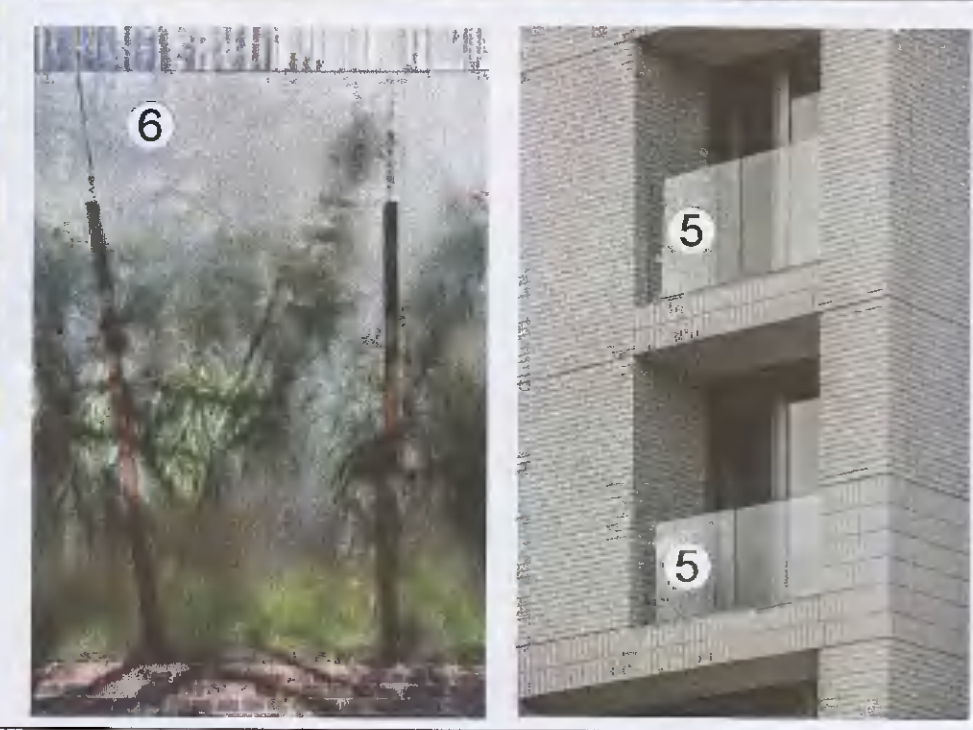

Rev	Initial	Date	Revision Description

downey PLANNING & ARCHITECTURE		RIA1	2021
1 Westland Sq, Pearse Street, Dublin 2, Ireland - Tel +353 (0) 1 253 0220 - www.donay.ie			
CLIENT	HOLLYVILLE INVESTMENTS LTD.	SCALE @ A1	1:200
PROJECT	PROPOSED MIXED-USE SCHEME, SILVER GRANITE SITE, PALMERSTOWN, DUBLIN 20	SCALE @ A2	A1
DWG. TITLE	PROPOSED ELEVATIONS 1,2,3,4 & SECTION AA	DRAWN BY	PM
		CHECKED BY	SW
		DATE	26.08.2021
		JOB NO	525_001
		DRAWING	
		REVISION	FL-200