




GENERAL NOTES
 ** Do not scale from this drawing
 ** Use figured dimensions only
 © This drawing is copyright. No part of this document may be reproduced or transmitted in any form or stored in any retrieval system from the copyright holder, except as agreed or used on a project, for which the document was originally issued

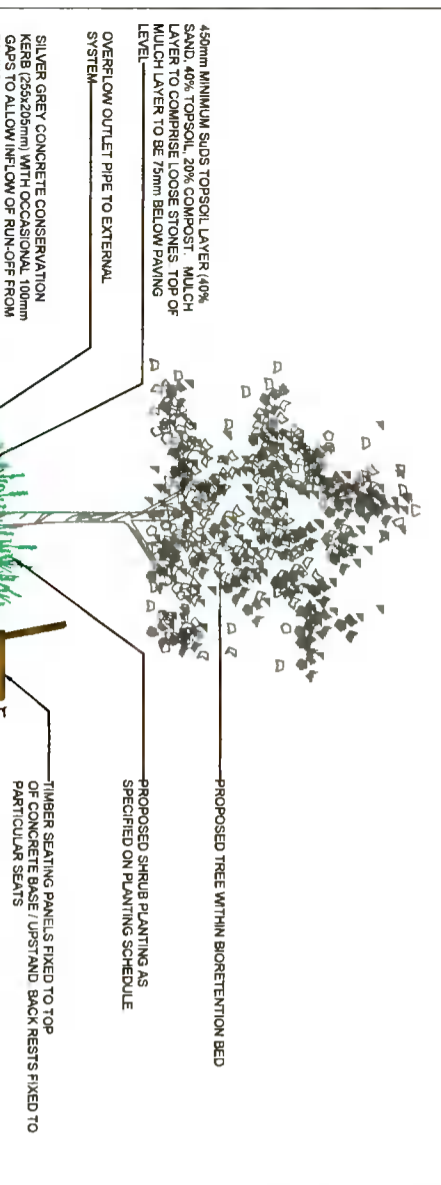


TYPICAL BIO-RETENTION SUDS BED / TREE PLANTING SECTION 1:50
 NOTE BEDS TO RECEIVE WATER INFLOW FROM PAVING RUN-OFF & GULLY INFLOW AS PER ENGINEERS SPECIFICATION

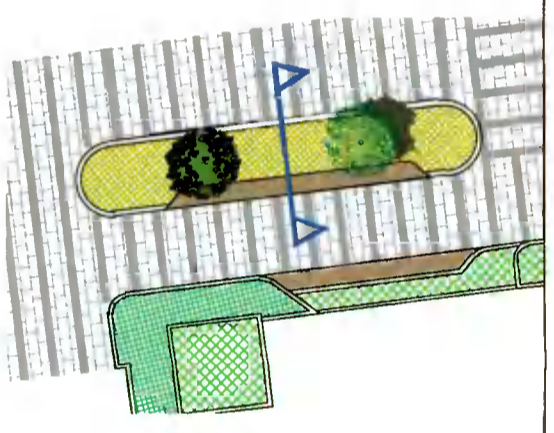


BIORETENTION SUDS BED - PLAN DETAIL - 1:200

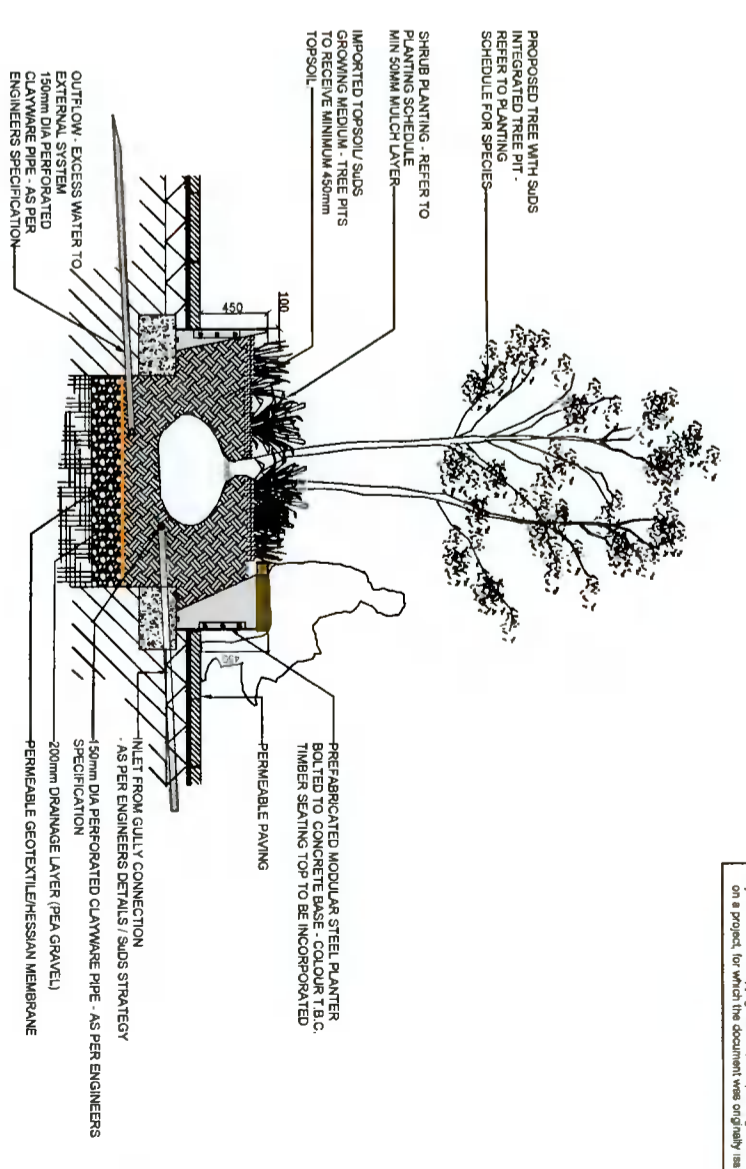

TYPICAL STEEL RAISED PLANTERS DETAIL - TREE PIT & SHRUB PLANTING SCALE 1:50

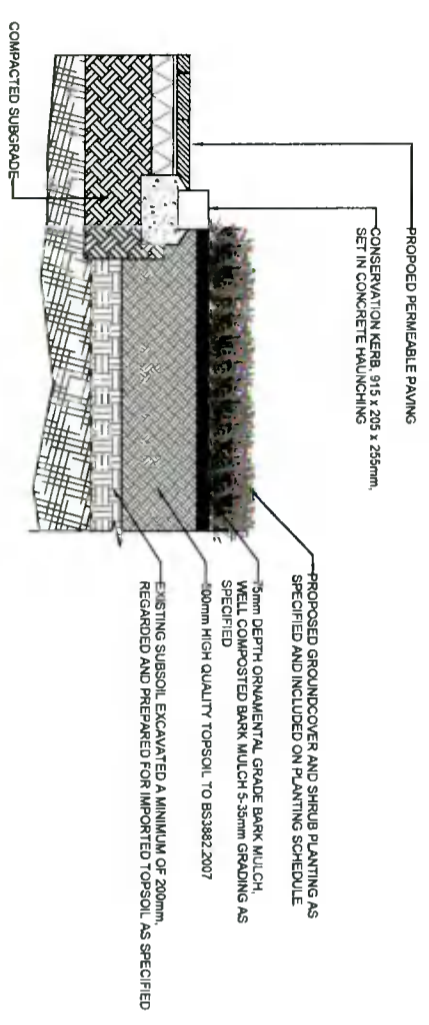

TYPICAL SHRUB PLANTING WITHIN CONSERVATION KERBING SCALE 1:50

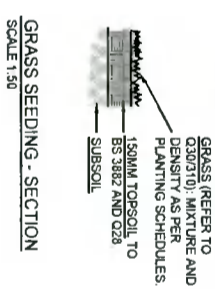

GRASS SEEDING - SECTION SCALE 1:50

- GRASS NOTES:**
- SOIL PREPARATION
 - SUBSOIL: 450MM DEEP SUBSOIL BROKEN UP TO ALLOW FOR GOOD DRAINAGE
 - STONES: MAXIMUM SIZE OF STONES / EARTH CLOS: 30MM
 - WHEN WEED SEEDS GERMINATE TREATED
 - THEN WITH HERBICIDE
 - TOPSOIL: 150MM DEEP SAND FINAL 25MM TO BE REDUCED TO A FINE TILT BY USE OF HARROW OR OTHER SUITABLE PLANT
- SOWING:**
- SOWING SHOULD TAKE PLACE WHEN THE SOIL IS A REASONABLY DRY WITH CRUMBLY CONDITION AND TO BE IMMEDIATELY FOLLOWED BY LIGHTLY RAKING THE SURFACE TO COVER THE SEEDS
 - THE DEGREE OF TILT AND FIRMNESS ESTABLISHMENT SHALL BE REGARDED AS ACHIEVED WHEN AT LEAST 80% OF THE QUADRANT SUB-DIVISIONS ARE RECORDED AS FILLED WHEN TESTED IN ACCORDANCE WITH ANNEX A3 OF BS 3989

PLANNING

Rev	Initial	Date

Revision Description

downey LANDSCAPE
 1 Waterford Sq, Pearson Street, Dublin 2, Ireland - Tel: +353 (0) 1 235 0220 - www.dnla.ie

CLIENT	HOLLYVILLE INVESTMENTS LTD	SCALE @ A1	9/4/2019
PROJECT	SILVER GRANITE PALMERSTOWN	SCALE @ A3	A3
DWG. TITLE	TYPICAL LANDSCAPE DETAILS 1 - GROUND FLOOR	DRAWN BY: JMC	JDR/ND
		CHECKED BY: JMC	5/26/2021
		DATE: APRIL 2021	DWG NO
		REVISION	525-001-PL-613

Note: Landscape Details to be read in conjunction with Landscape Layout Plan 525_001-PL-610, 611 & 612