

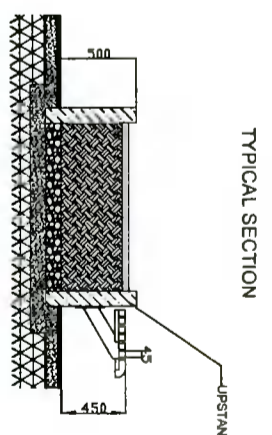
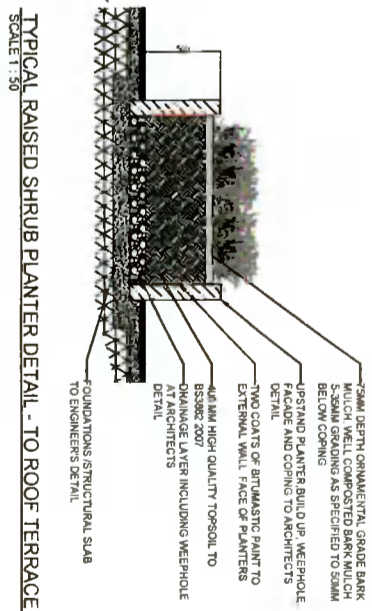
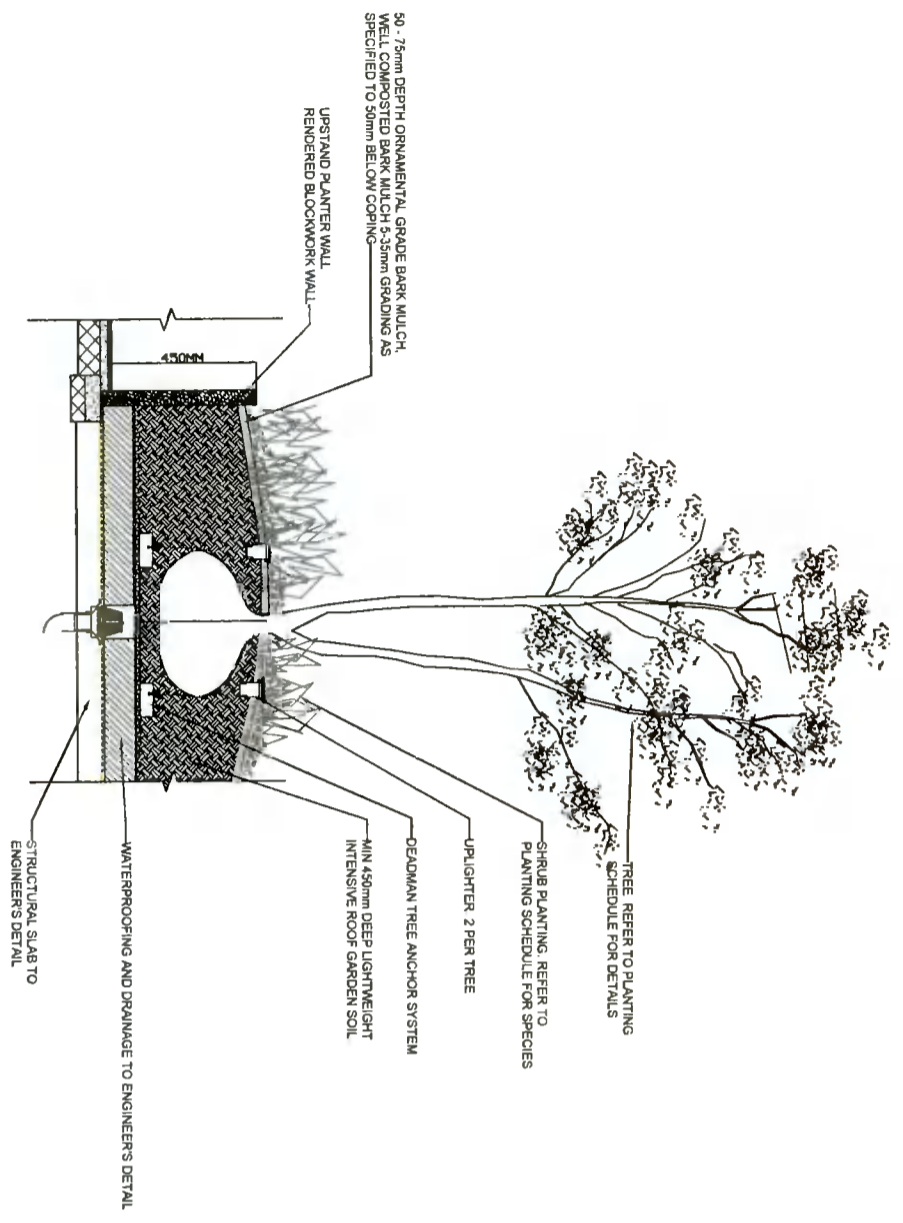



Do not scale from this drawing
 Use figured dimensions only
 © This drawing is copyright. No part of the document may be reproduced or transmitted in any form or stored in any retrieval system from the copyright holder except as agreed for use on a project, for which the document was originally issued

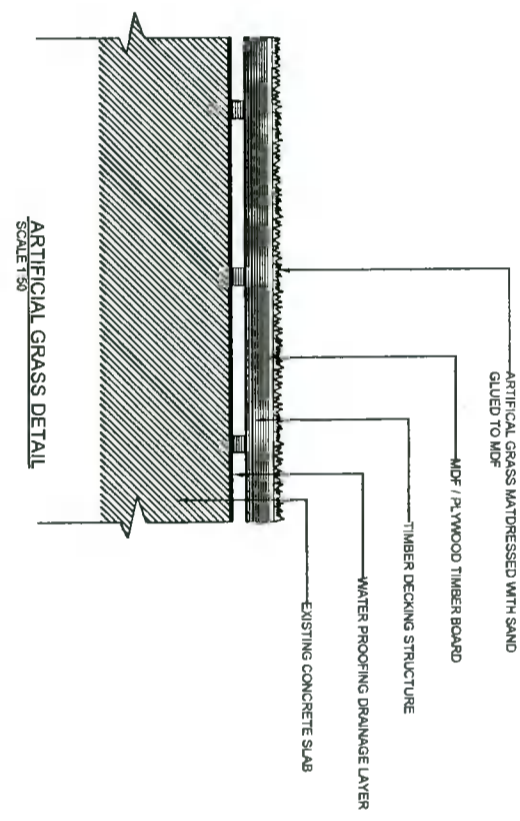

TREE PLANTING / SHRUB PLANTING IN RAISED PLANTERS DETAIL (ROOF TERRACE)
 SCALE 1:50

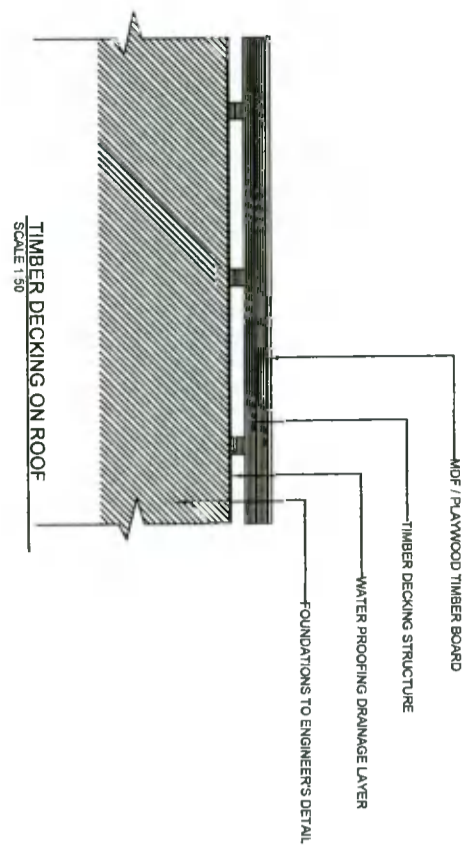

TYPICAL TIMBER BENCH TO RAISED PLANTER (ROOF TERRACE) DETAIL
 SCALE 1:50

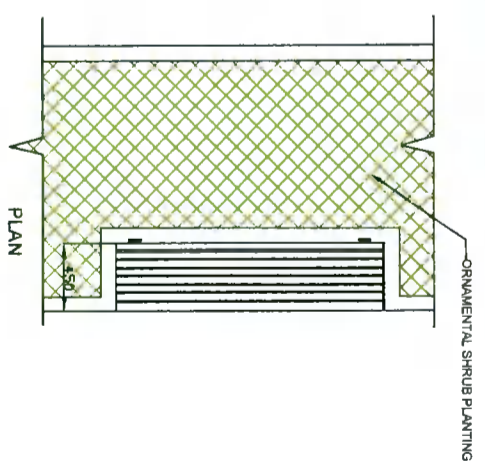

Note: Soft Landscape Details to be read in conjunction with Landscape Layout Plans 525_001-PL-611 & 612

PLANNING

Rev	Initial	Date	Revision Description

downey LANDSCAPE
 1 Westland Sq, Peane Street, Dublin 2, Ireland - Tel +353 (0) 1 253 0220 - www.dnla.ie

CLIENT: HOLLYVILLE INVESTMENTS LTD
 PROJECT: SILVER GRANITE PALMERSTOWN

SCALE @ A1: 1/5000
 SCALE @ A3: 1/2500
 DRAWN BY: JMC
 CHECKED BY: JMC
 DATE: APRIL 2021
 DWG TITLE: TYPICAL LANDSCAPE DETAILS 2 - ROOF TERRACES
 DWG NO: 525-001-PL-514