


NOTES

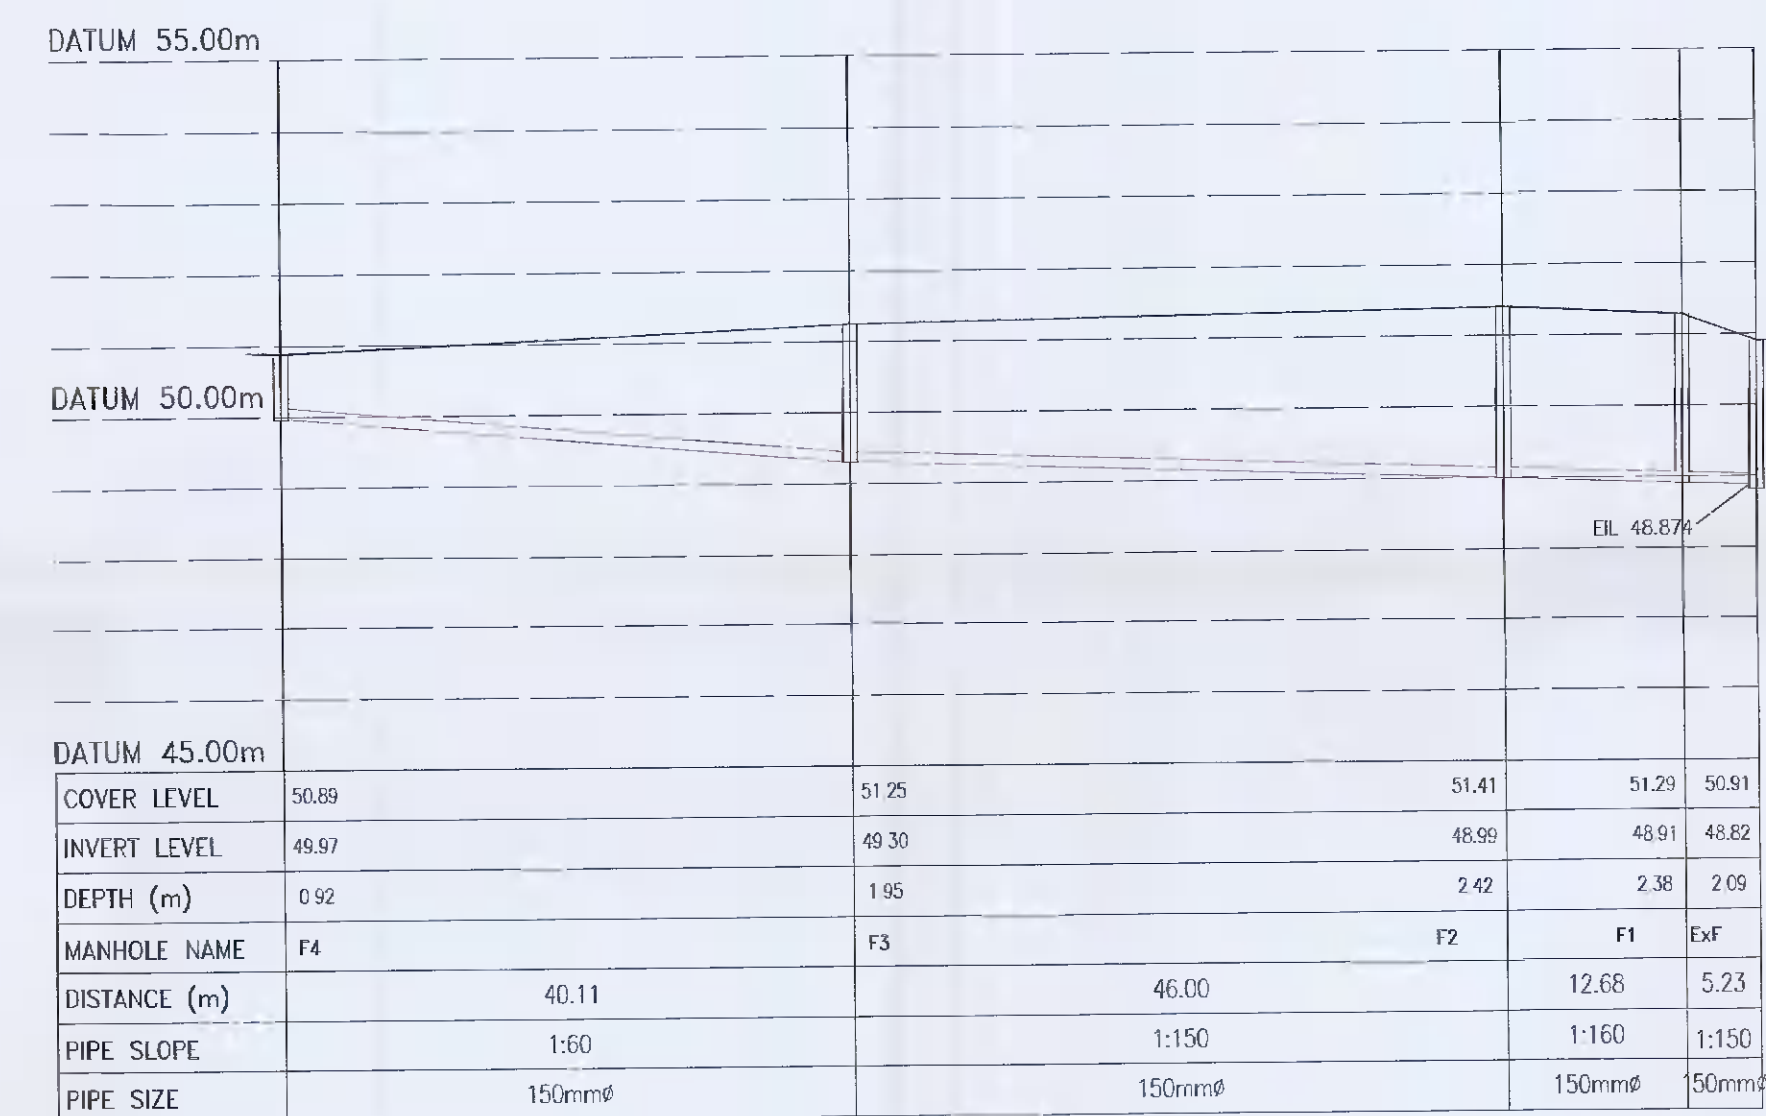

LONGITUDINAL SECTION (F4 to ExF)

P	02/09/21	ISSUED FOR PLANNING	SM	BJ
Rev	Date	Description	By	CHK

PLANNING



Scope House,
Parsydown,
Dublin D12 KPFP
www.gdclconsulting.com

75 Shelton Street,
Covent Garden,
London WC2H 9JQ

PROJECT
Silver Granite, Palmerstown

CLIENT
Hollyville Investments Ltd.

DRAWING TITLE
Longitudinal Sections Through
Foul Sewer

dm by: SM	date: AUG21	scale: 500/100
drawing size: A1	chk: SJ	app: GD
job no: P-2012	dig. no: P-2012-C-110	rev: P

NOT FOR CONSTRUCTION