



# SITE DETAILS


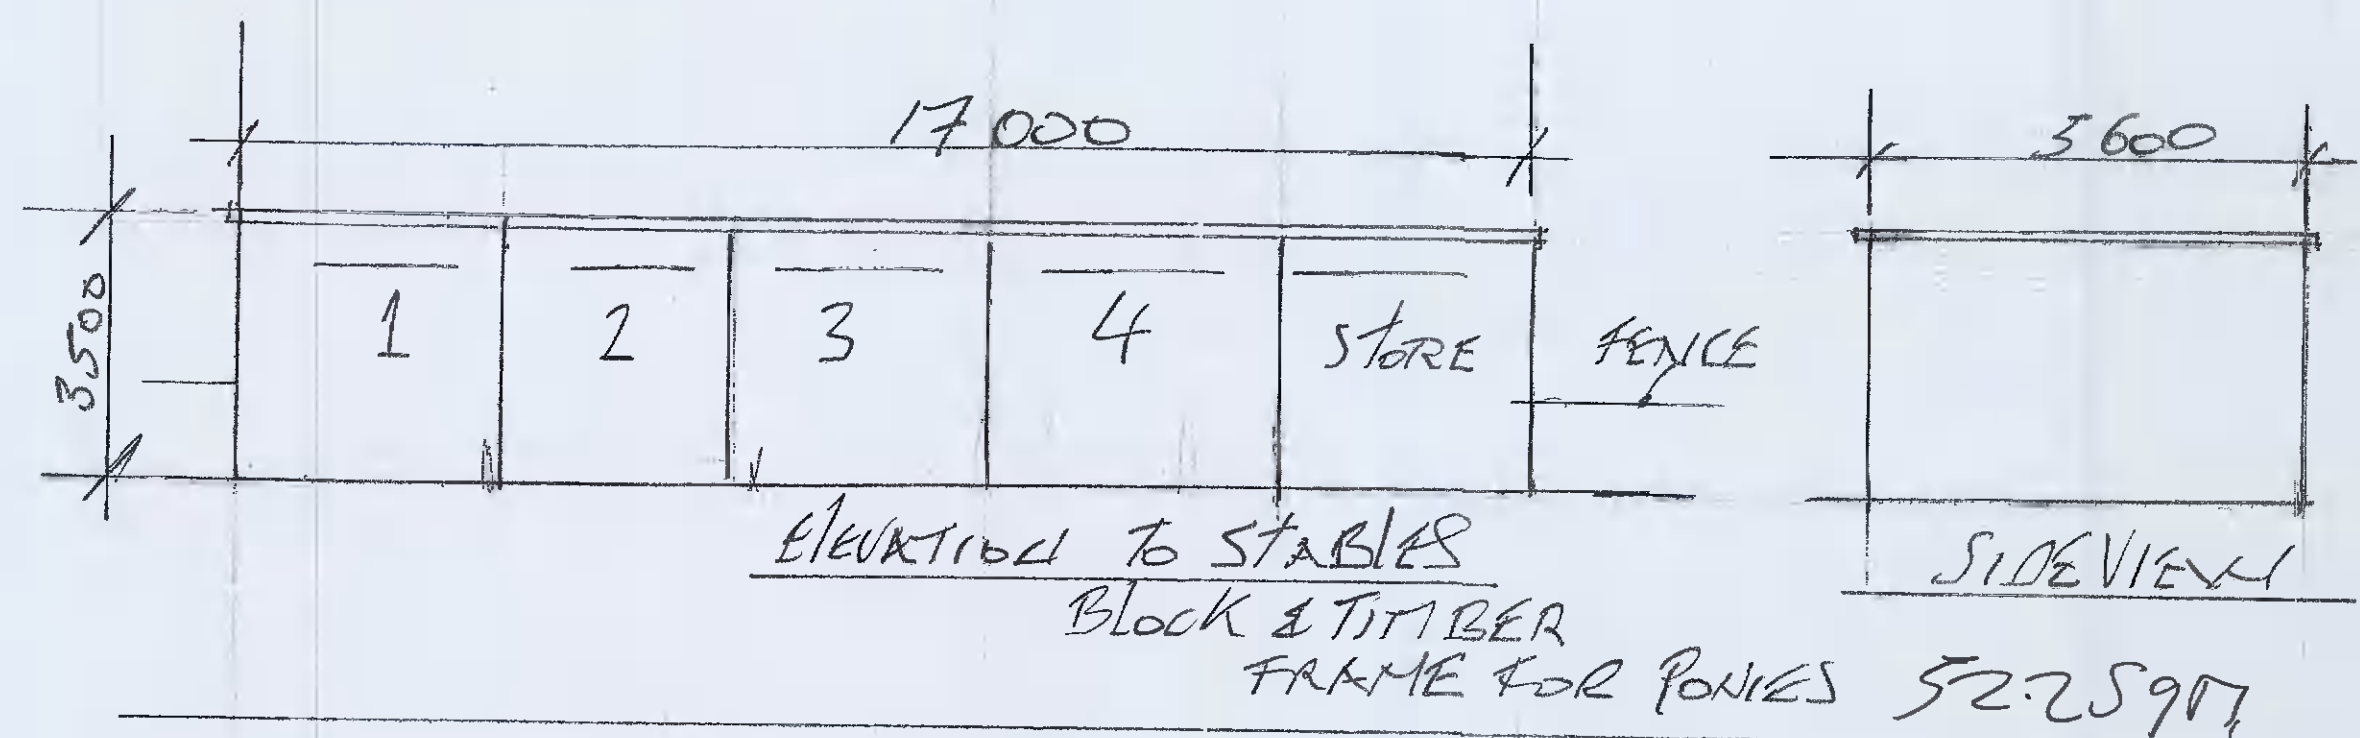


LEE BOSSILL & MISCHALE NOLAN  
 RATHGORE NORTH,  
 NEWCASTLE  
 CO DUBLIN

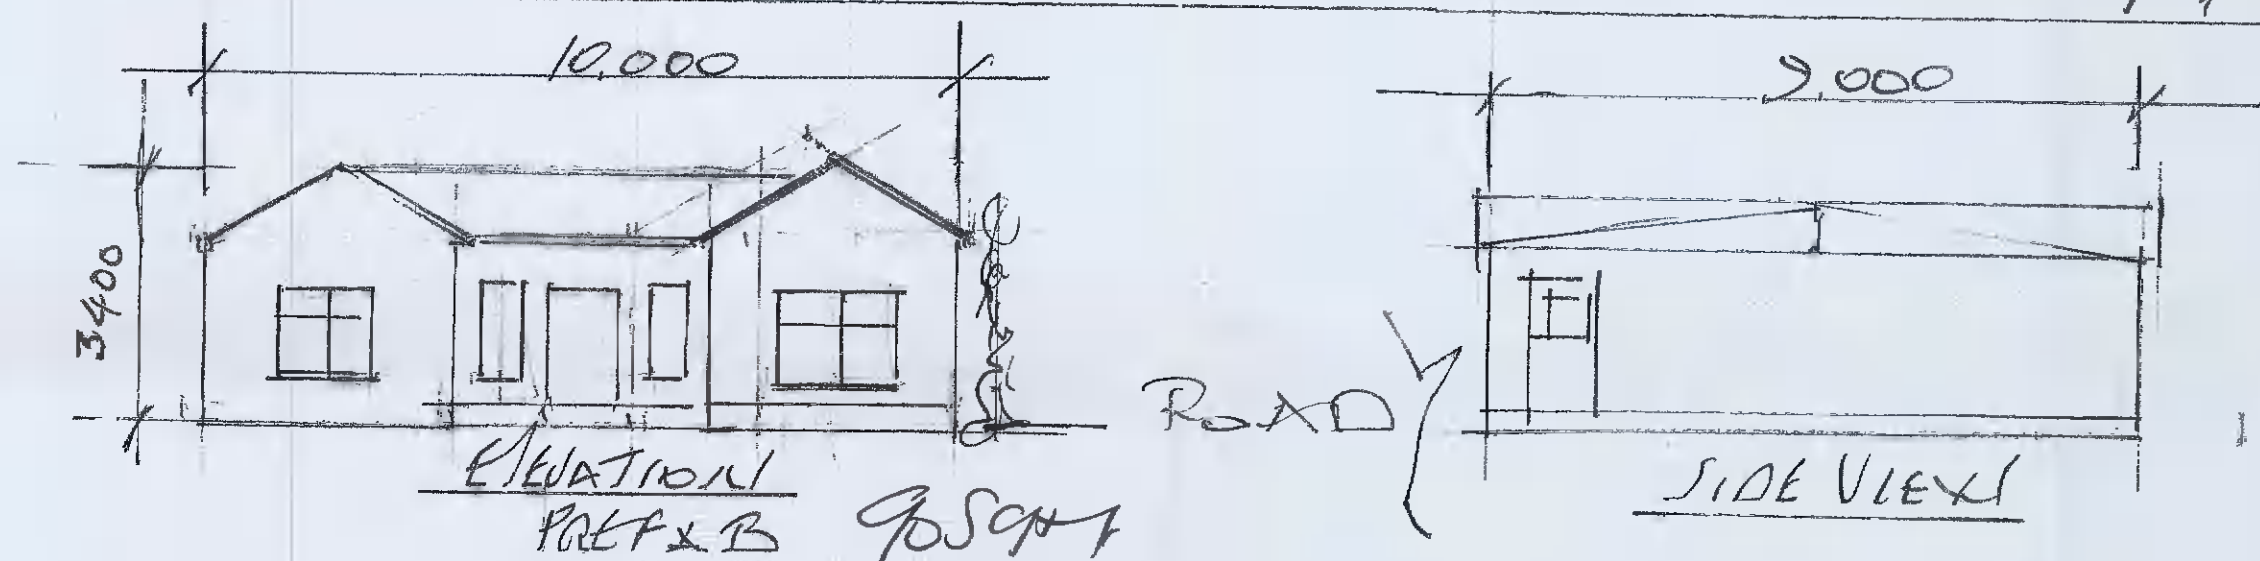

TRAID DETAILS  
 PREFAB QUARTERS HO.B.  
 TIMBER FRAME STABLES  
 PROPOSED DORMER BUNGALOW

SCALES: 1:100

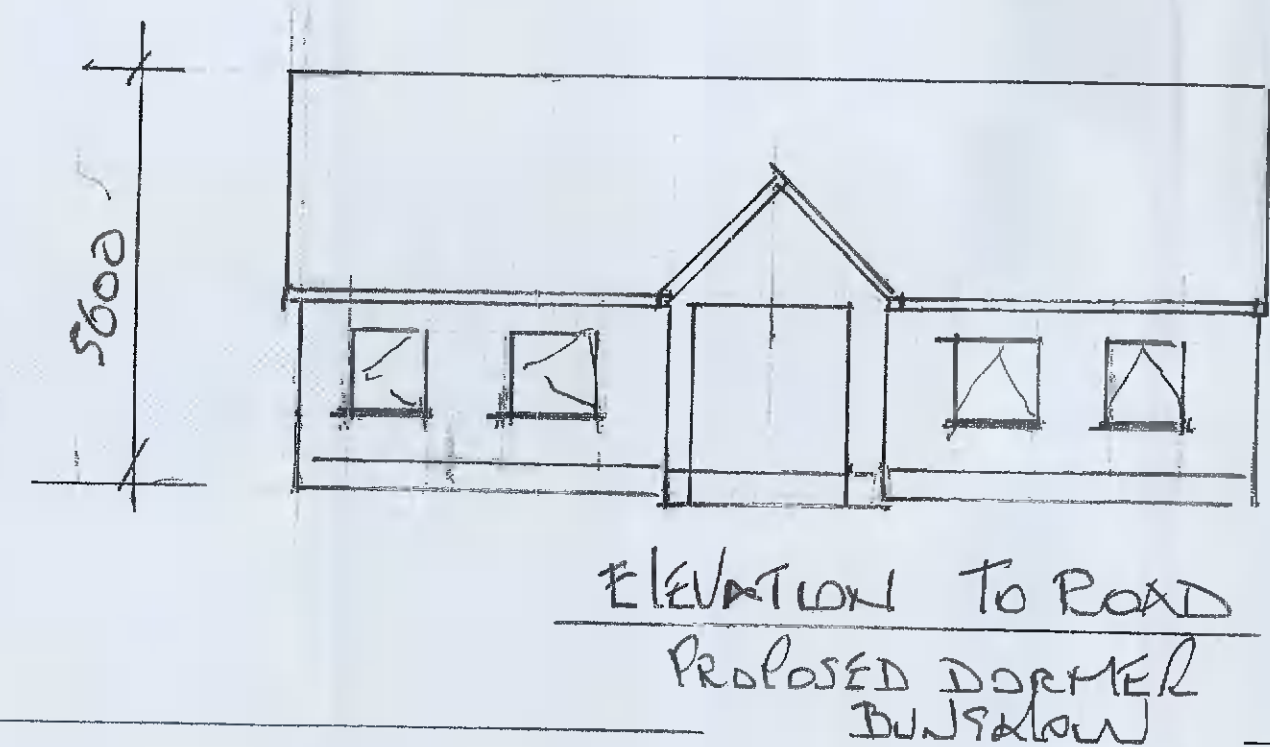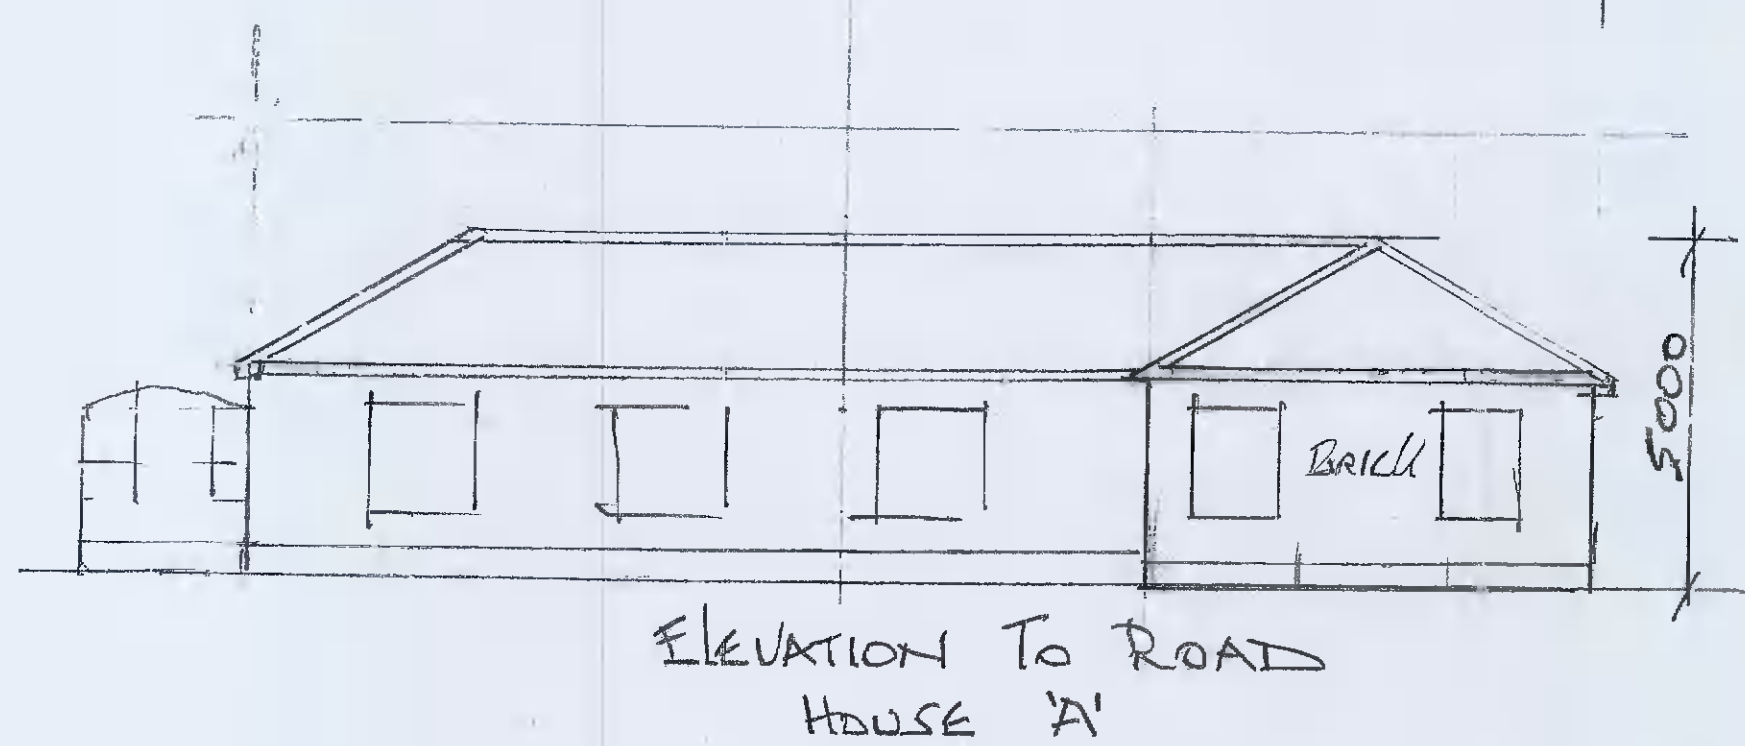

Colm McLoughlin  
 ARCHITECT  
 LIBRARIAN SQ  
 RATHGORE  
 CO DUBLIN

M. 0861617344  
 COLM@GMAIL.COM