


2 3D View 1

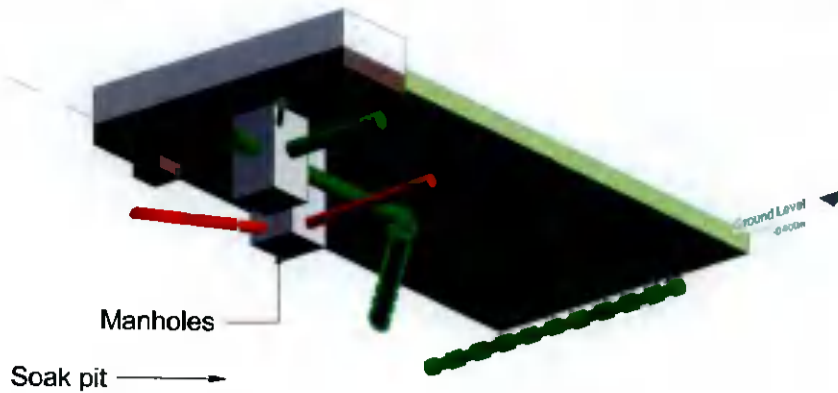


3 3D View 2

LEGEND

- EXISTING FOUL SEWER (RETAINED)
- EXISTING STORM SEWER (RETAINED)
- - - NEW PROPOSED FOUL DRAIN
- - - NEW PROPOSED SURFACE WATER DRAIN
- EXISTING COMBINED DRAIN (TO BE RETAINED)

SURFACE WATER SOAK PIT CALCULATED IN LINE WITH BRE DIGEST 365 "SOAKAWAY DESIGN"

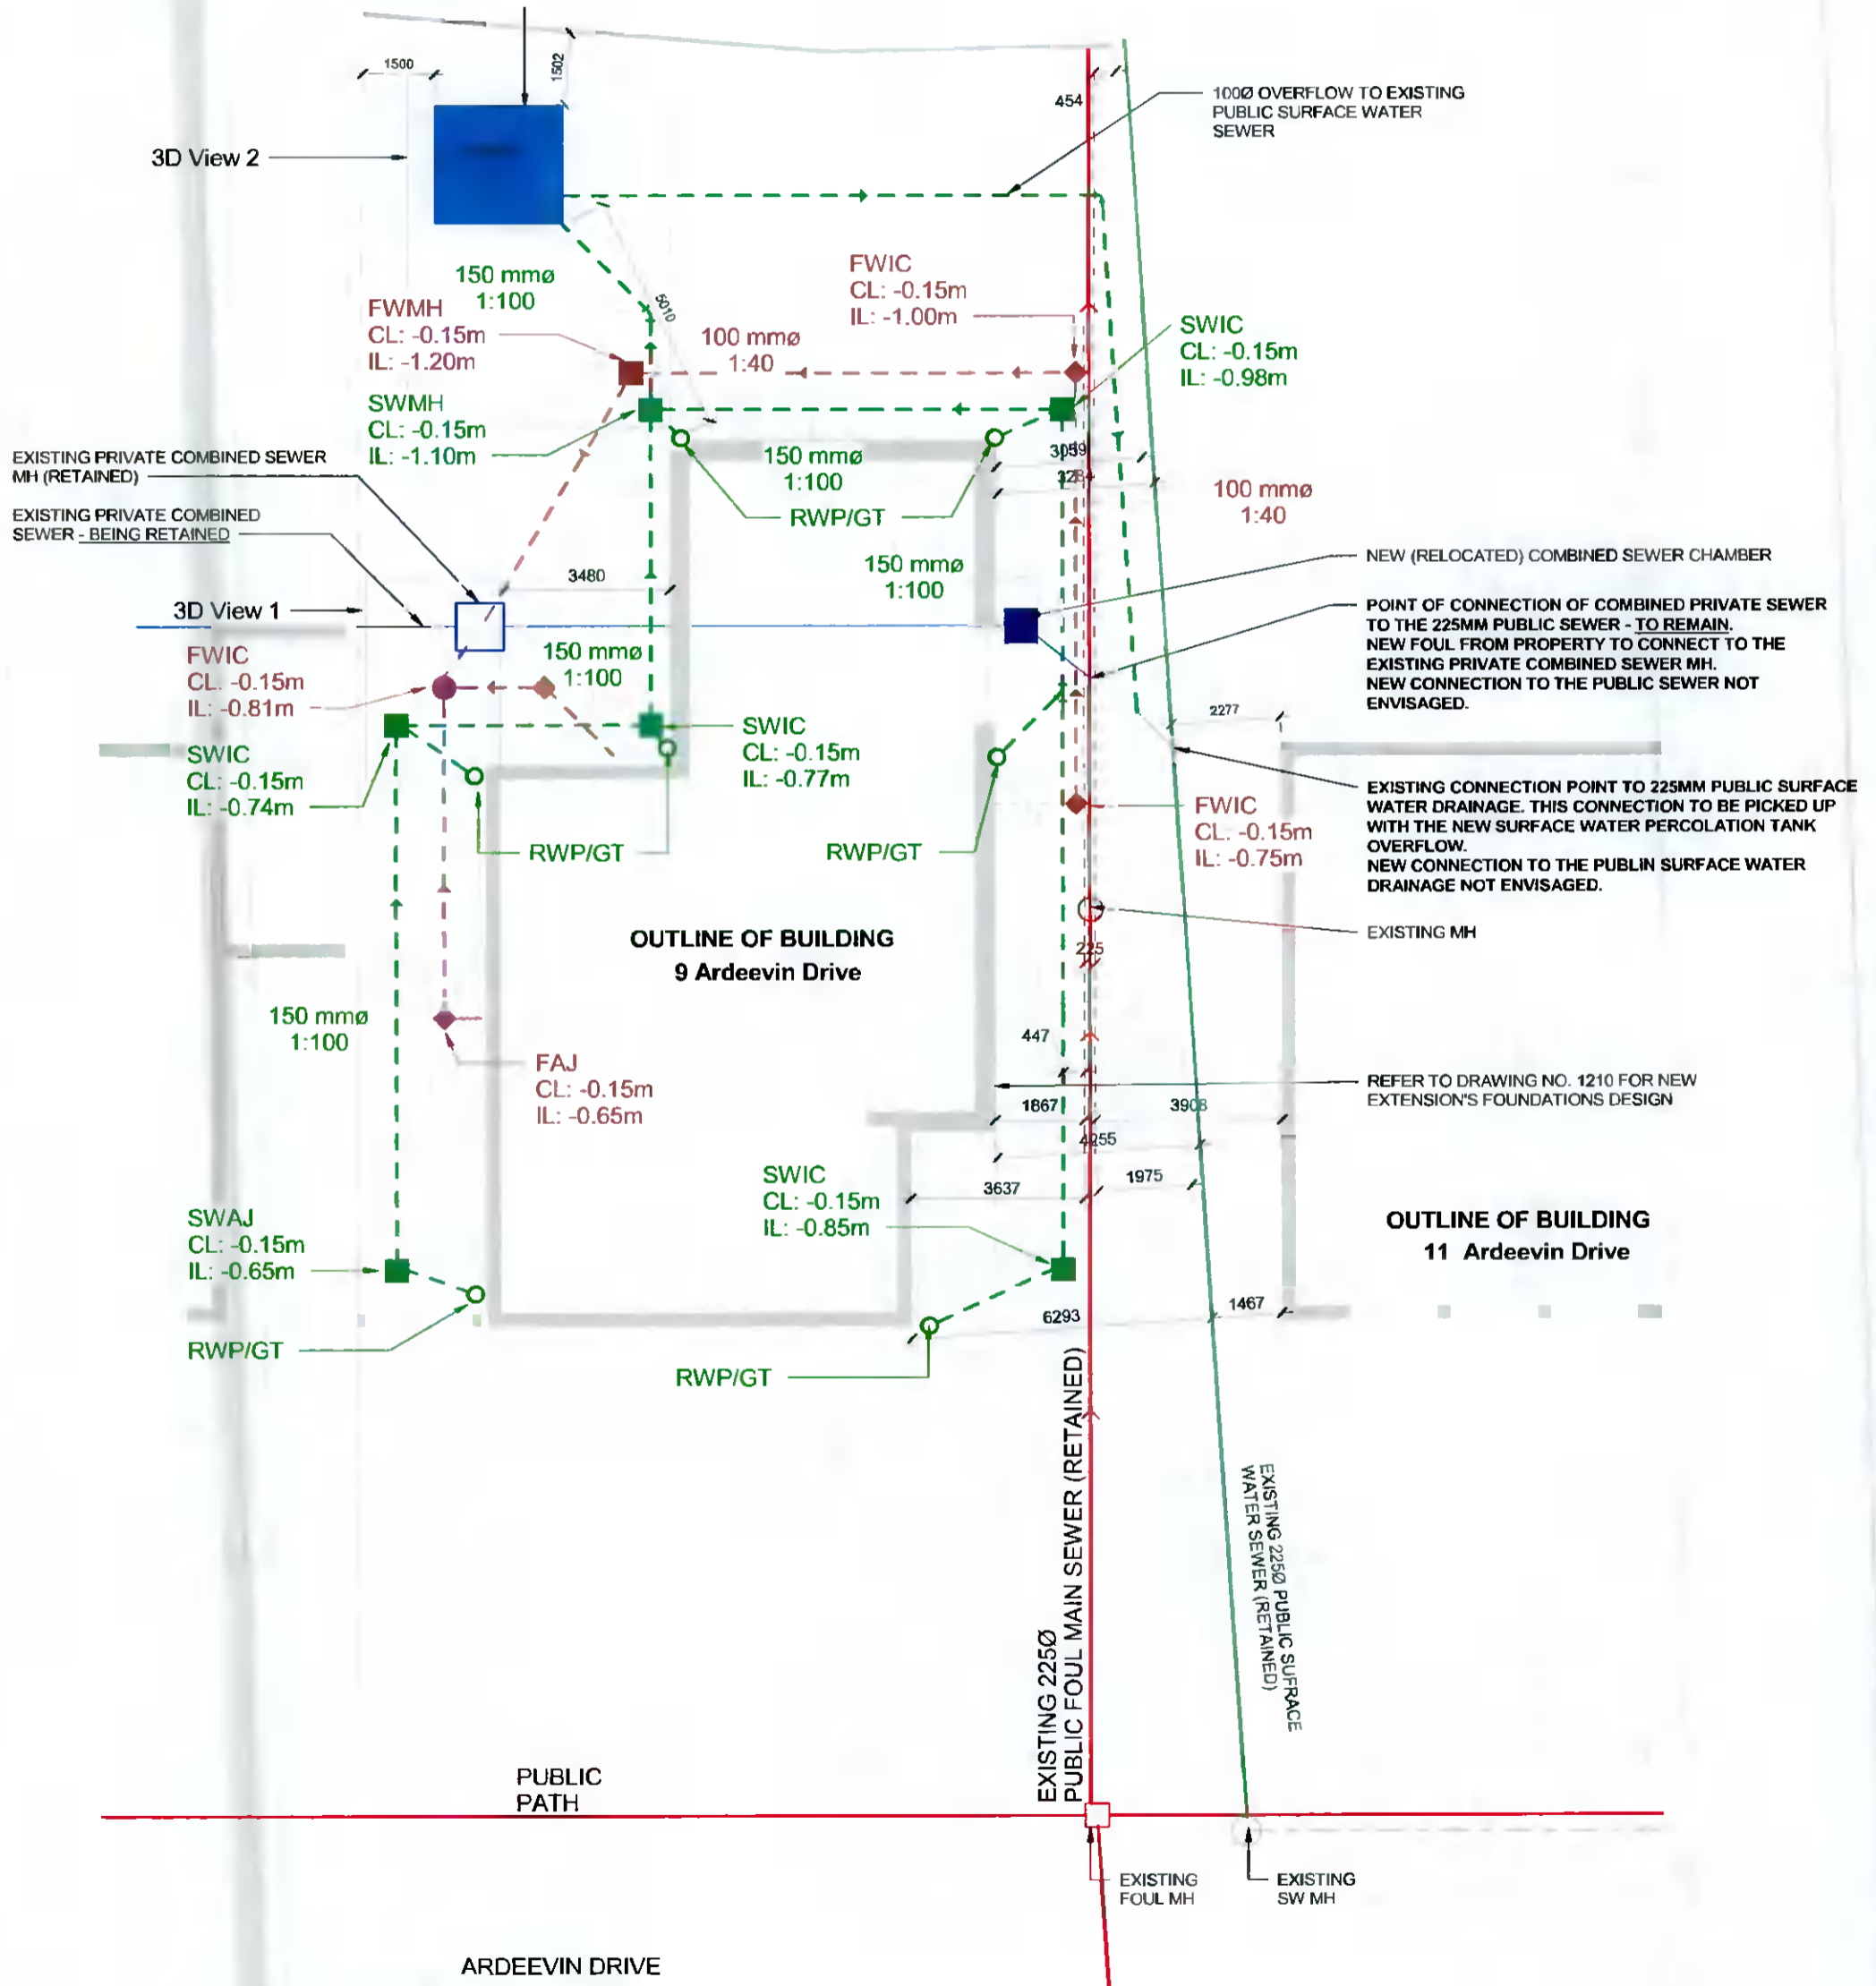

1 Underground Services Layout 1:100

All dimensions to be checked on site. Figured dimensions take preference over scaled dimensions. Any errors or discrepancies to be reported to the Architect. This drawing may not be edited or modified by the recipient.
Copyright and ownership of this drawing is vested in Roy O'Brien whose prior written consent is required for its use, reproduction or for publication to any third party.

PROJECT: 9 ARDEEVIN DRIVE, LUCAN, CO. DUBLIN
ALTERATIONS AND EXTENSION TO PRIVATE HOUSE

DRAWING TITLE: Underground Services
DRAWING NO.: 1120-FI

PREPARED BY: Roy O'Brien
REV: B DATE: 02/08/2021

SCALE: A3
As indicated

STAMP: PLANNING - FURTHER INFORMATION CLARIFICATION