



SITE BOUNDARY


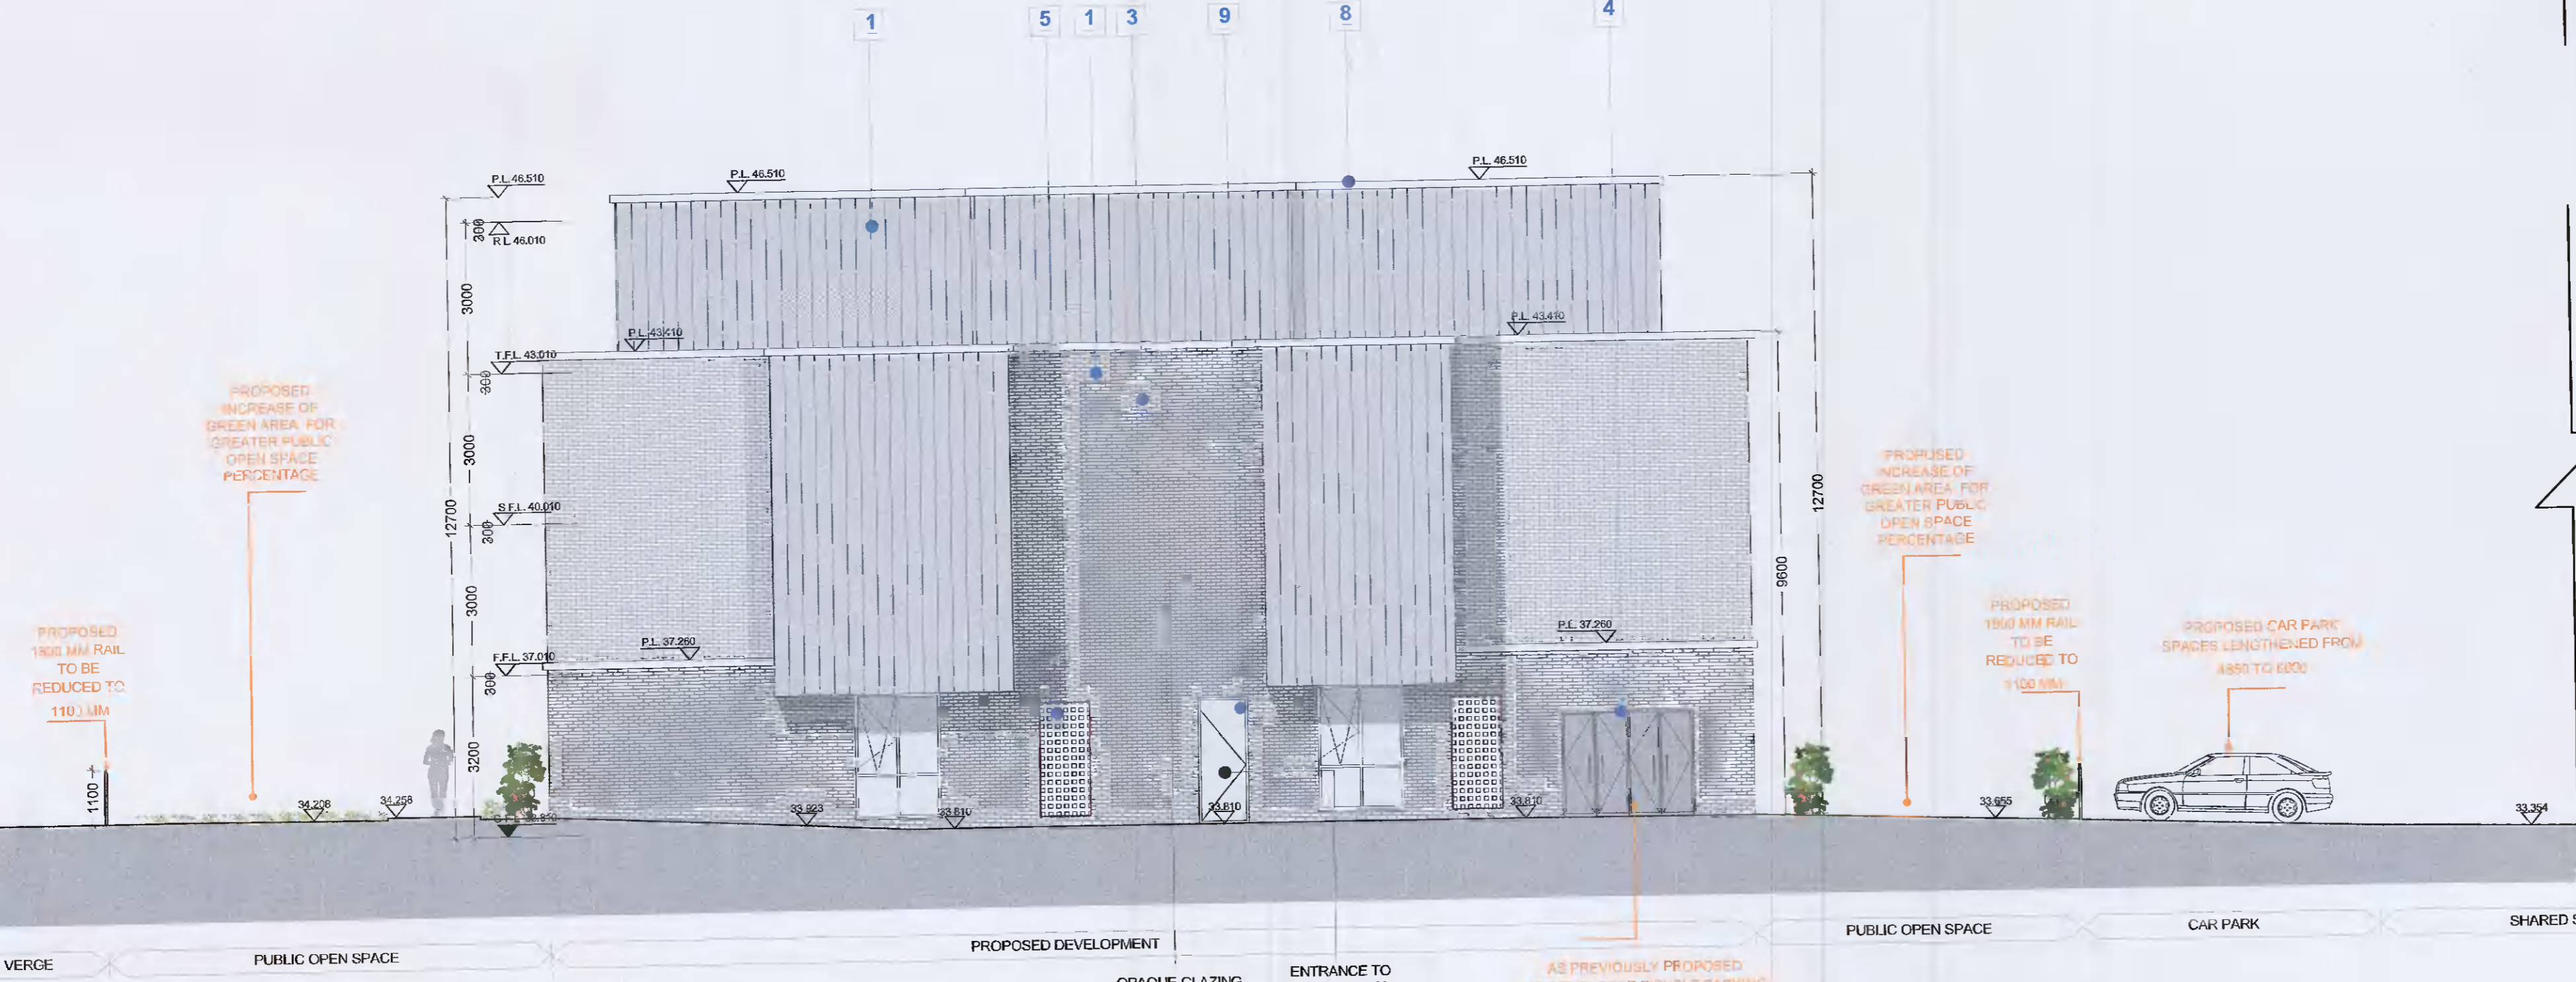


PROPOSED ELEVATION 3-3  
BALL ALLEY HOUSE, LUCAN, CO. DUBLIN  
Scale 1:100

SITE BOUNDARY

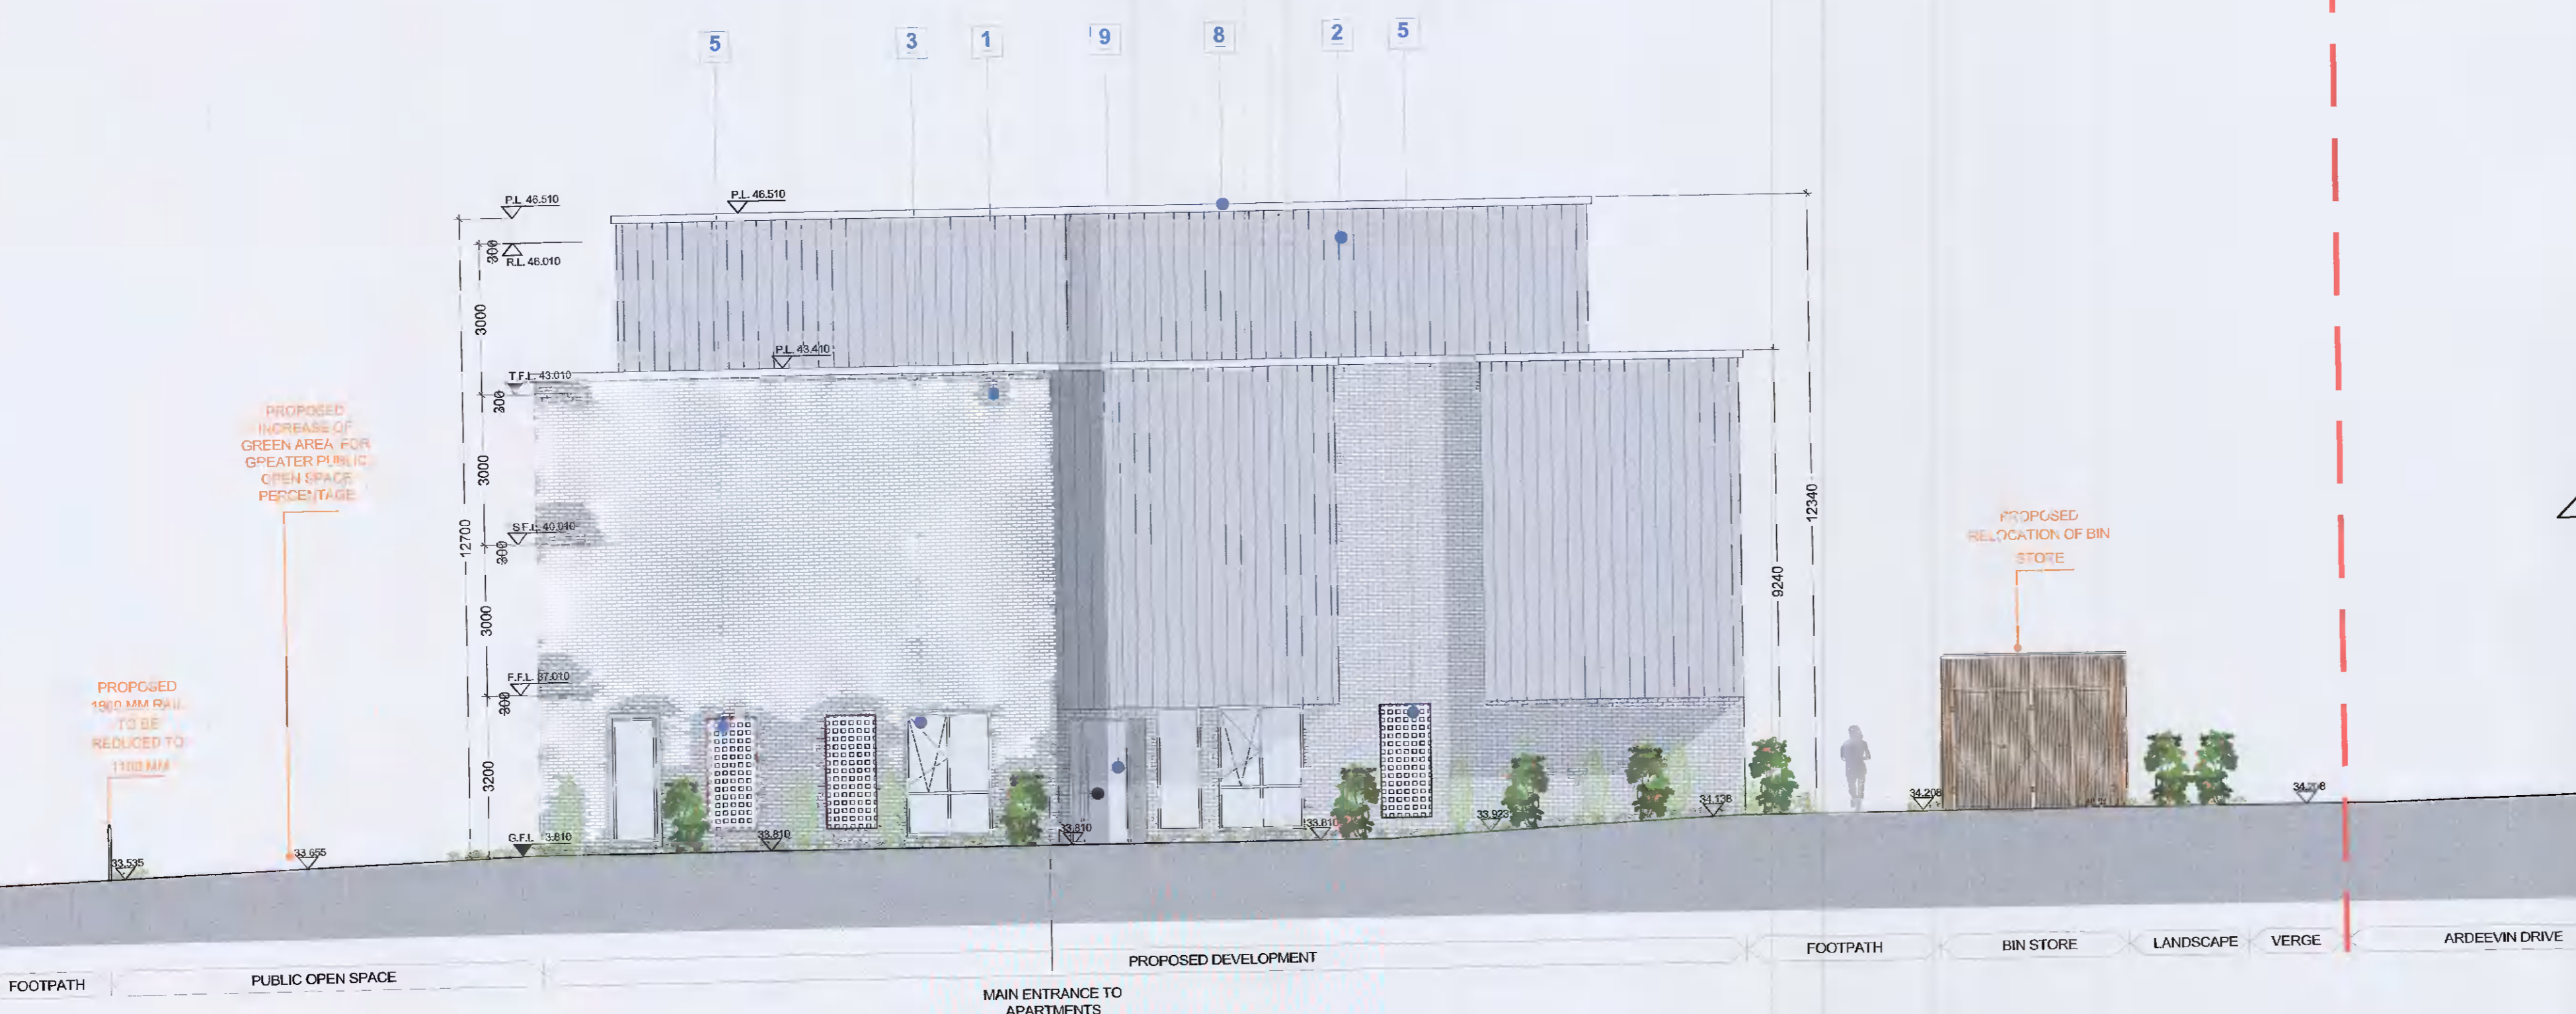

PROPOSED ELEVATION 4-4  
BALL ALLEY HOUSE, LUCAN, CO. DUBLIN  
Scale 1:100

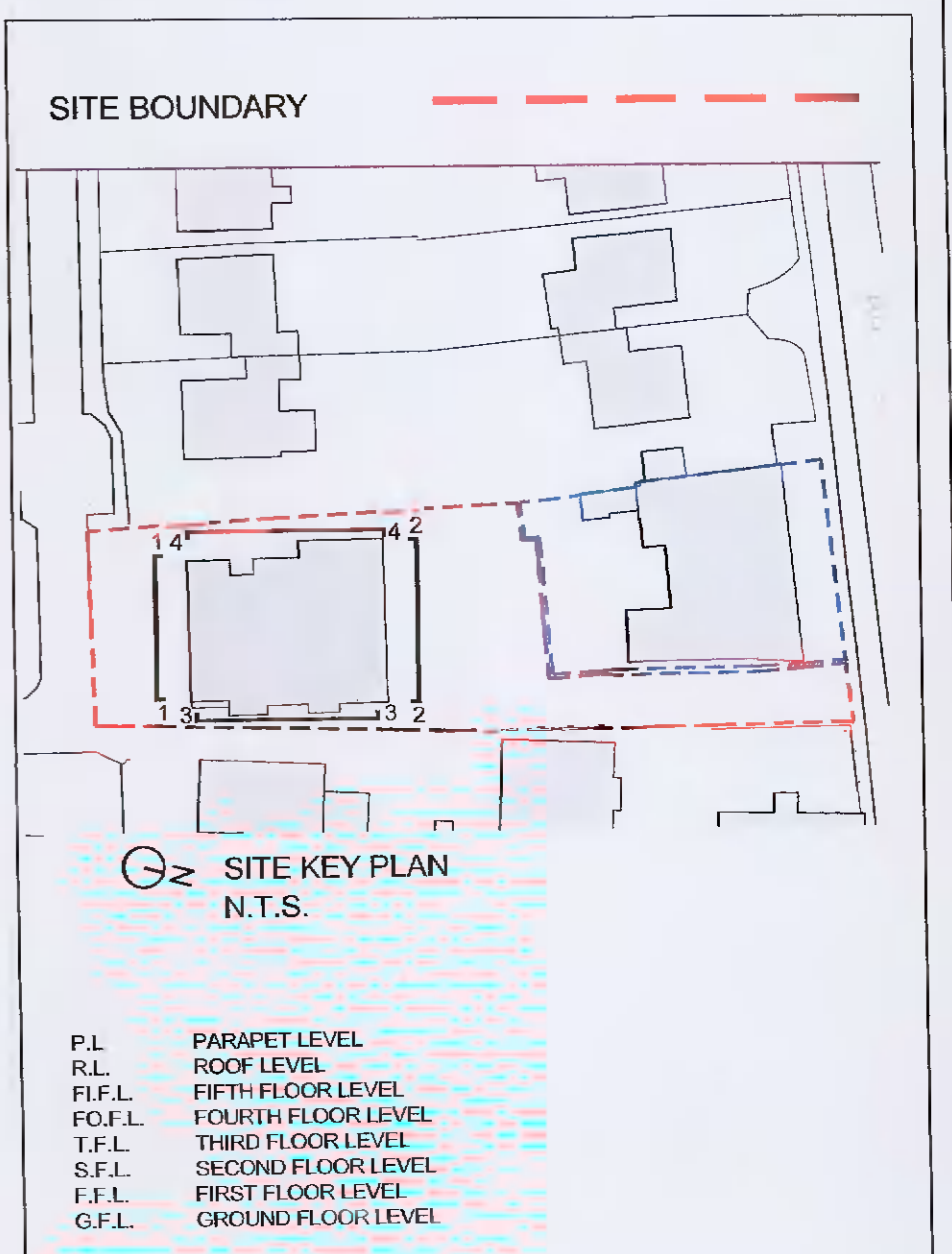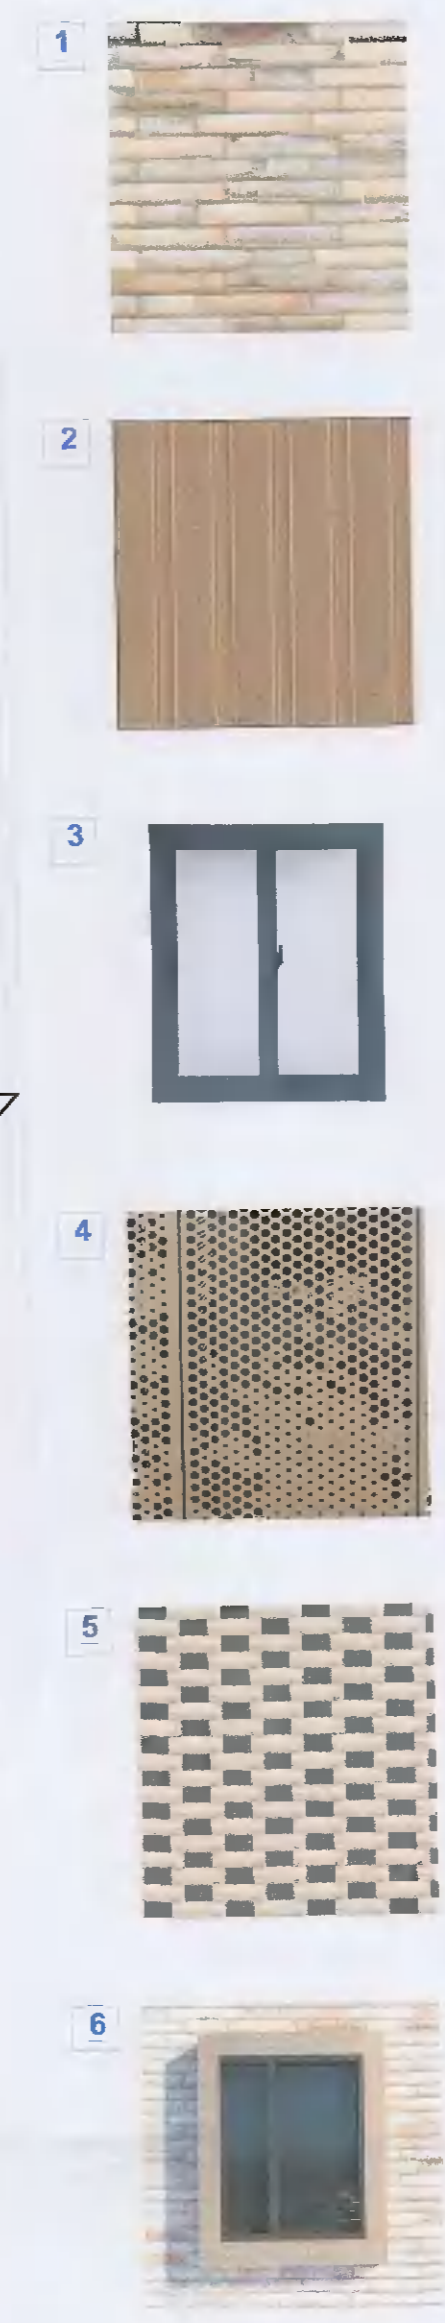

- 1 CREAM MIX BRICK FINISH WITH LIGHT GREY MORTAR
- 2 WARM GOLD METAL CLADDING WITH STANDING SEAM DETAIL
- 3 CHARCOAL GREY ALUMINUM / UPVC WINDOW FRAME
- 4 WARM GOLD PERFORATED METAL DOORS ( CYCLE STORAGE)
- 5 PERFORATED BRICK DETAIL
- 6 BOXED WINDOW DETAIL WITH WARM GOLD METAL CLADDING
- 7 BALCONY WITH GLASS BALUSTRADE AND MILD STEEL HANDRAIL
- 8 PRESSED METAL PARAPET
- 9 GLASS DOOR WITH MILD STEEL WINDOW FRAME

ADDITIONAL INFORMATION REF: SD21A/0179

REV	DATE	BY	NOTES
A	SEP 21	SA	ADDITIONAL INFORMATION

DO NOT SCALE FROM THIS DRAWING. USE FIGURED DIMENSIONS IN ALL CASES. VERIFY DIMENSIONS ON SITE AND REPORT ANY DISCREPANCIES TO THE ARCHITECTS IMMEDIATELY. THIS DRAWING IS COPYRIGHT AND MAY ONLY BE REPRODUCED WITH THE ARCHITECTS PERMISSION.

**CDP Architecture**  
Designers - Planning - Interiors - Project Management

4, The Mall, Main Street,  
Lucan Village, Co. Dublin,  
K76 V6R6

T: 01 6214498  
E: info@cdparchitecture.ie  
W: www.cdp-architecture.com

ADDITIONAL INFORMATION

JOB	DATE	
PROPOSED RESIDENTIAL DEVELOPMENT	OCTOBER 2021	
BALL ALLEY HOUSE		
LUCAN, CO. DUBLIN		
CLIENT	DRN	
GERRY TEAGUE	SA	
DRAWING TITLE	SCALE	
PROPOSED ELEVATIONS	1:100@A1	
3:3 & 4:4	CHECKED	
	PM	
JOB NUMBER	DRAWING NUMBER	REVISION
2020_062	3.1.301	A