



DECEMBER 21st - 9am (EXISTING)



DECEMBER 21st - 9am (WITH PROPOSAL)

Note:



MARCH 21st - 9am (EXISTING)



MARCH 21st - 9am (WITH PROPOSAL)

Note:




JUNE 21st - 9am (EXISTING)




JUNE 21st - 9am (WITH PROPOSAL)

Note:

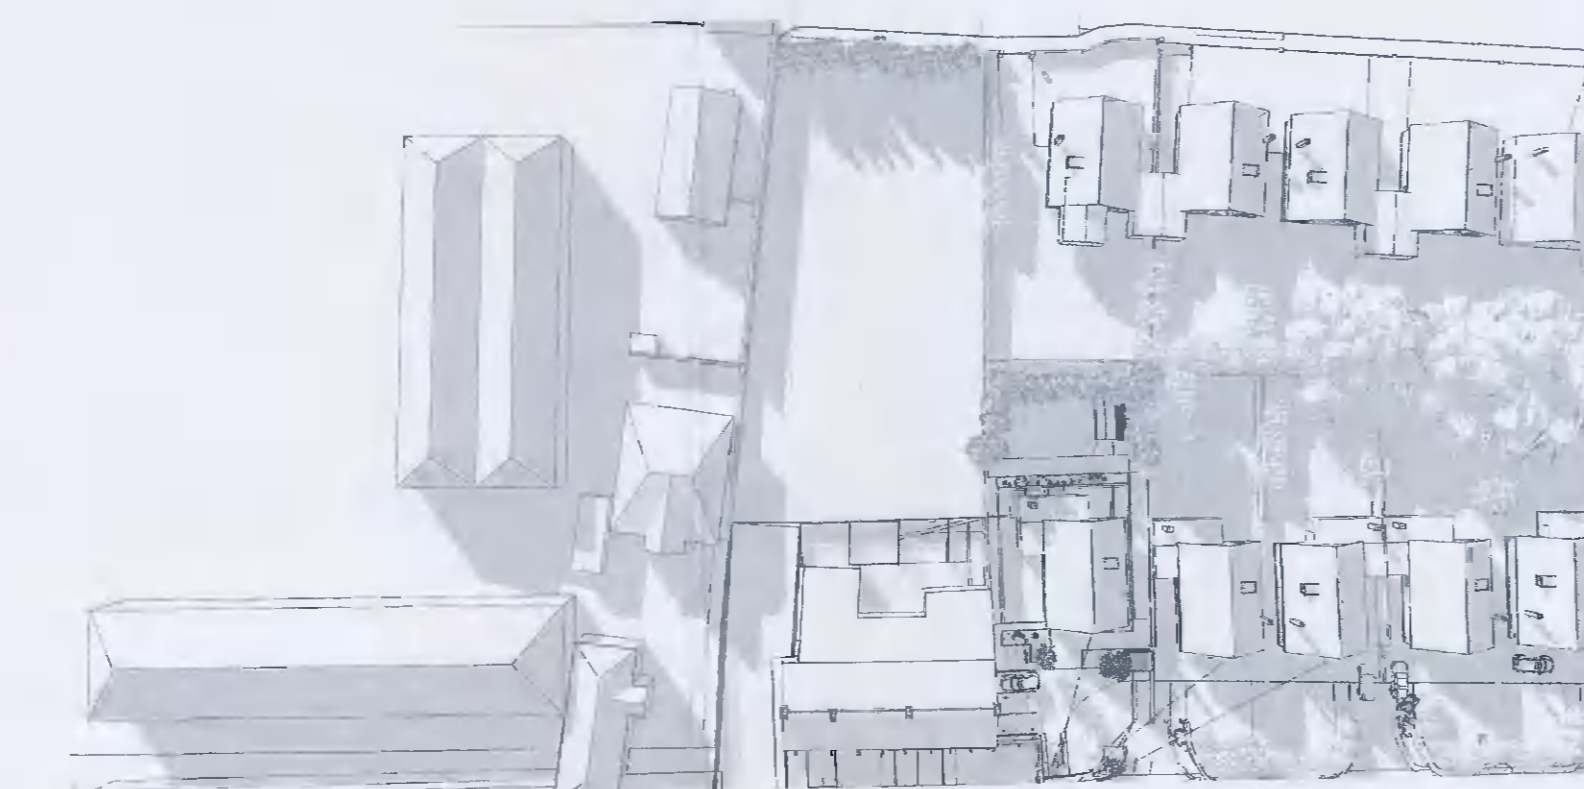

SEPTEMBER 21st - 9am (EXISTING)

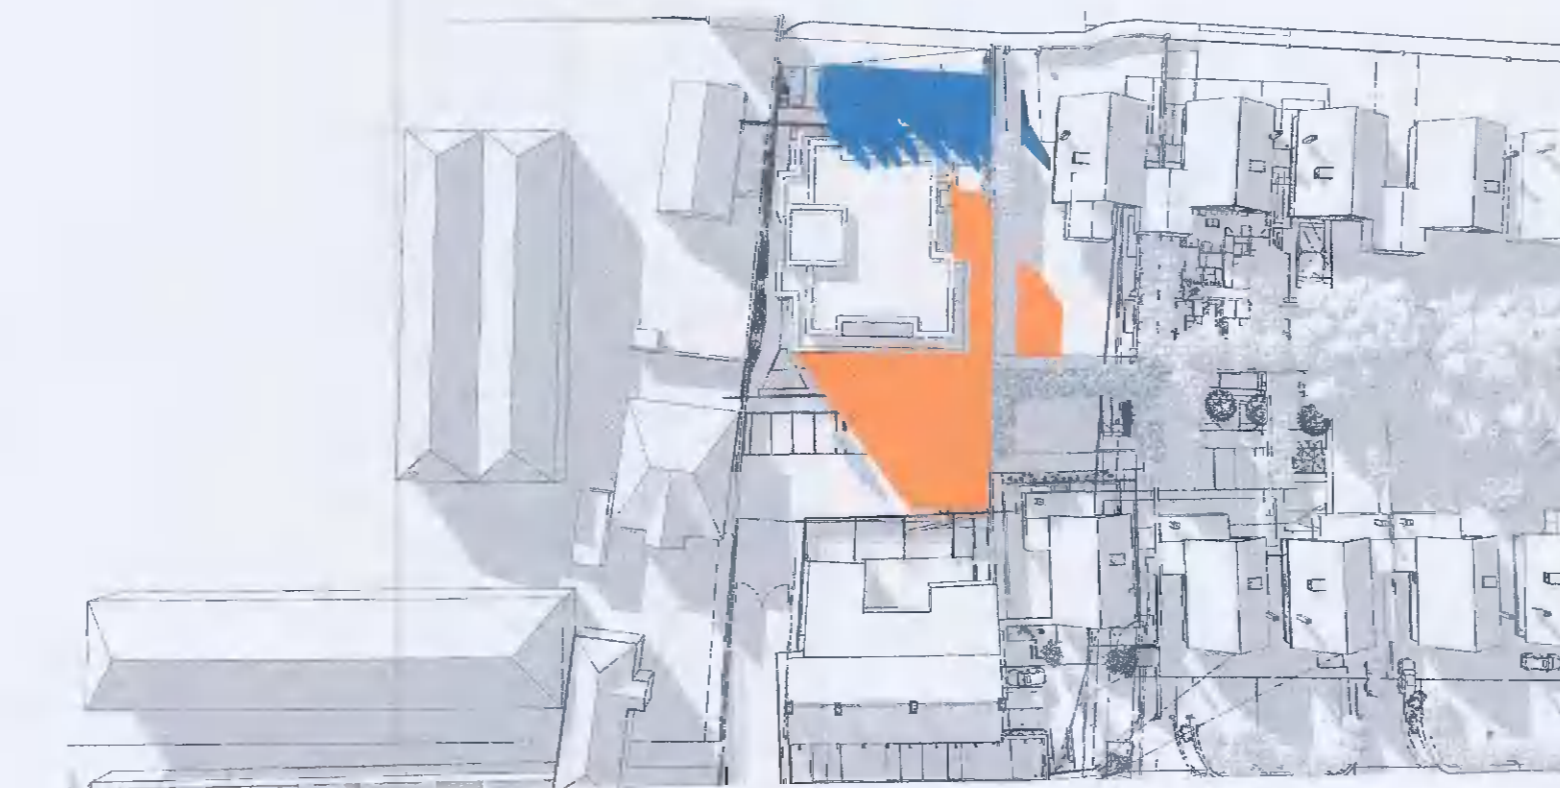

SEPTEMBER 21st - 9am (WITH PROPOSAL)

Note:

AREA OF SHADOWING OF PROPOSED DEVELOPMENT



AREA OF SHADOWING CAUSED BY EXISTING TREES / SHRUBBERY NOW OMITTED



ADDITIONAL INFORMATION REF: SD21A/0179

REV	DATE	DRN	NOTES

DO NOT SCALE FROM THIS DRAWING. USE FIGURED DIMENSIONS IN ALL CASES. VERIFY DIMENSIONS ON SITE AND REPORT ANY DISCREPANCIES TO THE ARCHITECT IMMEDIATELY. THIS DRAWING TO BE READ IN CONJUNCTION WITH THE ARCHITECT'S SPECIFICATION. THIS DRAWING IS COPYRIGHT AND MAY ONLY BE REPRODUCED WITH THE ARCHITECT'S PERMISSION.

CDP Architecture
 Designers - Planning - Interiors - Project Management
 4, The Mall, Main Street, Lucan Village, Co. Dublin, K18 Y6K9
 T: 01 6214468
 E: info@cdparchitecture.ie
 W: www.cdp-architecture.com

ADDITIONAL INFORMATION

JOB	PROPOSED RESIDENTIAL DEVELOPMENT BALL ALLEY HOUSE LUCAN, CO. DUBLIN	DATE	SEPTEMBER 2021
CLIENT	GERRY TEAGUE	DRN	WM
DRAWING TITLE	SHADOW ANALYSIS OF CURRENT PROPOSAL COMPARATIVE STUDY PAGE 1	SCALE	NTS@A1
JOB NUMBER	2020_062	CHECKED	PM
DRAWING NUMBER	3.1.700	REVISION	