



DECEMBER 21st - 6pm (EXISTING)



DECEMBER 21st - 6pm (WITH PROPOSAL)
Note:




MARCH 21st - 6pm (EXISTING)



MARCH 21st - 6pm (WITH PROPOSAL)
Note:



JUNE 21st - 6pm (EXISTING)

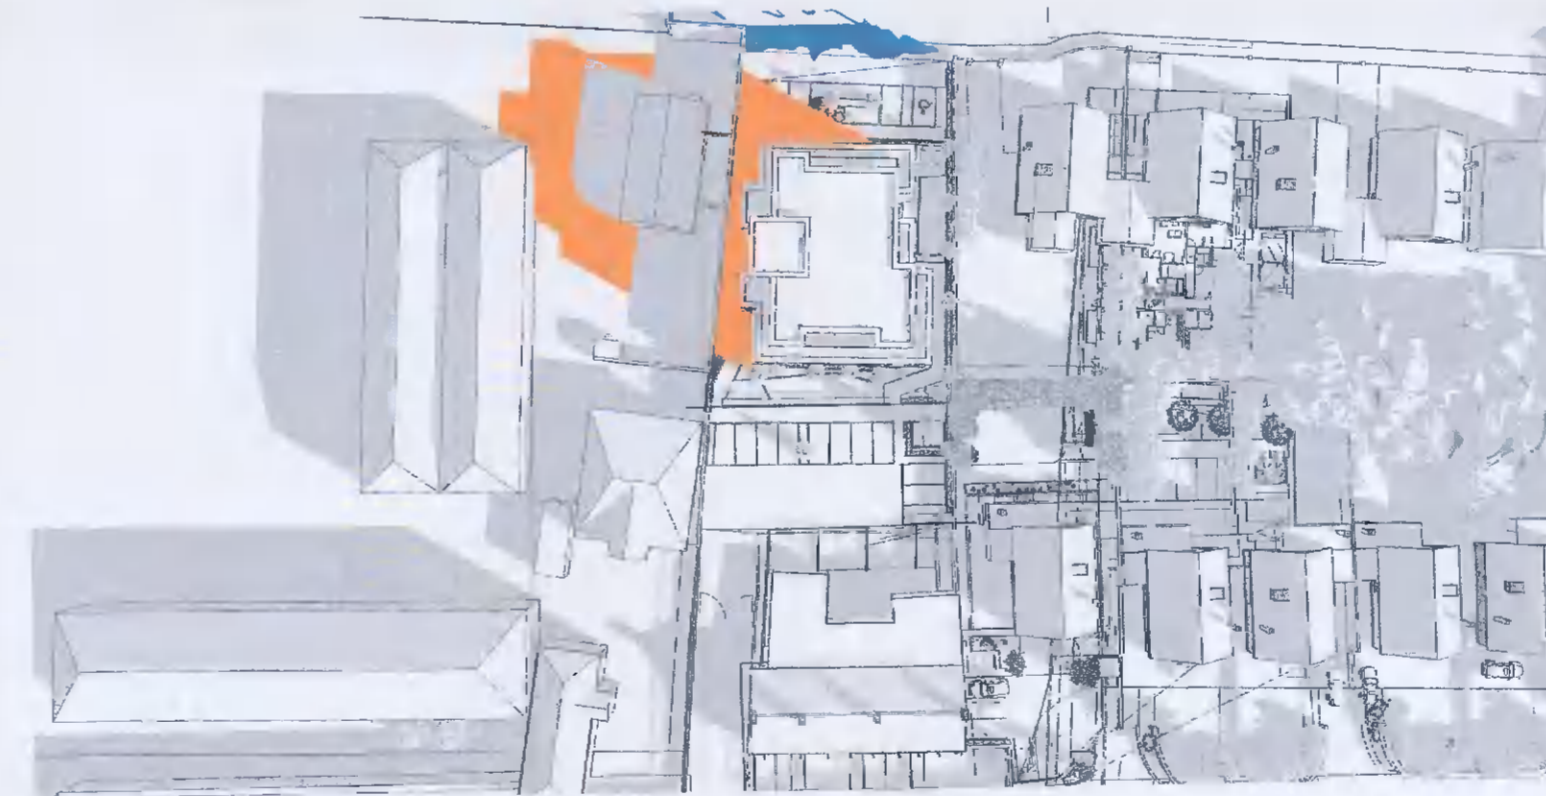

JUNE 21st - 6pm (WITH PROPOSAL)
Note:




SEPTEMBER 21st - 6pm (EXISTING)




SEPTEMBER 21st - 6pm (WITH PROPOSAL)
Note:

AREA OF SHADOWING OF PROPOSED DEVELOPMENT

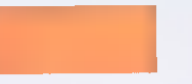

AREA OF SHADOWING CAUSED BY EXISTING TREES / SHRUBBERY NOW OMITTED

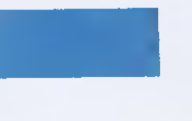

ADDITIONAL INFORMATION REF: SD21A/0179

REV	DATE	DRN	NOTES

DO NOT SCALE FROM THIS DRAWING. USE FIGURED DIMENSIONS IN ALL CASES.
VERIFY DIMENSIONS ON SITE AND REPORT ANY DISCREPANCIES TO THE ARCHITECT IMMEDIATELY.
THIS DRAWING TO BE READ IN CONJUNCTION WITH THE ARCHITECT'S SPECIFICATION.
THIS DRAWING IS COPYRIGHT AND MAY ONLY BE REPRODUCED WITH THE ARCHITECT'S PERMISSION.

CDP Architecture
Designers - Planning - Interiors - Project Management
4, The Mall, Main Street,
Lucan Village, Co. Dublin,
K78 V9R6
T: 01 6244466
E: info@cdparcitecture.ie
W: www.cdp-architecture.com

ADDITIONAL INFORMATION

JOB	DATE	
PROPOSED RESIDENTIAL DEVELOPMENT	SEPTEMBER 2021	
BALL ALLEY HOUSE		
LUCAN, CO. DUBLIN		
CLIENT	DRN	
GERRY TEAGUE	WM	
DRAWING TITLE	SCALE	
SHADOW ANALYSIS OF CURRENT PROPOSAL	NTS@A1	
COMPARATIVE STUDY		
PAGE 4	CHECKED	
	PM	
JOB NUMBER	DRAWING NUMBER	REVISION
2020_062	3.1.703	