



SUPPLEMENTARY ELEVATION A-A Scale 1:500

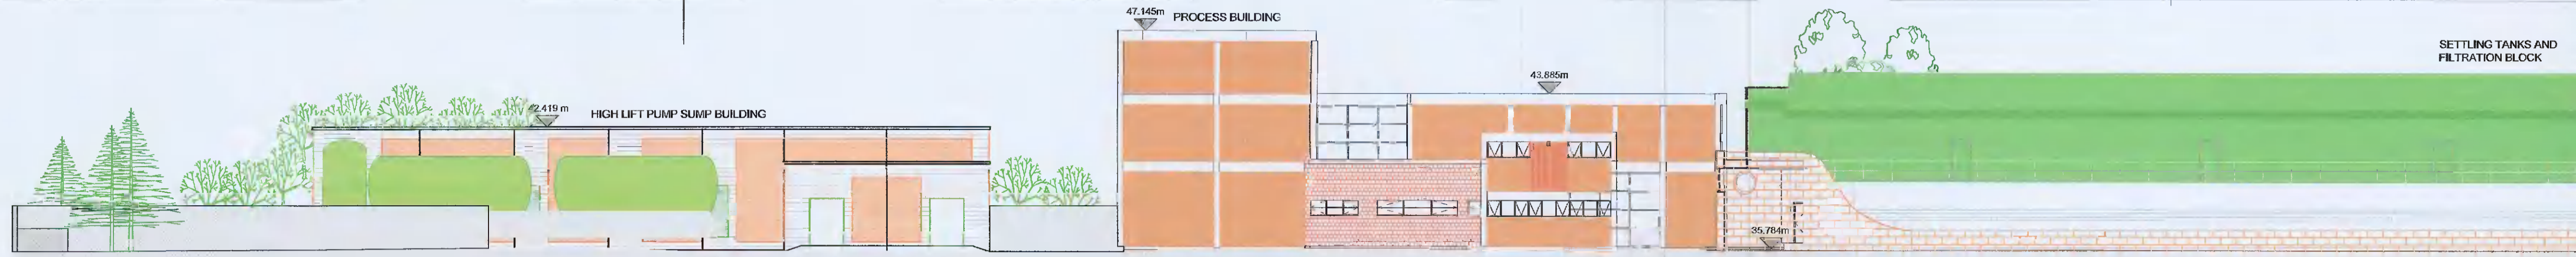


ELEVATION A-A Scale 1:200

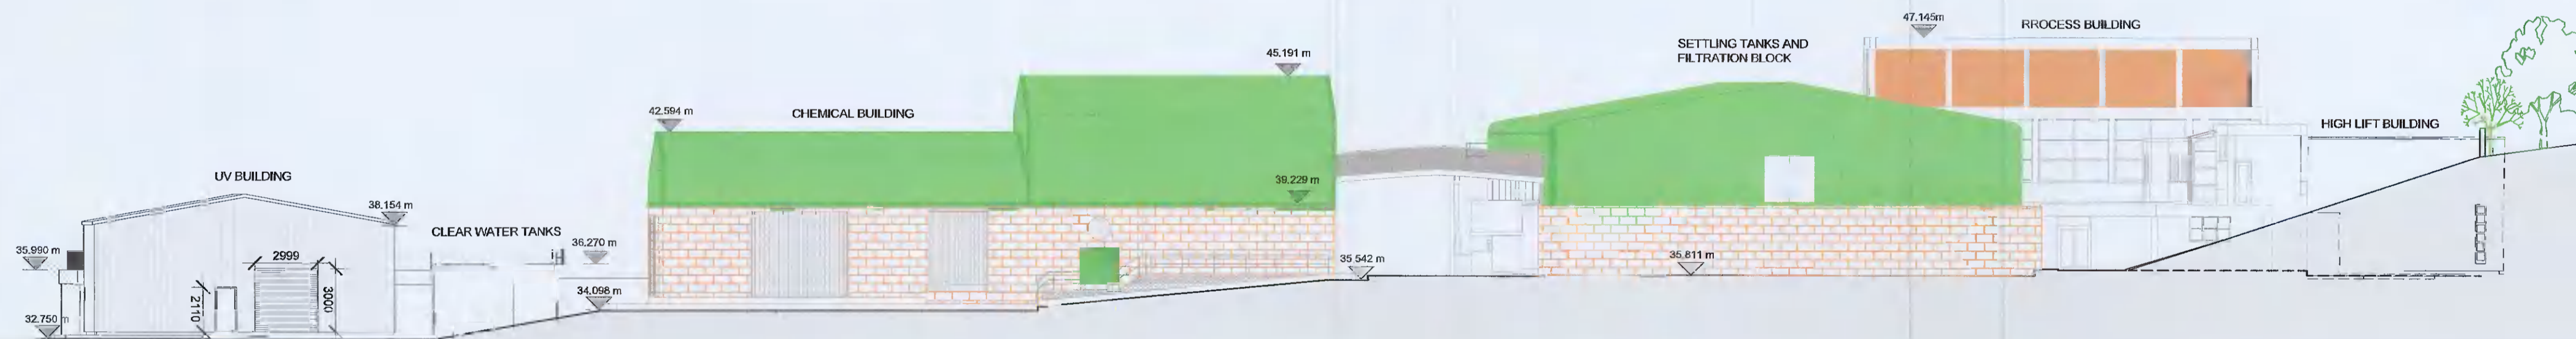

ELEVATION B-B Scale 1:200



SUPPLEMENTARY ELEVATION B-B Scale 1:1000

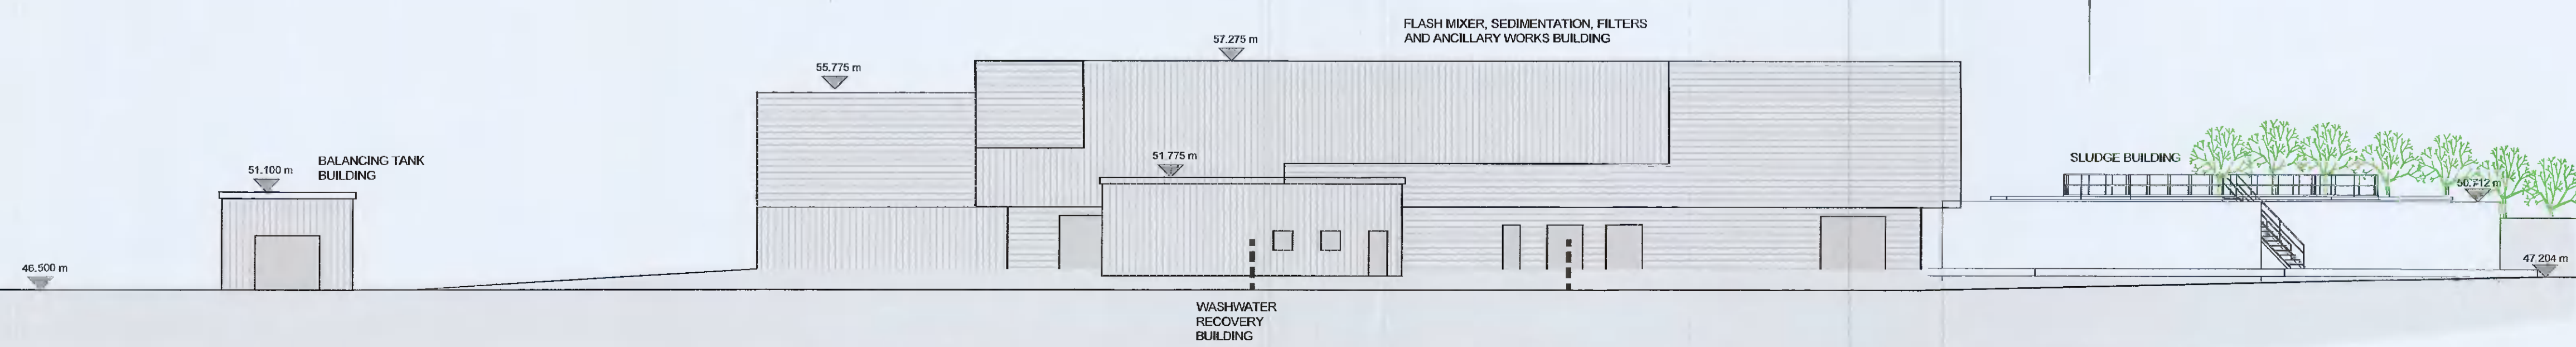

ELEVATION B-B Scale 1:200

NOTES:

1. Levels are in metres O.D. and refer to Malin Head Datum.
2. Dimensions are in millimetres unless otherwise stated.
3. Figured dimensions only to be used. If in doubt check with the Engineer in advance of construction.
4. For the location of elevation A-A and B-B on plan see drawing 1118-RHL-LP2-XX-DR-PL-0004

REPRODUCED FROM THE ORDNANCE SURVEY BY PERMISSION OF THE GOVERNMENT. LICENCE No. 3-3-34

Ordnance Survey Ireland Licence No. EN 0002721
© Ordnance Survey Ireland / Government of Ireland

REV	DATE	DESCRIPTION	D	C	A

Planning Drawings

COPYRIGHT RESERVED - THIS DRAWING IS NOT TO BE USED FOR A PURPOSE OTHER THAN THAT FOR WHICH IT HAS BEEN ISSUED BY GLAN AGUA LTD. NOR IS IT TO BE COPIED OR REPRODUCED IN ANY MANNER WITHOUT WRITTEN CONSENT.

CLIENT
 **IRISH WATER**
 Colville House,
 24-26 Talbot Street,
 Dublin 1,
 Tel: 1890 278 278 Web: www.water.ie

 **FINGAL COUNTY COUNCIL**
 County Hall,
 Main Street,
 Swords,
 County Dublin.

PROJECT
LEIXLIP WATER TREATMENT PLANT UPGRADE

 **GLAN AGUA**
 MOTAENGL GROUP
 Glan Agua,
 Railway House,
 Station Road,
 Loughrea,
 Co. Galway,
 IRELAND
 Tel: +353(0)909630301
 Fax: +353(0)909630300
 e-mail: info@glanagua.com
 web: www.glanagua.com

 **RYAN HANLEY**
 CONSULTING ENGINEERS
 1 Galway Business Park,
 Dangan, Galway,
 H51A3E9 (Head Office).
 Tel: (01) 521115
 Email: info@ryanhaley.ie
 Web: www.ryanhaley.ie
 DUBLIN - GALWAY - CARRIGLISH - CORK

TITLE
EXISTING CONTIGUOUS SITE ELEVATIONS

SCALE	DRAWN	CHECKED	APPROVED
as shown	FG	MG / JB	MJ
	DATE	DATE	DATE
	08/02/2021	08/02/2021	08/02/2021

DRAWING No.	STATUS	REVISION
1118-RHL-LP2-XX-DR-PL-0005	P	-