



EXISTING ROAD


EXISTING ROAD

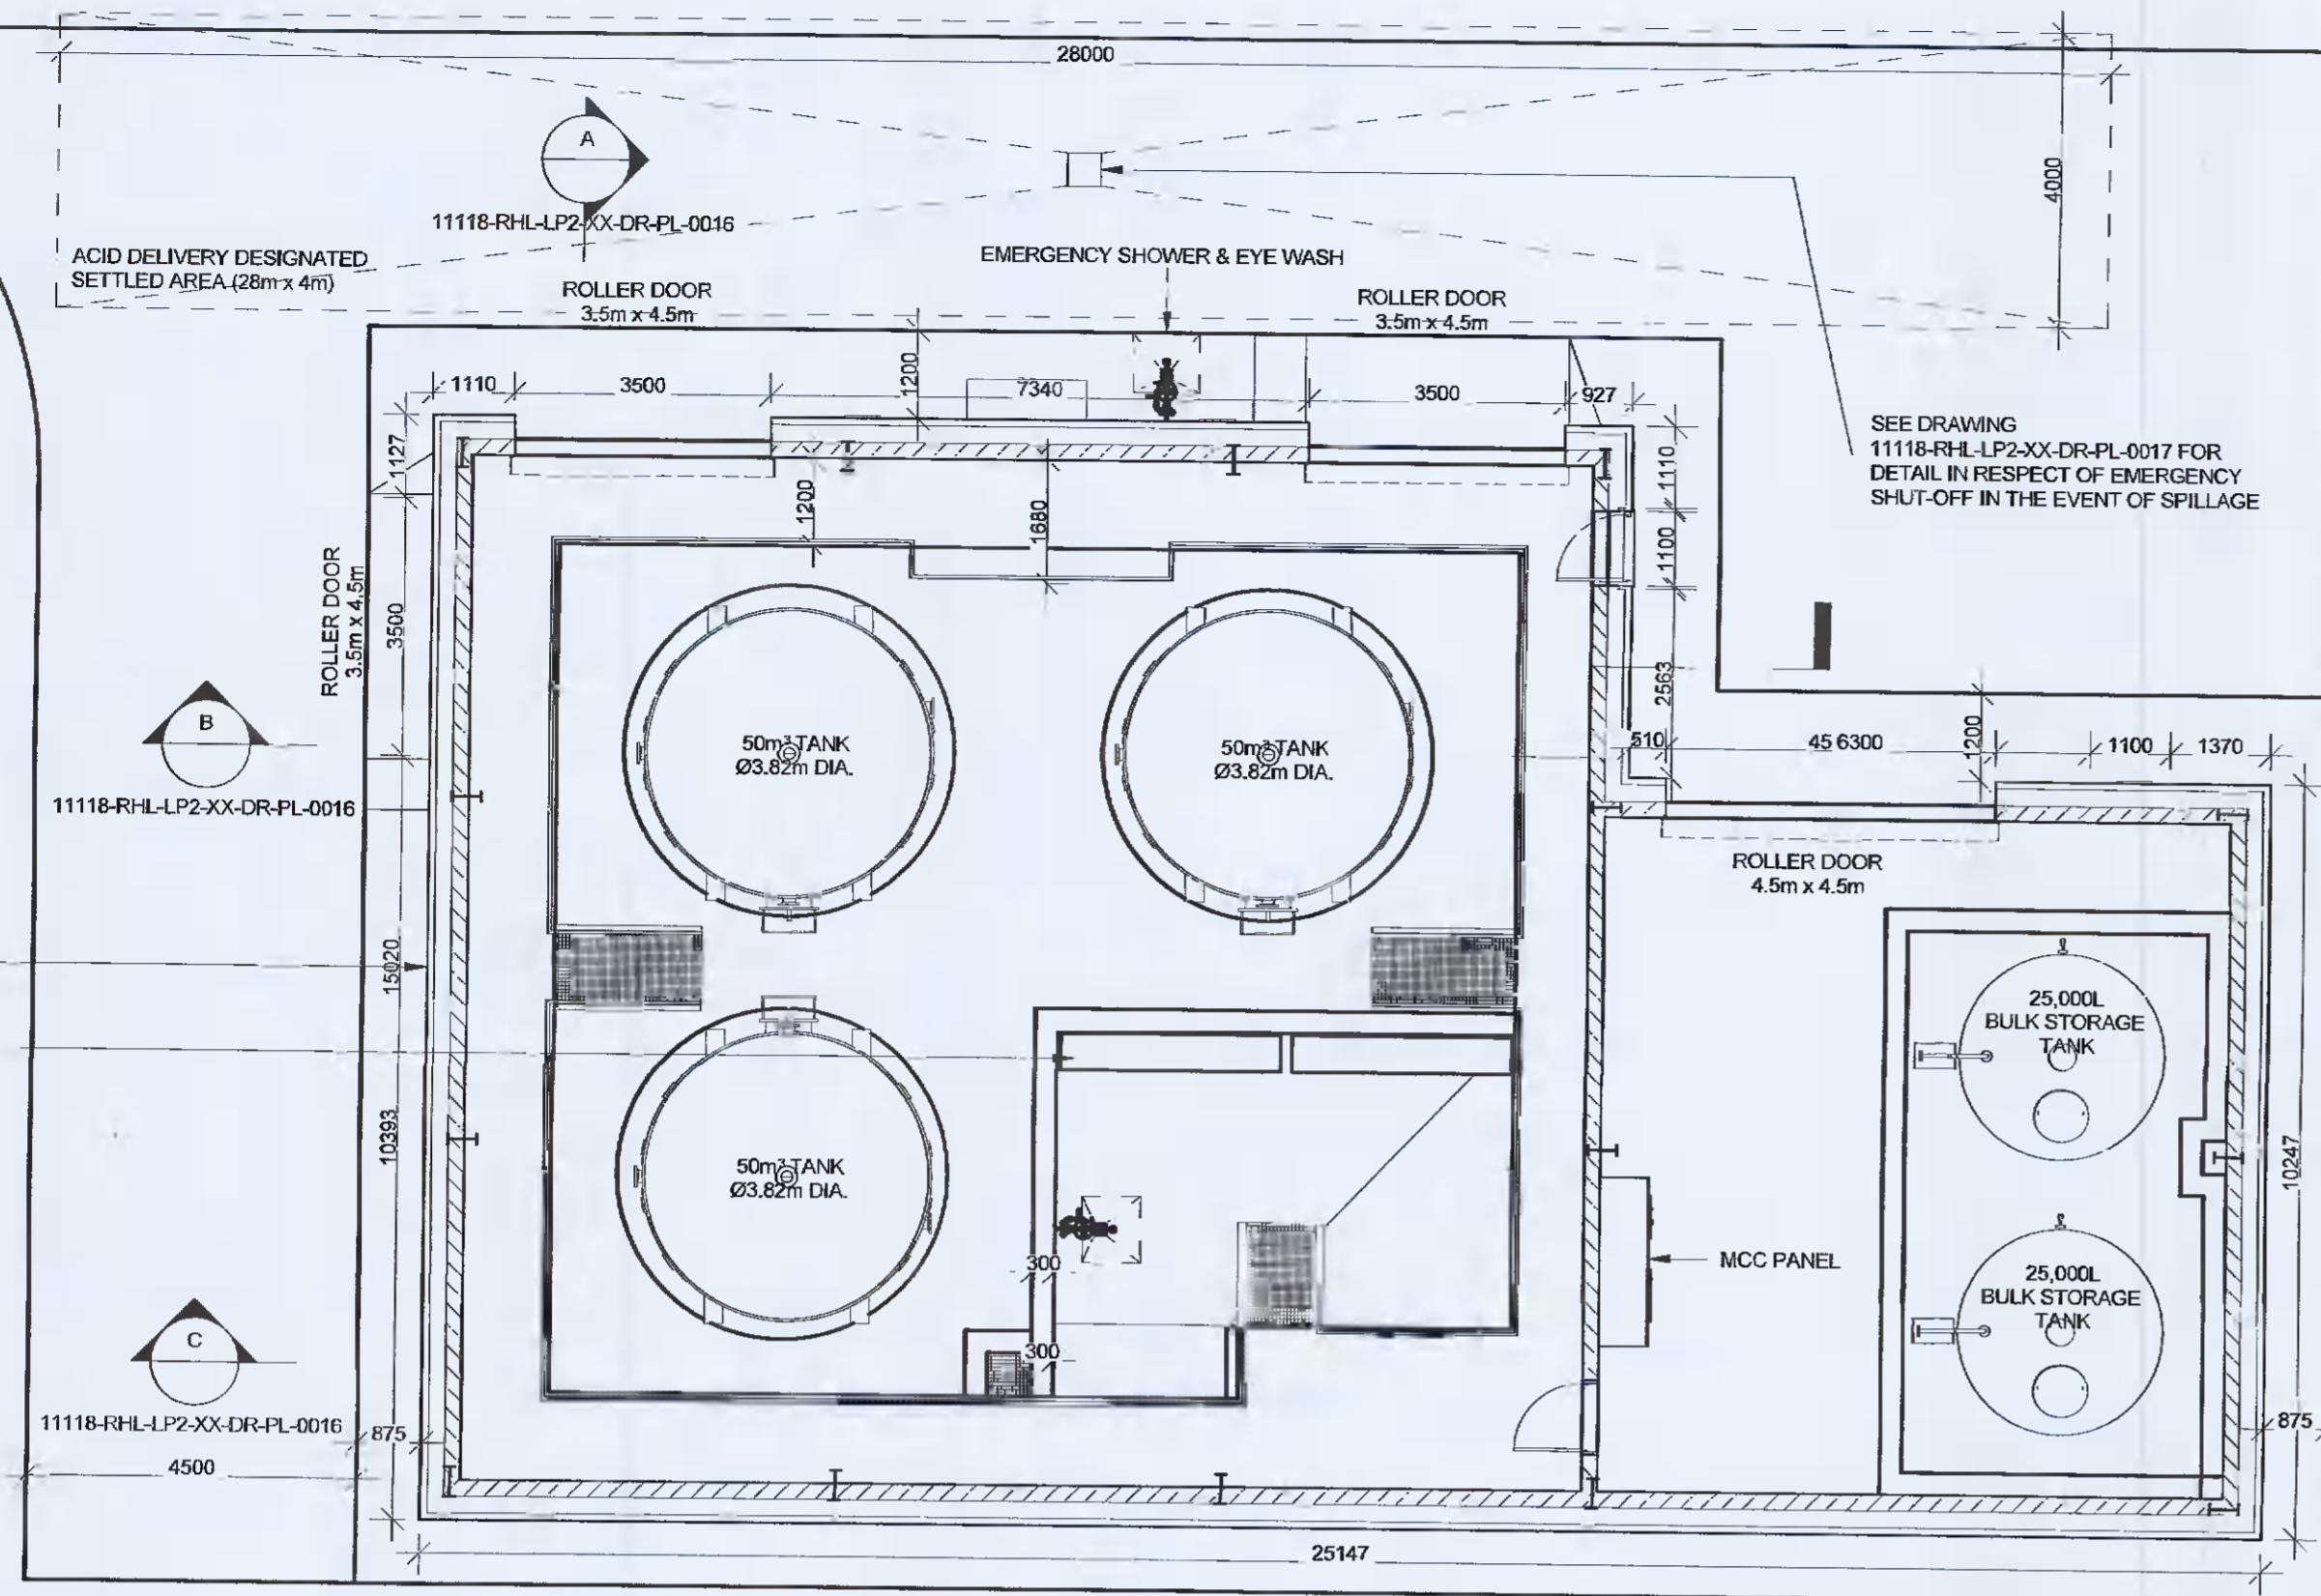


1 PLAN
1:100

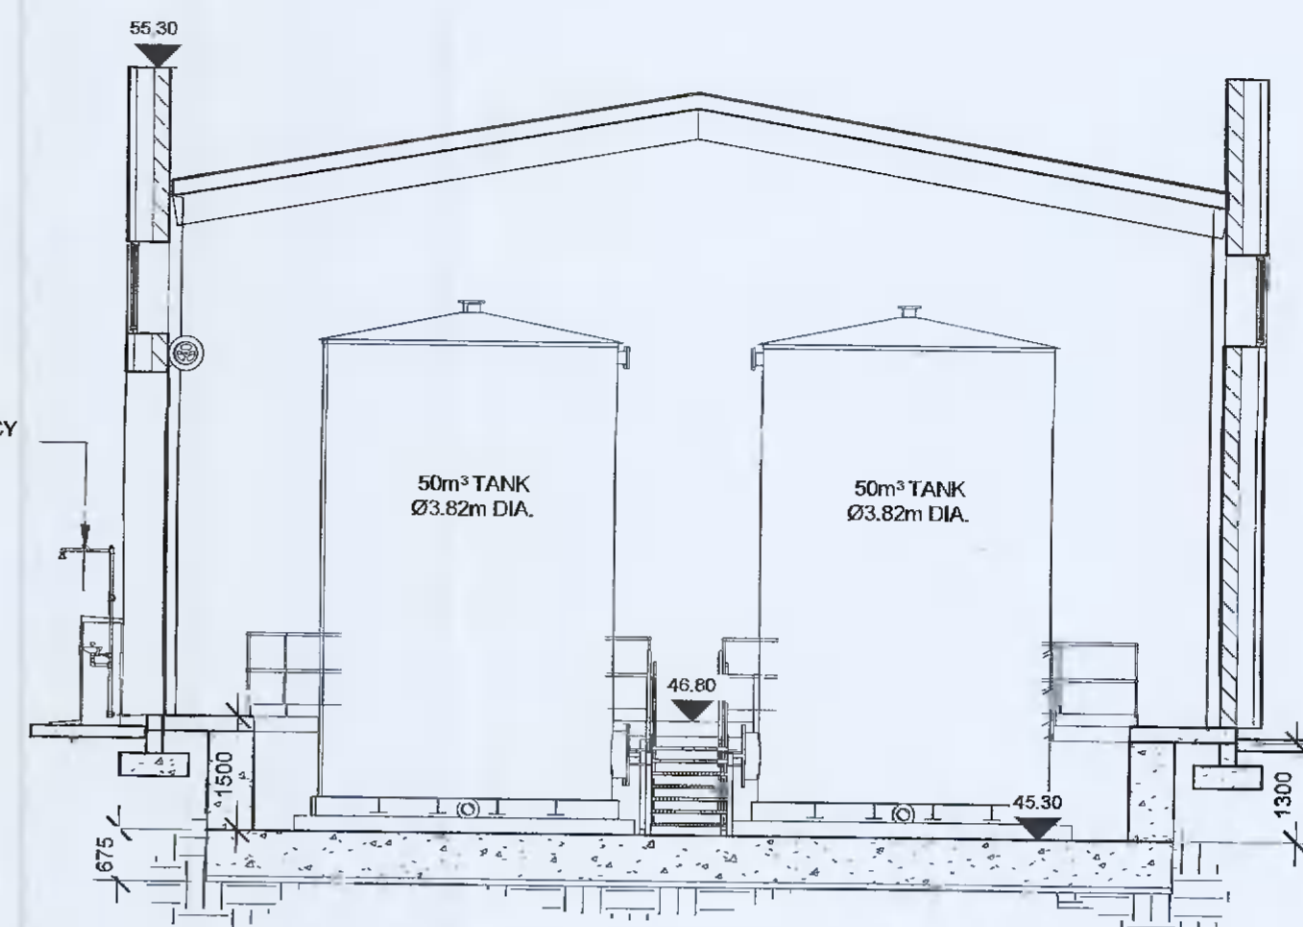

2 SECTION 2
1:100

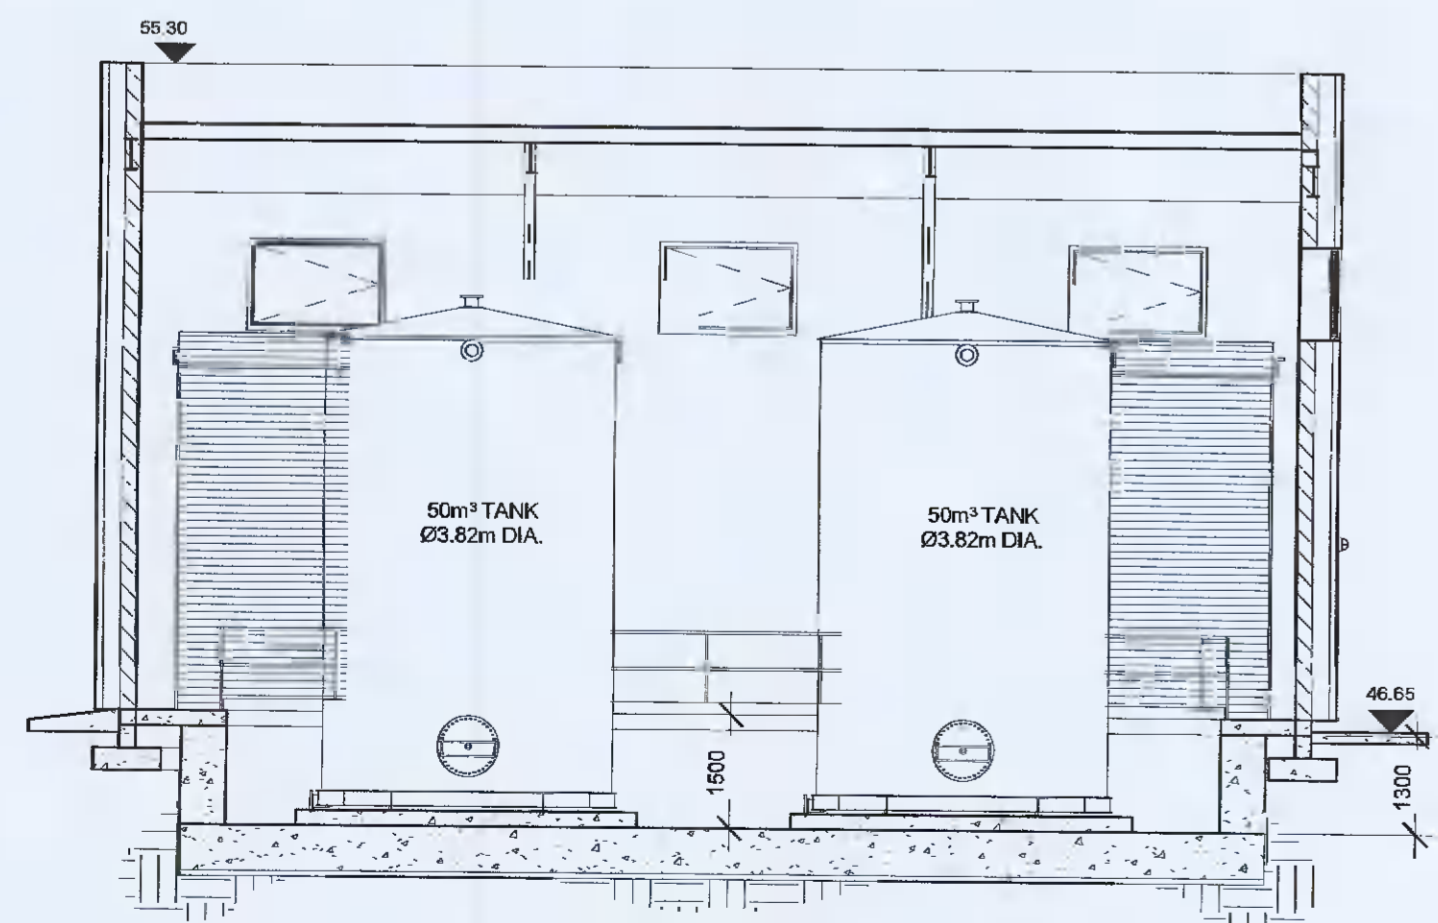

3 SECTION 3
1:100

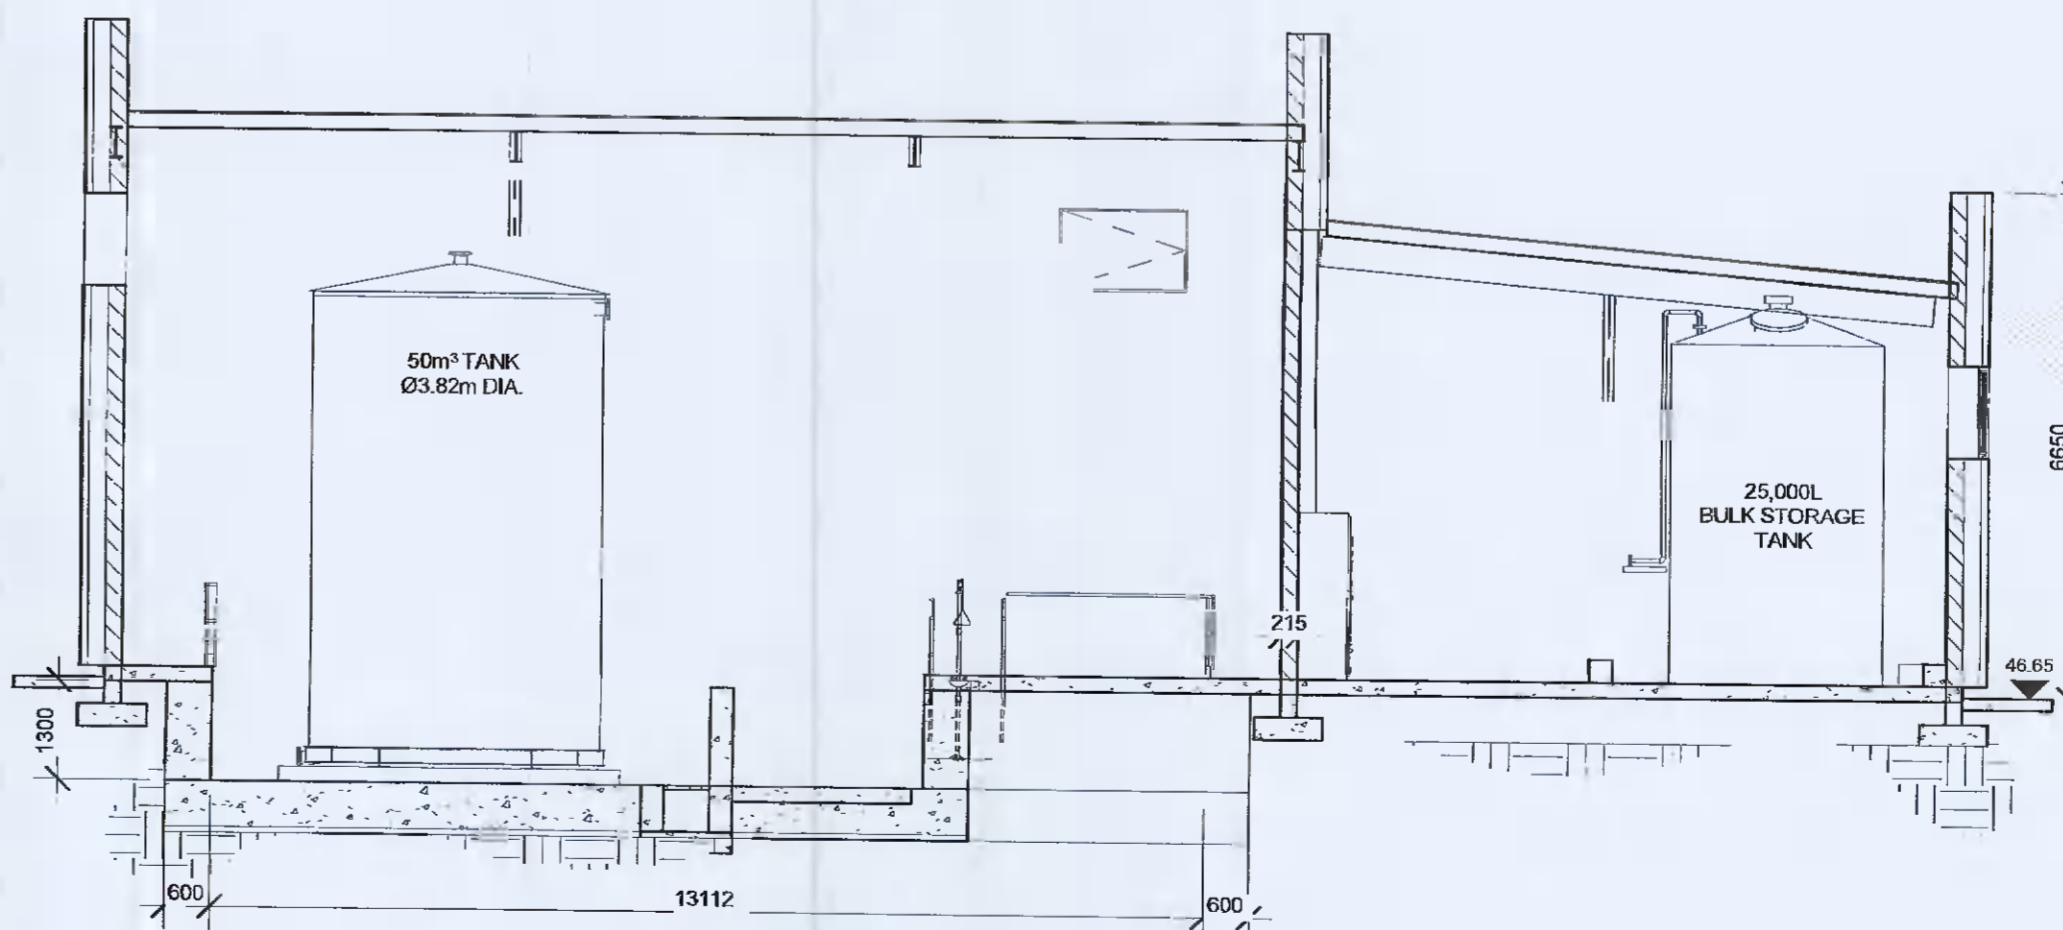

4 SECTION 4
1:100

NOTES:

1. ALL DIMENSIONS ARE IN MILLIMETRES (mm) UNLESS OTHERWISE NOTED.
2. ALL LEVELS ARE IN METRES (m) AND RELATE TO THE ORDNANCE SURVEY DATUM MALIN HEAD.
3. BUILDING FINISH SHALL MATCH EXTERNAL FINISH OF ADJACENT WATER TREATMENT PLANT BUILDING - METAL CAPPING TO SELECTED FINISH AND COLOUR ON PROPRIETARY FIRING SYSTEM. METAL CLADDING PANELS TO SELECTED FINISH AND COLOUR BACKED WITH INSULATION AND METAL LINEAR SHEETS ON BLOCKWORK AND STEEL STRUCTURE.
4. ALL SLOPES SHOWN ARE 1 IN 21

REV	DATE	DESCRIPTION	D	C	A
01	28/09/21	Updated following comments	EV	MG	JB

Planning Drawings

COPYRIGHT RESERVED - THIS DRAWING IS NOT TO BE USED FOR A PURPOSE OTHER THAN THAT FOR WHICH IT HAS BEEN ISSUED BY GLAN AGUA LTD. NOR IS IT TO BE COPIED OR REPRODUCED IN ANY MANNER WITHOUT WRITTEN CONSENT.

CLIENT
IRISH WATER
 Colville House,
 24-25 Talbot Street,
 Dublin 1,
 Tel. 1850 278 278 Web. www.water.ie

FINGAL COUNTY COUNCIL
 County Hall,
 Main Street,
 Swears,
 County Dublin.

PROJECT
**LEIXLIP
 WATER TREATMENT PLANT
 UPGRADE**

GLAN AGUA
 MOTAENGL GROUP
 Glan Agua, Tel: +353(0)909630301
 Railway House, Fax: +353(0)909630300
 Station Road, e-mail: info@glanagua.com
 Loughrea, Co. Galway, web: www.glanagua.com
 IRELAND

RYAN HANLEY
 CONSULTING ENGINEERS
 1 Gaiway Business Park,
 Dangan, Galway,
 H81A3EF (Head Office),
 Tel: (091) 591116
 Email: rhan@ryanhaley.ie
 Web: www.ryanhaley.ie
 DUBLIN - GALWAY - CASTLEBAR - COOK

TITLE
**PROPOSED ACID DOSING
 BUILDING PLAN & SECTIONS**

SCALE	DRAWN	CHECKED	APPROVED
1:100	EV	MG	JB
	DATE	DATE	DATE
	26/05/2021	28/05/2021	28/05/2021
DRAWING No.	STATUS		REVISION
11118-RHL-LP2-XX-DR-PL-0015	S2		01