






**SUPPLEMENTARY ELEVATION A-A** Scale 1:500

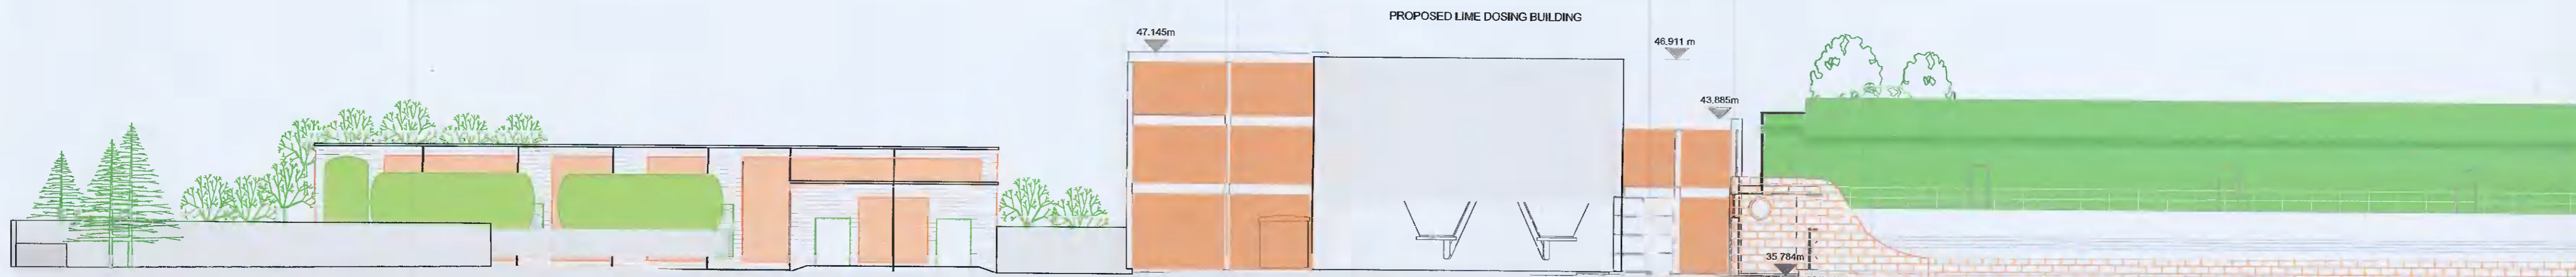


**ELEVATION A-A** Scale 1:200

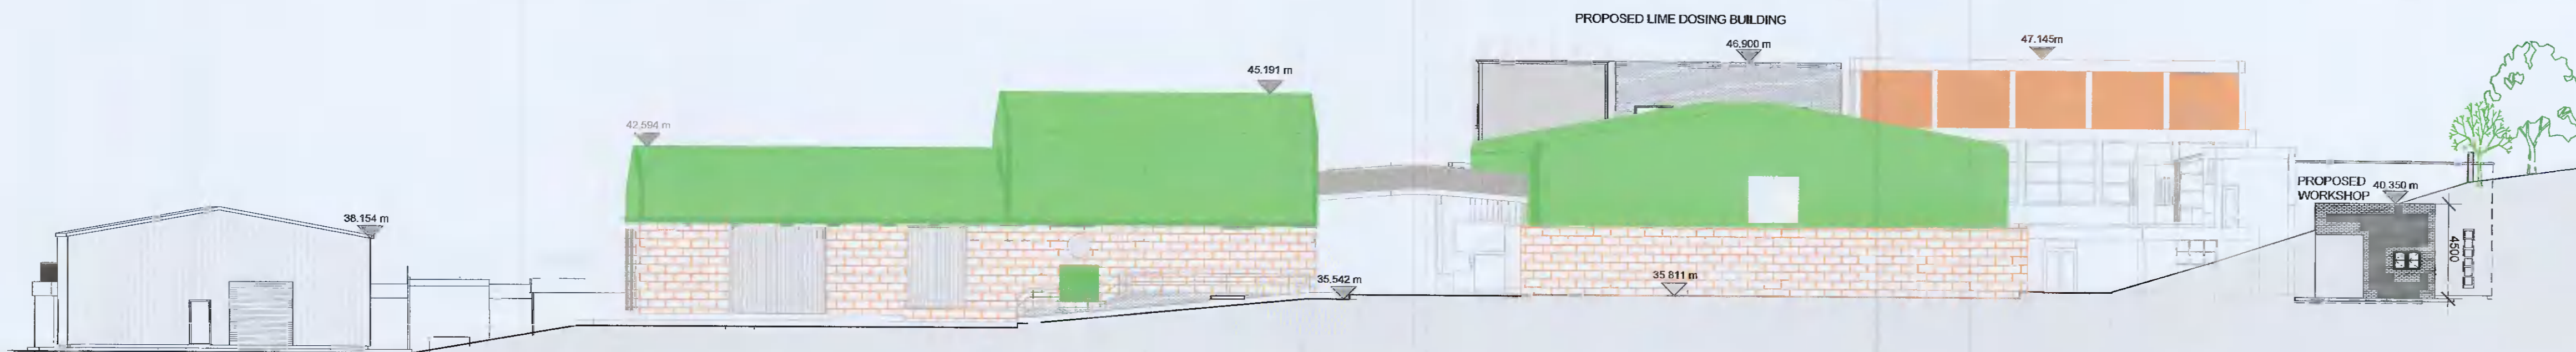

**ELEVATION B-B** Scale 1:200

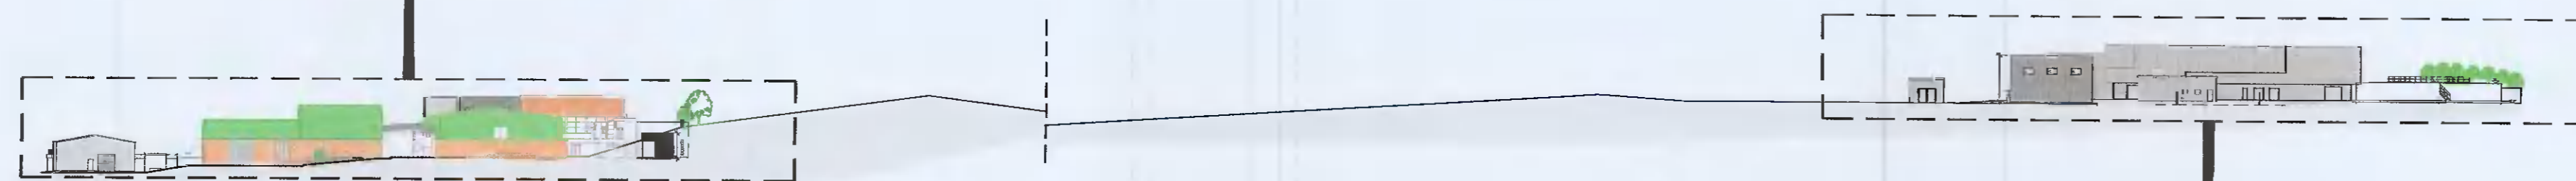

**SUPPLEMENTARY ELEVATION B-B** Scale 1:1000

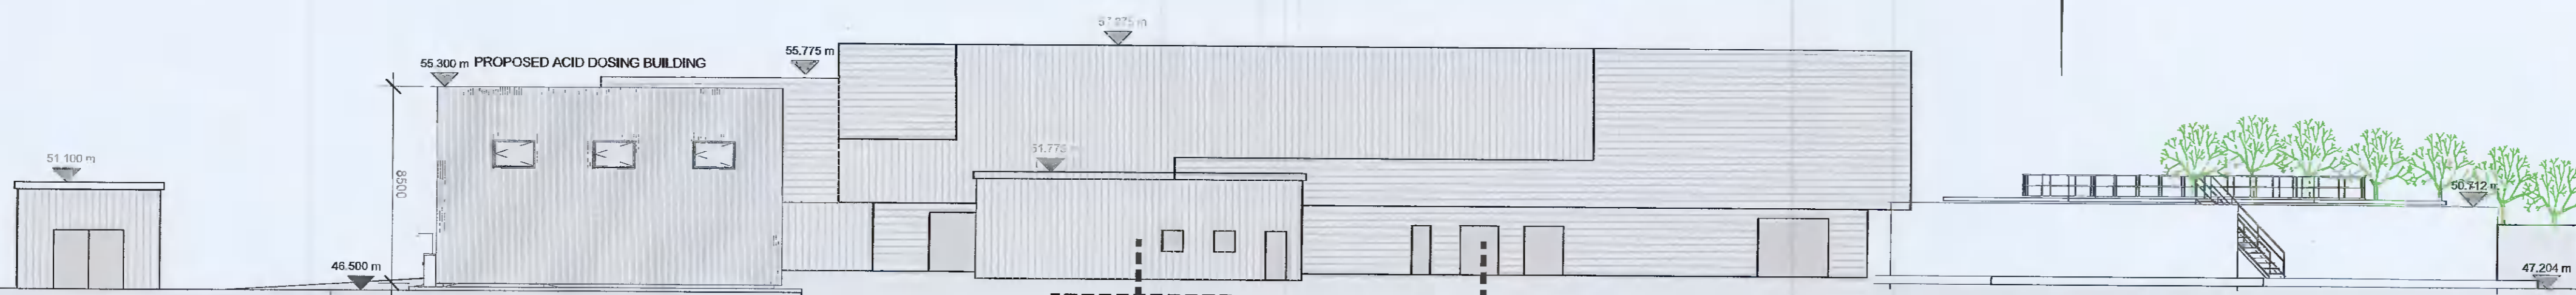

**ELEVATION B-B** Scale 1:200

**NOTES:**

1. Levels are in metres O.D. and refer to Main Head Datum.
2. Dimensions are in millimetres unless otherwise stated.
3. Figured dimensions only to be used. If in doubt check with the Engineer in advance of construction.
4. For the location of elevation A-A and B-B on plan see drawing 1118-RHL-LP2-XX-DR-PL-0004

REPRODUCED FROM THE ORDNANCE SURVEY BY PERMISSION OF THE GOVERNMENT. LICENCE No. 3-3-34

Ordnance Survey Ireland Licence No. EN 0002721  
© Ordnance Survey Ireland / Government of Ireland

REV	DATE	DESCRIPTION	D	C	A
01	13/09/2021	Silos screen added.	FG	MG	MJ

**Planning Drawings**

COPYRIGHT RESERVED - THIS DRAWING IS NOT TO BE USED FOR A PURPOSE OTHER THAN THAT FOR WHICH IT HAS BEEN ISSUED BY GLAN AGUA LTD. NOR IS IT TO BE COPIED OR REPRODUCED IN ANY MANNER WITHOUT WRITTEN CONSENT.

**CLIENT**  
 **IRISH WATER**  
 Colville House,  
 24-26 Talbot Street,  
 Dublin 1.  
 Tel. 1890 278 278 Web. www.water.ie

 **FINGAL COUNTY COUNCIL**  
 County Hall,  
 Main Street,  
 Swords,  
 County Dublin.

**PROJECT**  
**LEIXLIP WATER TREATMENT PLANT UPGRADE**

 **GLAN AGUA**  
 MOTAENGL GROUP  
 Glan Agua,  
 Railway House,  
 Station Road,  
 Loughrea,  
 Co. Galway,  
 IRELAND  
 Tel: +353(0)909630301  
 Fax: +353(0)909630300  
 e-mail: info@glanagua.com  
 web: www.glanagua.com

 **RYAN HANLEY**  
 CONSULTING ENGINEERS  
 1 Galway Business Park,  
 Dangan, Galway,  
 H91A3EF (head Office).  
 Tel: 091 587116  
 Email: info@ryanhaley.ie  
 Web: www.ryanhaley.ie  
 DUBLIN - GALWAY - CASTLEBAR - COOK

**TITLE**  
**PROPOSED CONTIGUOUS SITE ELEVATIONS**

SCALE	DRAWN	CHECKED	APPROVED
as shown	FG	MG / JB	MJ
	DATE	DATE	DATE
	08/02/2021	08/02/2021	08/02/2021

DRAWING No	STATUS	REVISION
11118-RHL-LP2-XX-DR-PL-0006	P	01