


- AREA TO WHICH THIS APPLICATION RELATES
- EXISTING WALLS
- PROPOSED WALLS
- S.V.P SOIL VENT PIPE
- R.W.P RAIN WATER PIPE
- G.T GULLY TRAP
- A.J ARMSTRONG JUNCTION
- M.H MAIN HOLE
- SURFACE WATER
- F.O.U.L WATER
- T.B.M TEMPORARY BENCH MARK
- F.R.L FLAT ROOF LEVEL
- G.F.L GROUND FLOOR LEVEL
- F.F.L FIRST FLOOR LEVEL
- S.F.L SECOND FLOOR LEVEL
- R.L ROOF LEVEL
- C.H CEILING HEIGHT
- LEVEL REFERENCE
- LEVEL REFERENCE

| REV | DATE | DESCRIPTION |
|-----|------|-------------|
| | | |
| | | |
| | | |
| | | |
| | | |
| | | |
| | | |
| | | |
| | | |
| | | |

© This drawing is copyright. Floured dimensions only to be taken from this drawing. All dimensions to be checked on site. Module Design Ltd to be informed immediately of any discrepancies before work proceeds.

| PROJECT NO. | SCALE(S) | REV |
|-------------|----------|-----|
| 21123 | | |

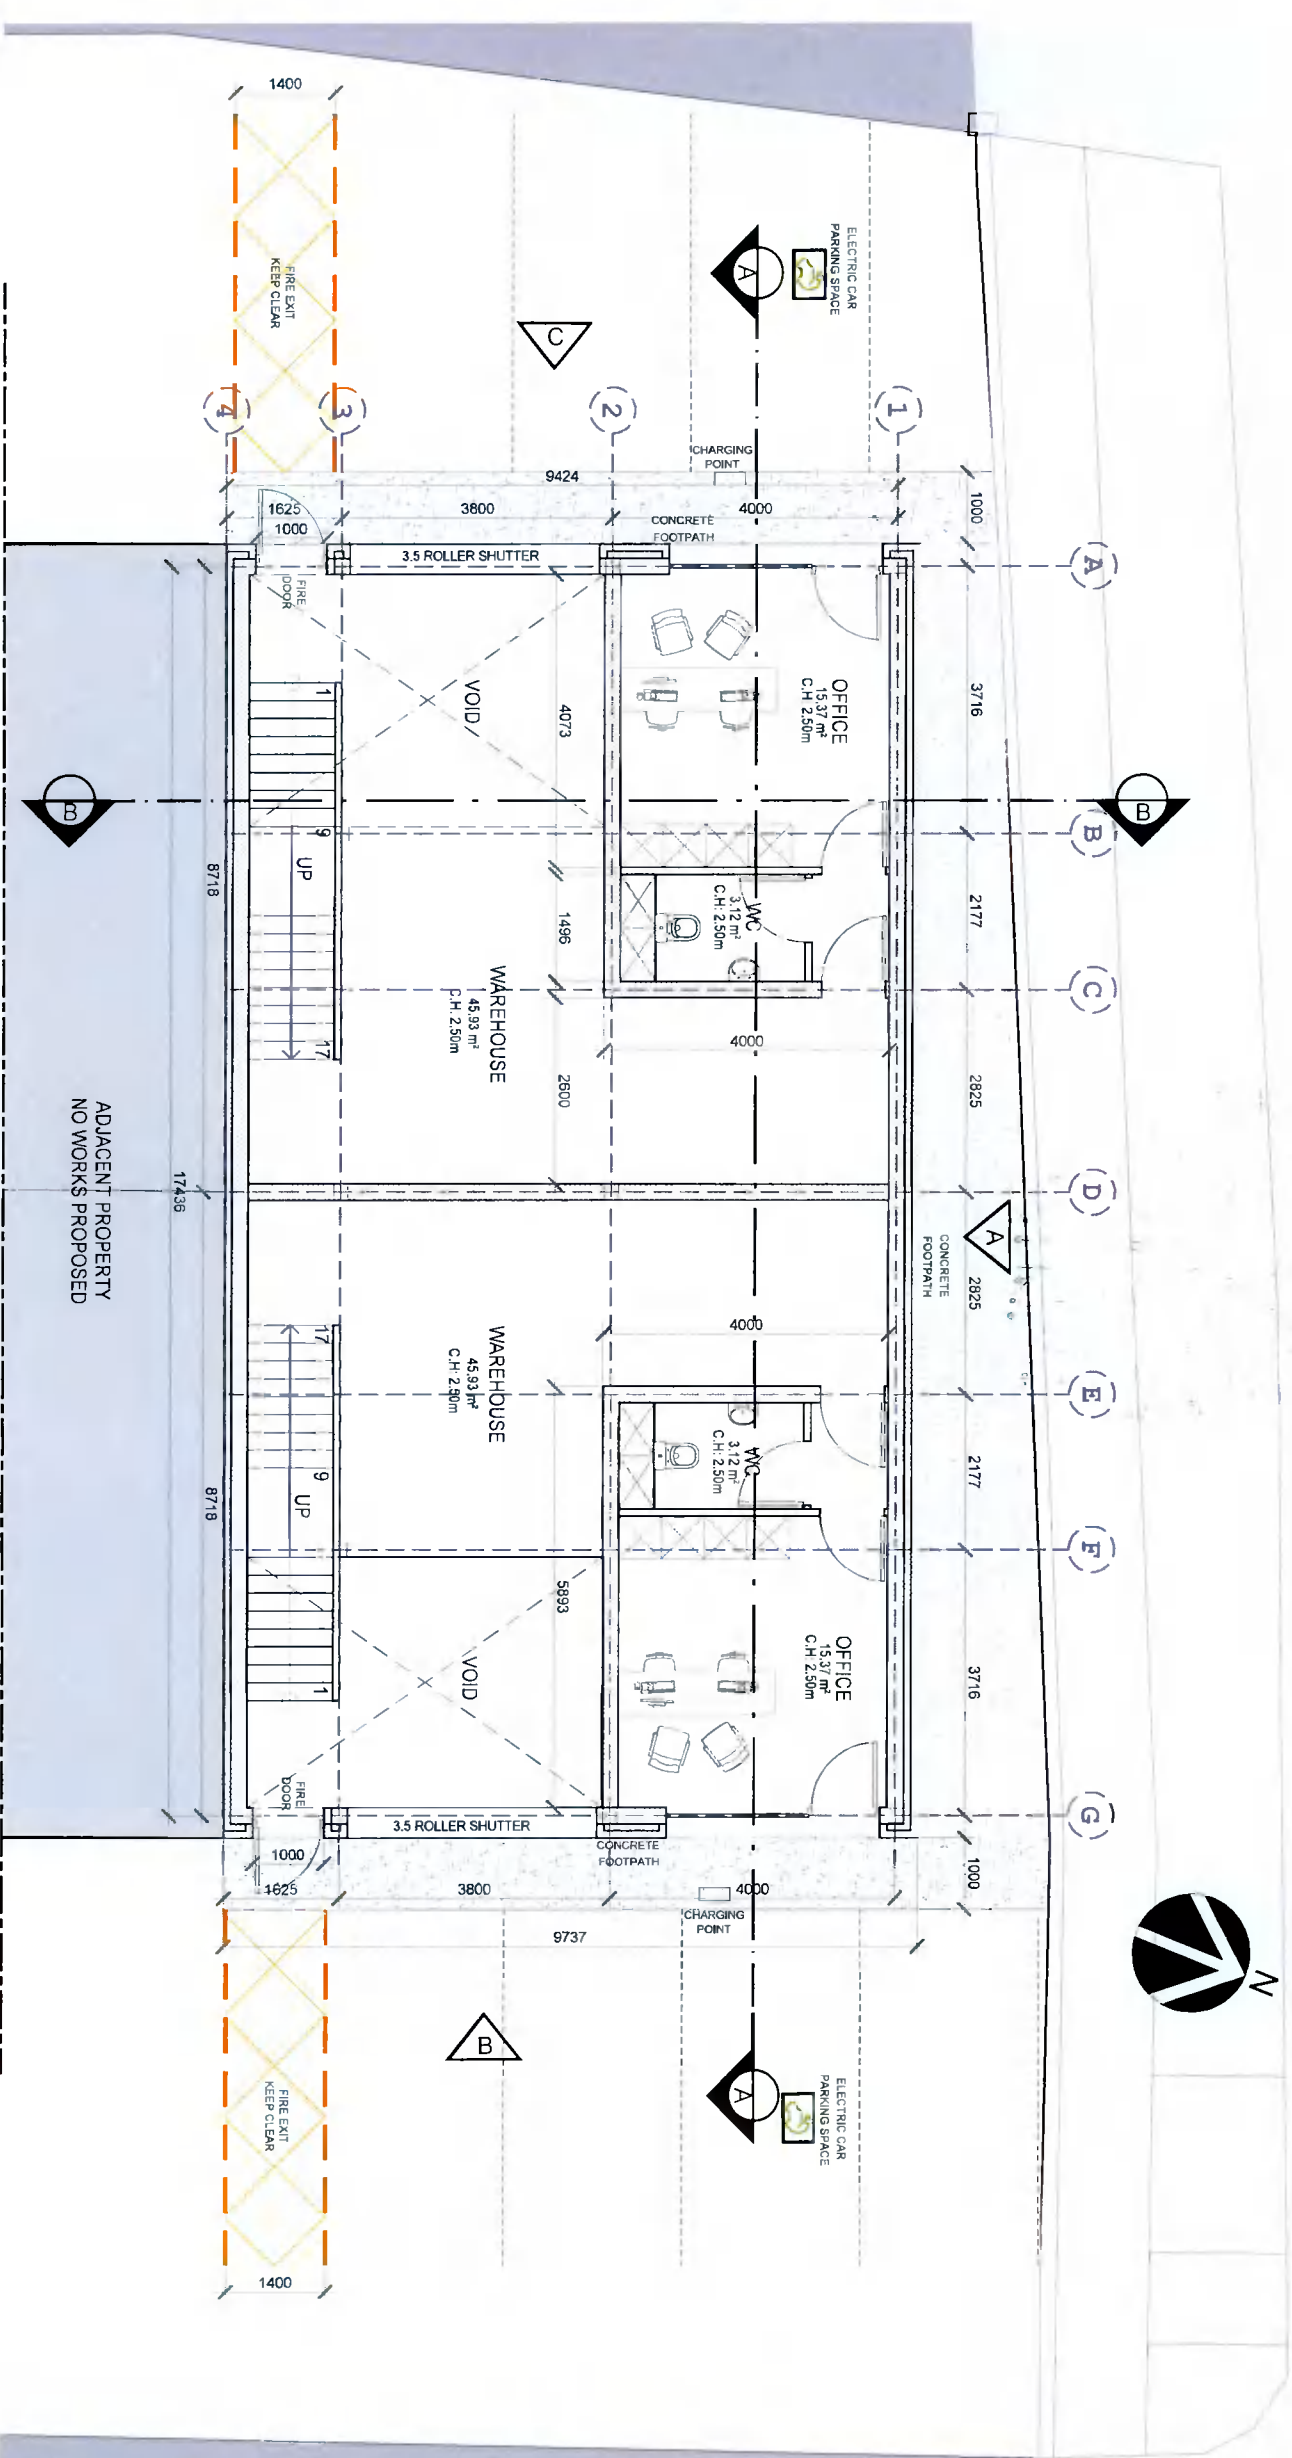

O1 PROPOSED GROUND FLOOR PLAN
SCALE: 1/100

PLANNING
REVISION 01