

MODULE

ARCHITECTURE | DESIGN | PROJECT MANAGEMENT

1st Floor, 2 Chapel Hill, Lucan, Co. Dublin

T: +353 1 532 5078 E: hello@module.ie W: www.module.ie

PROJECT NAME:

UNIT S1, BALLYMOUNT DRIVE
BALLYMOUNT IND. ESTATE
BALLYMOUNT, D12

CLIENT NAME

ALAN & MONICA HOLMES

DRAWING TITLE

PROPOSED ELEVATIONS
A, B & C

STATUS

PLANNING

DRAWING NO.

P200

NOTES

AREA TO WHICH THIS APPLICATION RELATES

EXISTING WALLS

PROPOSED WALLS

S.V.P SOL VENT PIPE

R.W.P RAIN WATER PIPE

G.T GULLY TRAP

A.J ARMSTRONG JUNCTION

M.H MAIN HOLE

— SURFACE WATER

— Foul WATER

— T.B.M TEMPORARY BENCH MARK

F.R.L FLAT ROOF LEVEL

G.F.L GROUND FLOOR LEVEL

F.F.L FIRST FLOOR LEVEL


S.F.L SECOND FLOOR LEVEL

R.L ROOF LEVEL

C.H CEILING HEIGHT


— LEVEL REFERENCE

← LEVEL REFERENCE

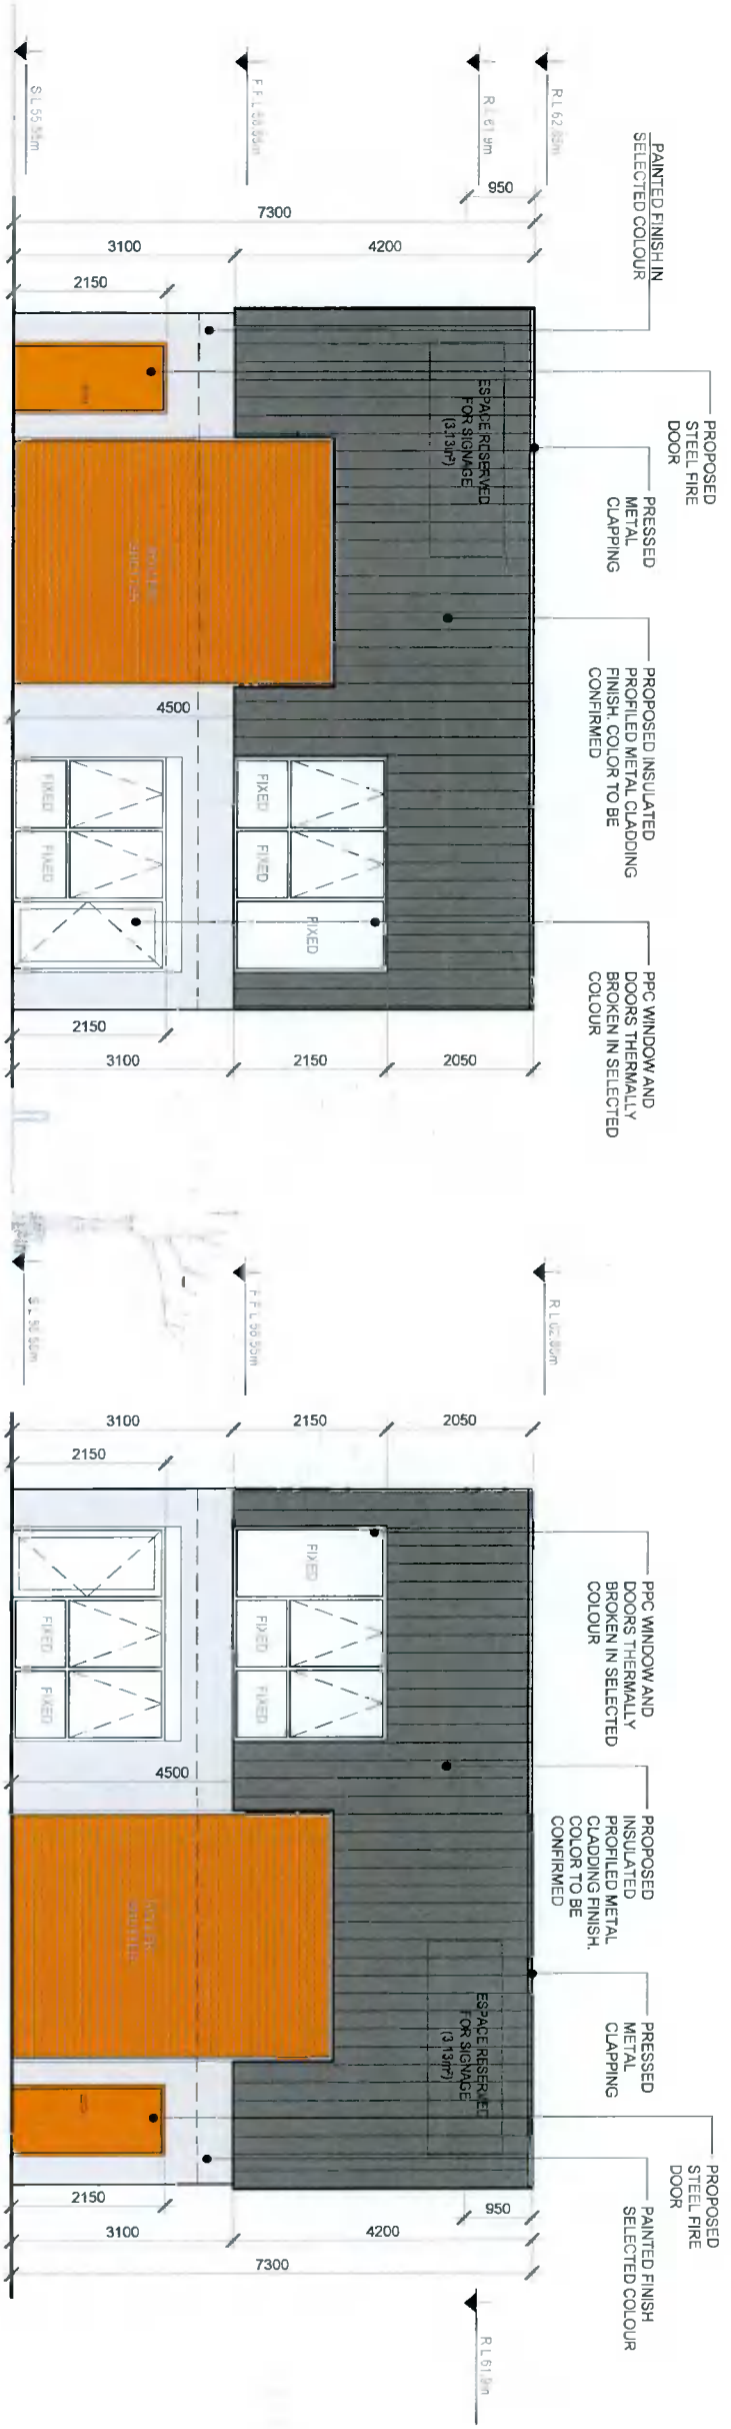

01 PROPOSED ELEVATION B (EAST)
SCALE: 1/100

02 PROPOSED ELEVATION C (WEST)
SCALE: 1/100

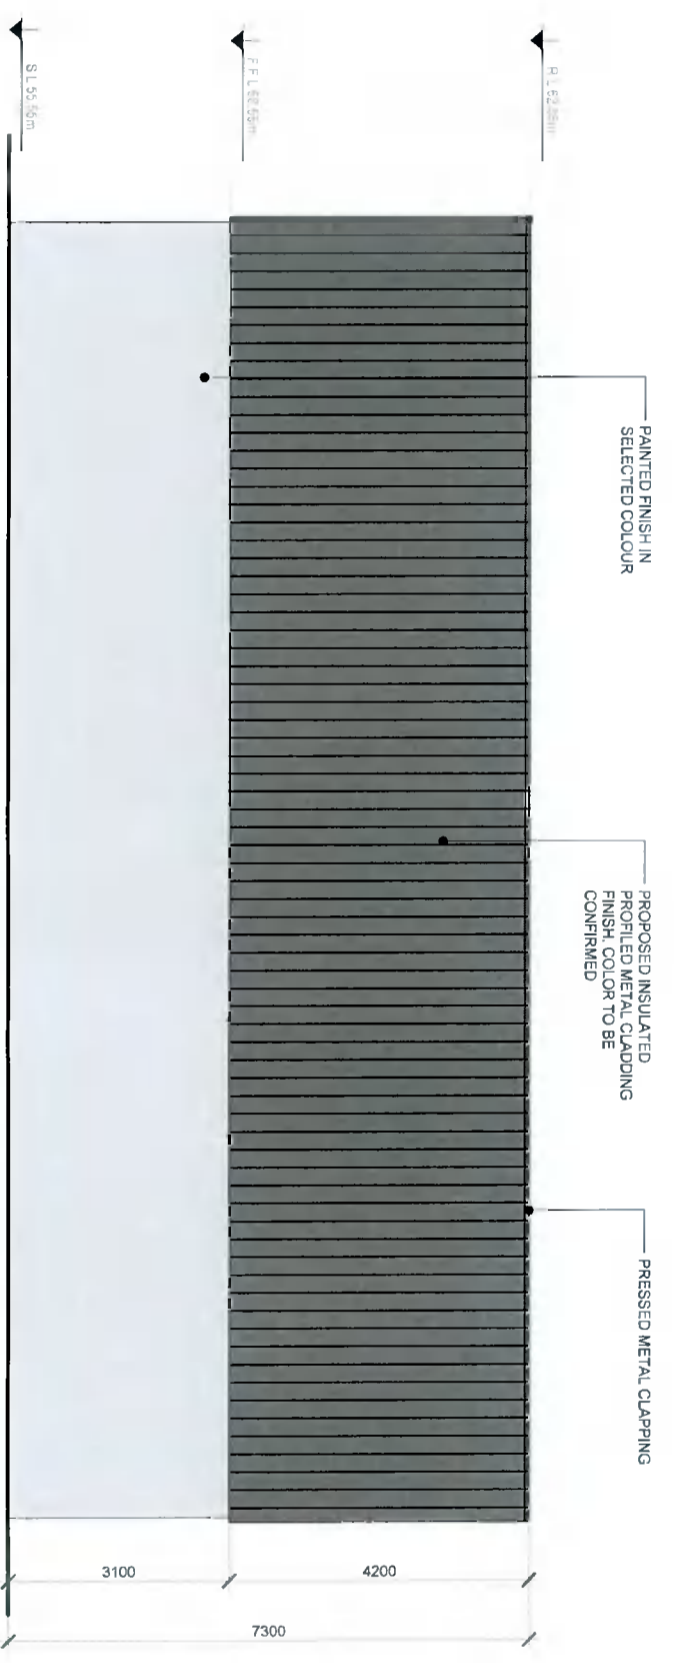

03 PROPOSED ELEVATION A
SCALE: 1/100

PLANNING
REVISION 01

REV	DATE	DESCRIPTION

© This drawing is copyright. Figured dimensions only to be taken from this drawing. All dimensions to be checked on site. Module Design Ltd to be informed immediately of any discrepancies before work proceeds.

PROJECT NO	SCALE(S)	REV.
21123		