


PROPOSED FRONT ELEVATION

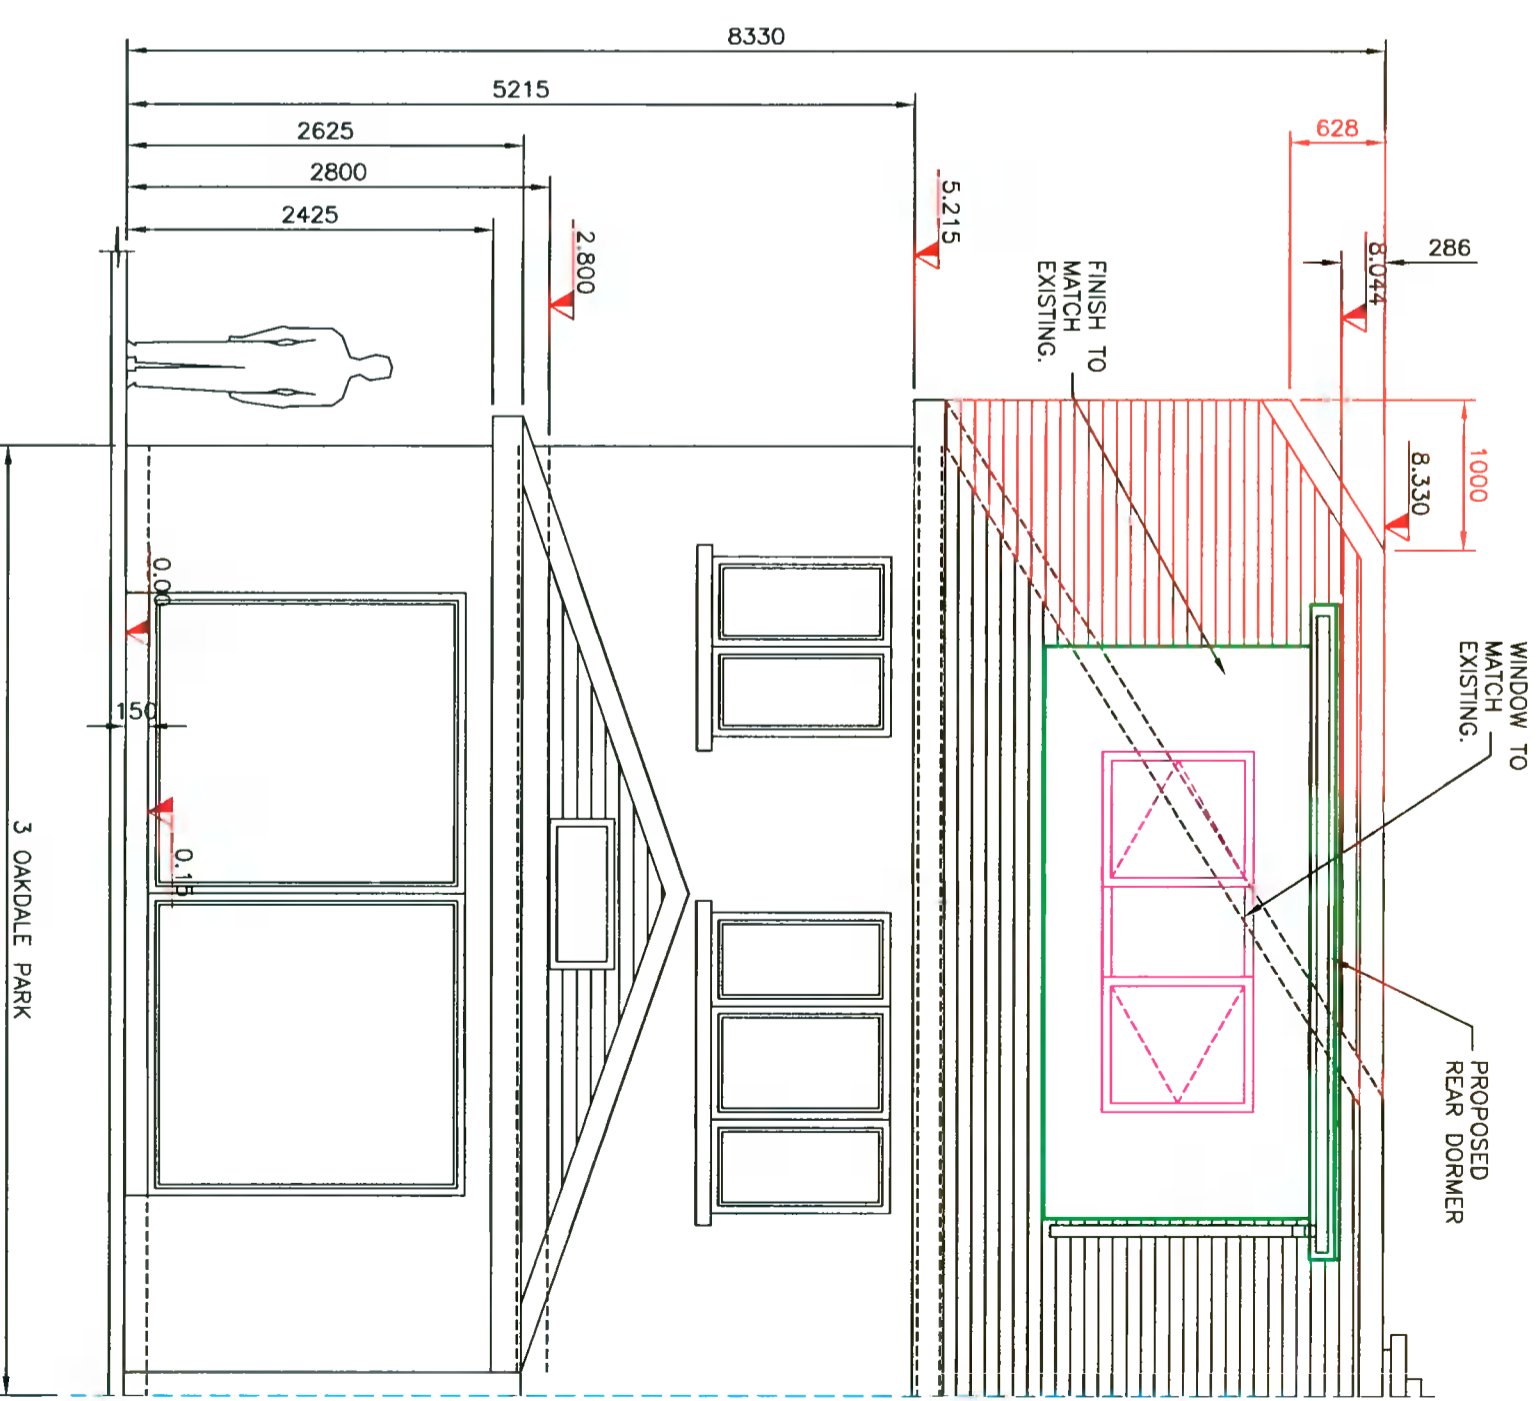

PROPOSED REAR ELEVATION

ADDITIONAL INFORMATION



The information contained in this email is confidential and must not be divulged to any third party without the written consent of 4bes Design Services.



38 Larkfield Avenue
Lucan
Co. Dublin

No.3 Oakdale Park,
Ballycullen,
Dublin 24


PROPOSED FRONT AND REAR ELEVATIONS

DRAWN	JOHN FORBES , 38 LARKFIELD AVE. , LUCAN, CO. DUBLIN
DATE	July 2021
SCALE	1:50 @ A3

Sean and Elaine Culligan



PROPOSED FRONT ELEVATION - CONTIGUOUS

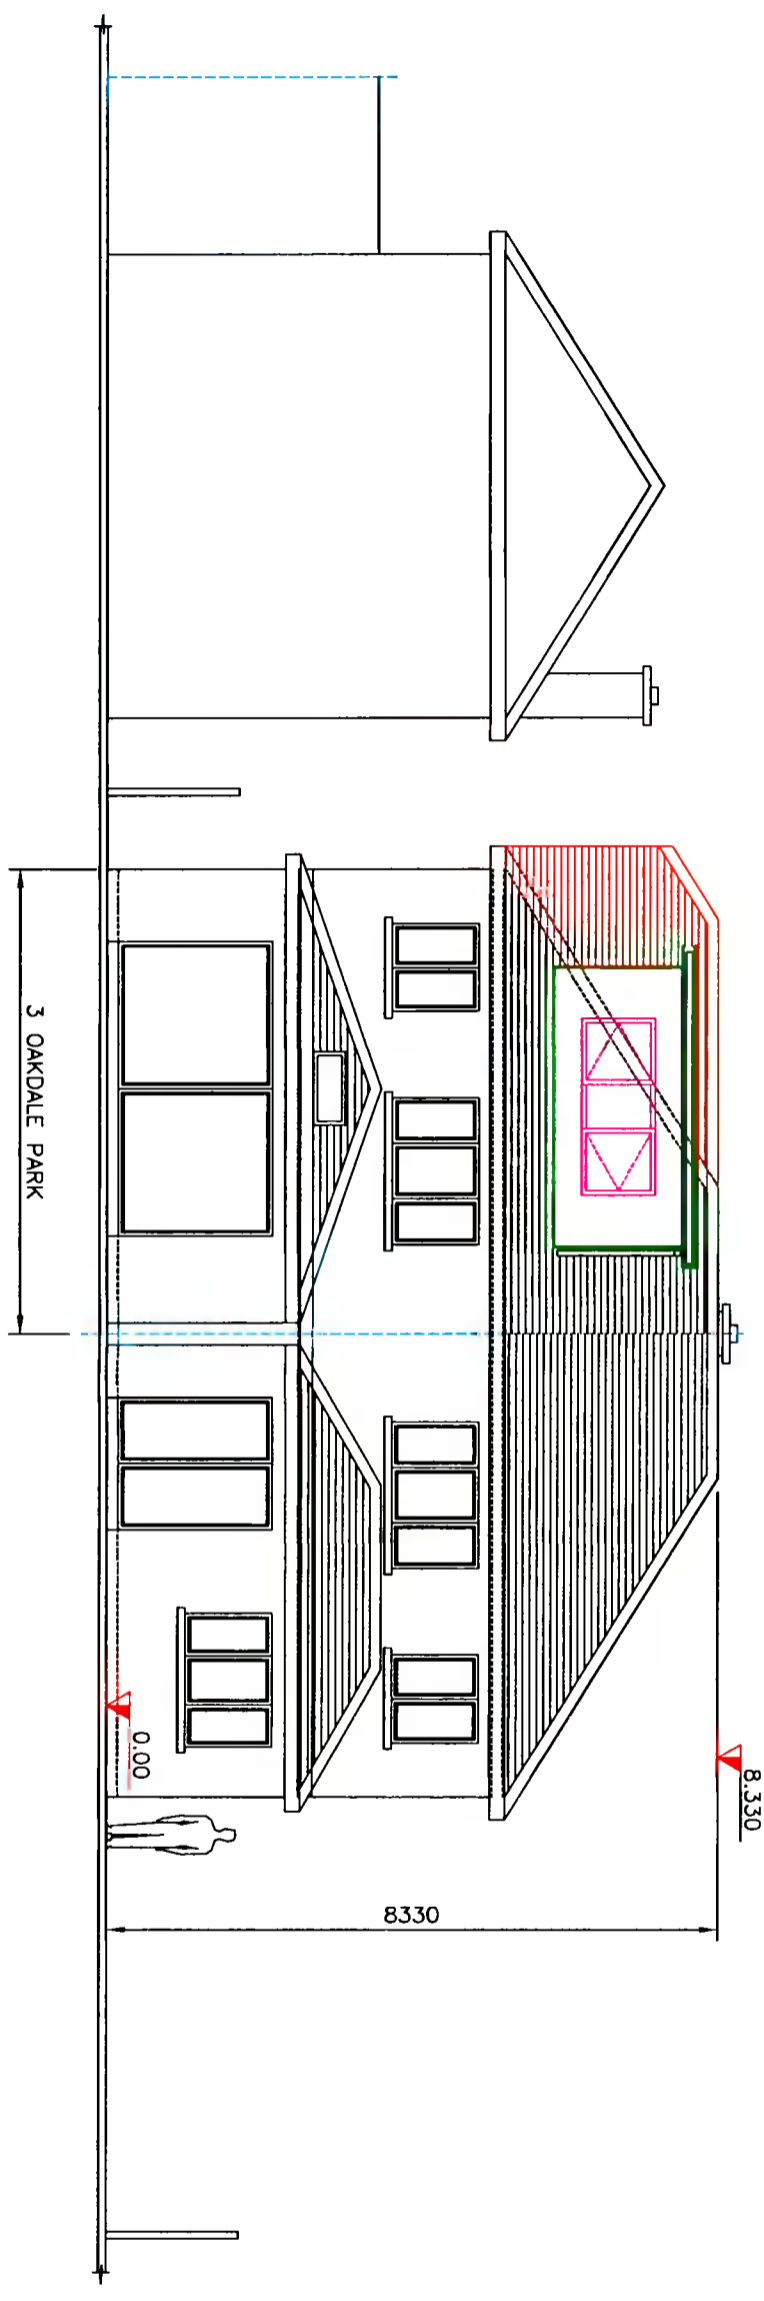

PROPOSED REAR ELEVATION - CONTIGUOUS

ADDITIONAL INFORMATION



The information contained in this email is confidential and must not be divulged to any third party without the written consent of 4bes Design Services.



38 Larkfield Avenue
Lucan
Co. Dublin

No. 3 Oakdale Park,
Ballycullen,
Dublin 24

PROPOSED FRONT AND REAR
ELEVATIONS - CONTIGUOUS

DRAWN	JOHN FORBES , 38 LARKFIELD AVE. , LUCAN, Co. DUBLIN
DATE	July 2021
SCALE	1:100 @ A3
Sean and Elaine Culligan	
OP - 11	